


8/17/09


C1	2" S9.5B
C2	3" S9.5B
C3	VAR S9.5B
D1	2 1/2" I19.0B
D2	3" I19.0B
D3	VAR I19.0B
E1	4" B25.0B
E2	VAR B25.0B
J	8" ABC
N	GEOTEXTILE
P	PRIME COAT
T	EARTH MATERIAL
U	EXIST. PAVEMENT
W	VAR WEDGING




PROJECT REFERENCE NO. R-2409C	SHEET NO. 2A-3
RW SHEET NO.	
ROADWAY DESIGN ENGINEER DAVID C. WALLER SEAL 22606 NORTH CAROLINA PROFESSIONAL ENGINEER	PAVEMENT DESIGN ENGINEER CLARK S. MORRISON SEAL 22896 NORTH CAROLINA PROFESSIONAL ENGINEER
DocuSigned by: David C. Waller 09AD9F7156C5435... 10/22/2015	DocuSigned by: Clark S. Morrison 066238016E4F400... 10/23/2015

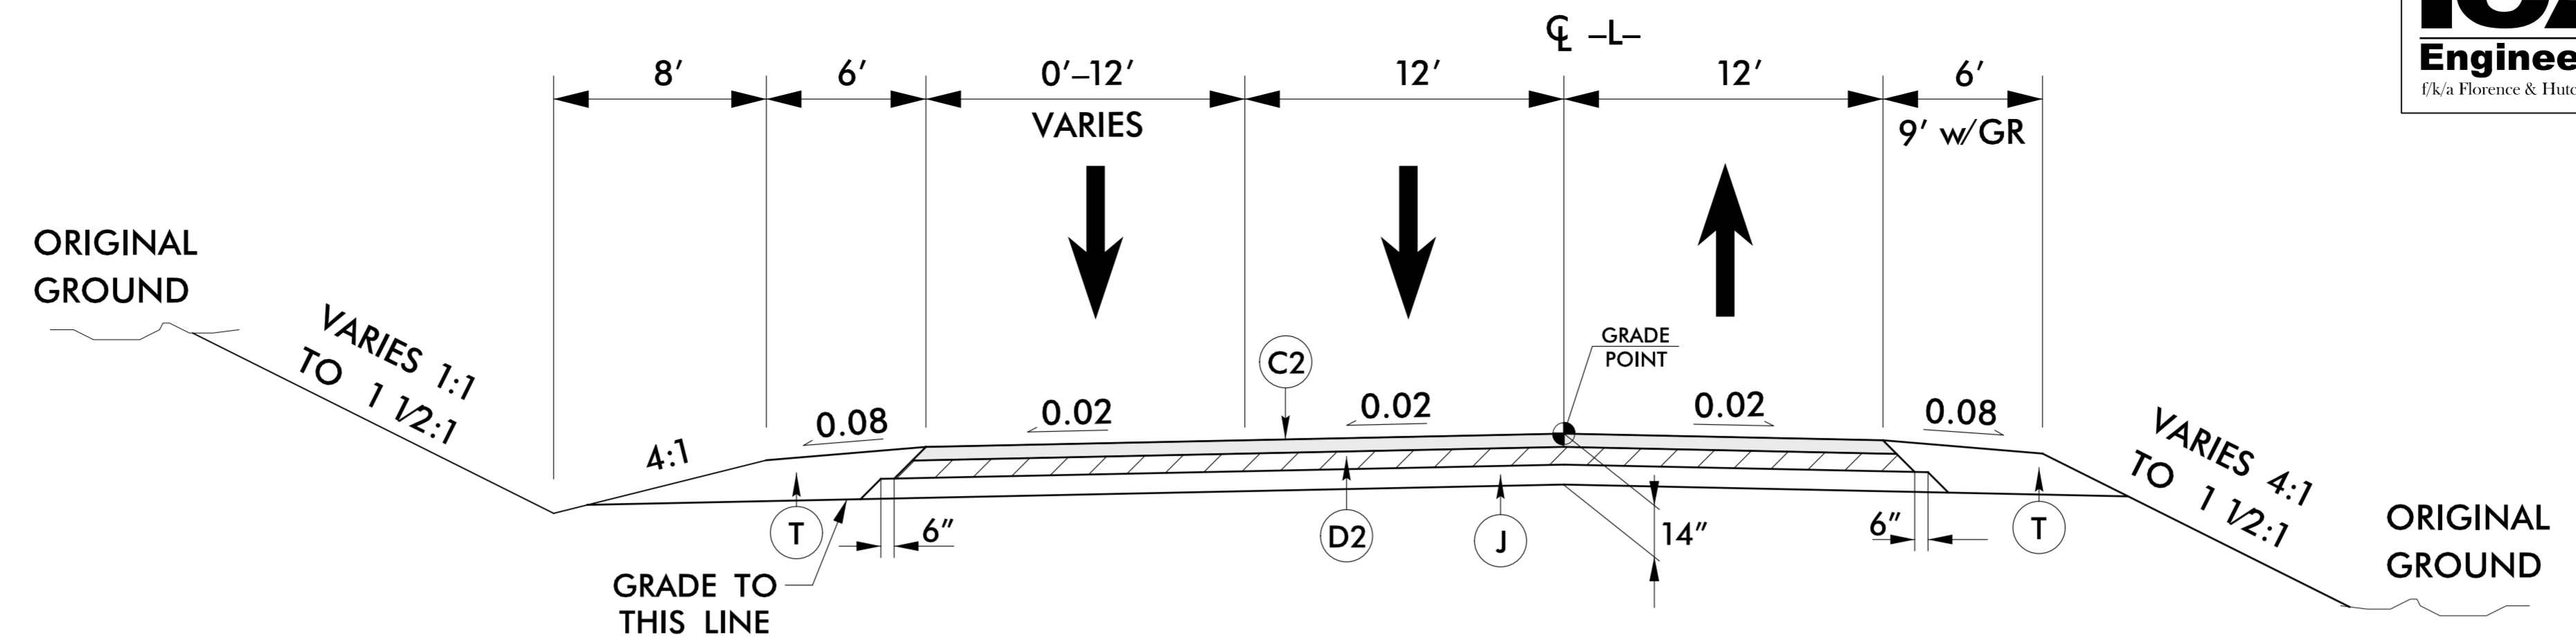

TYPICAL SECTION 4
-L- STA 41+15 TO -L- STA 62+70

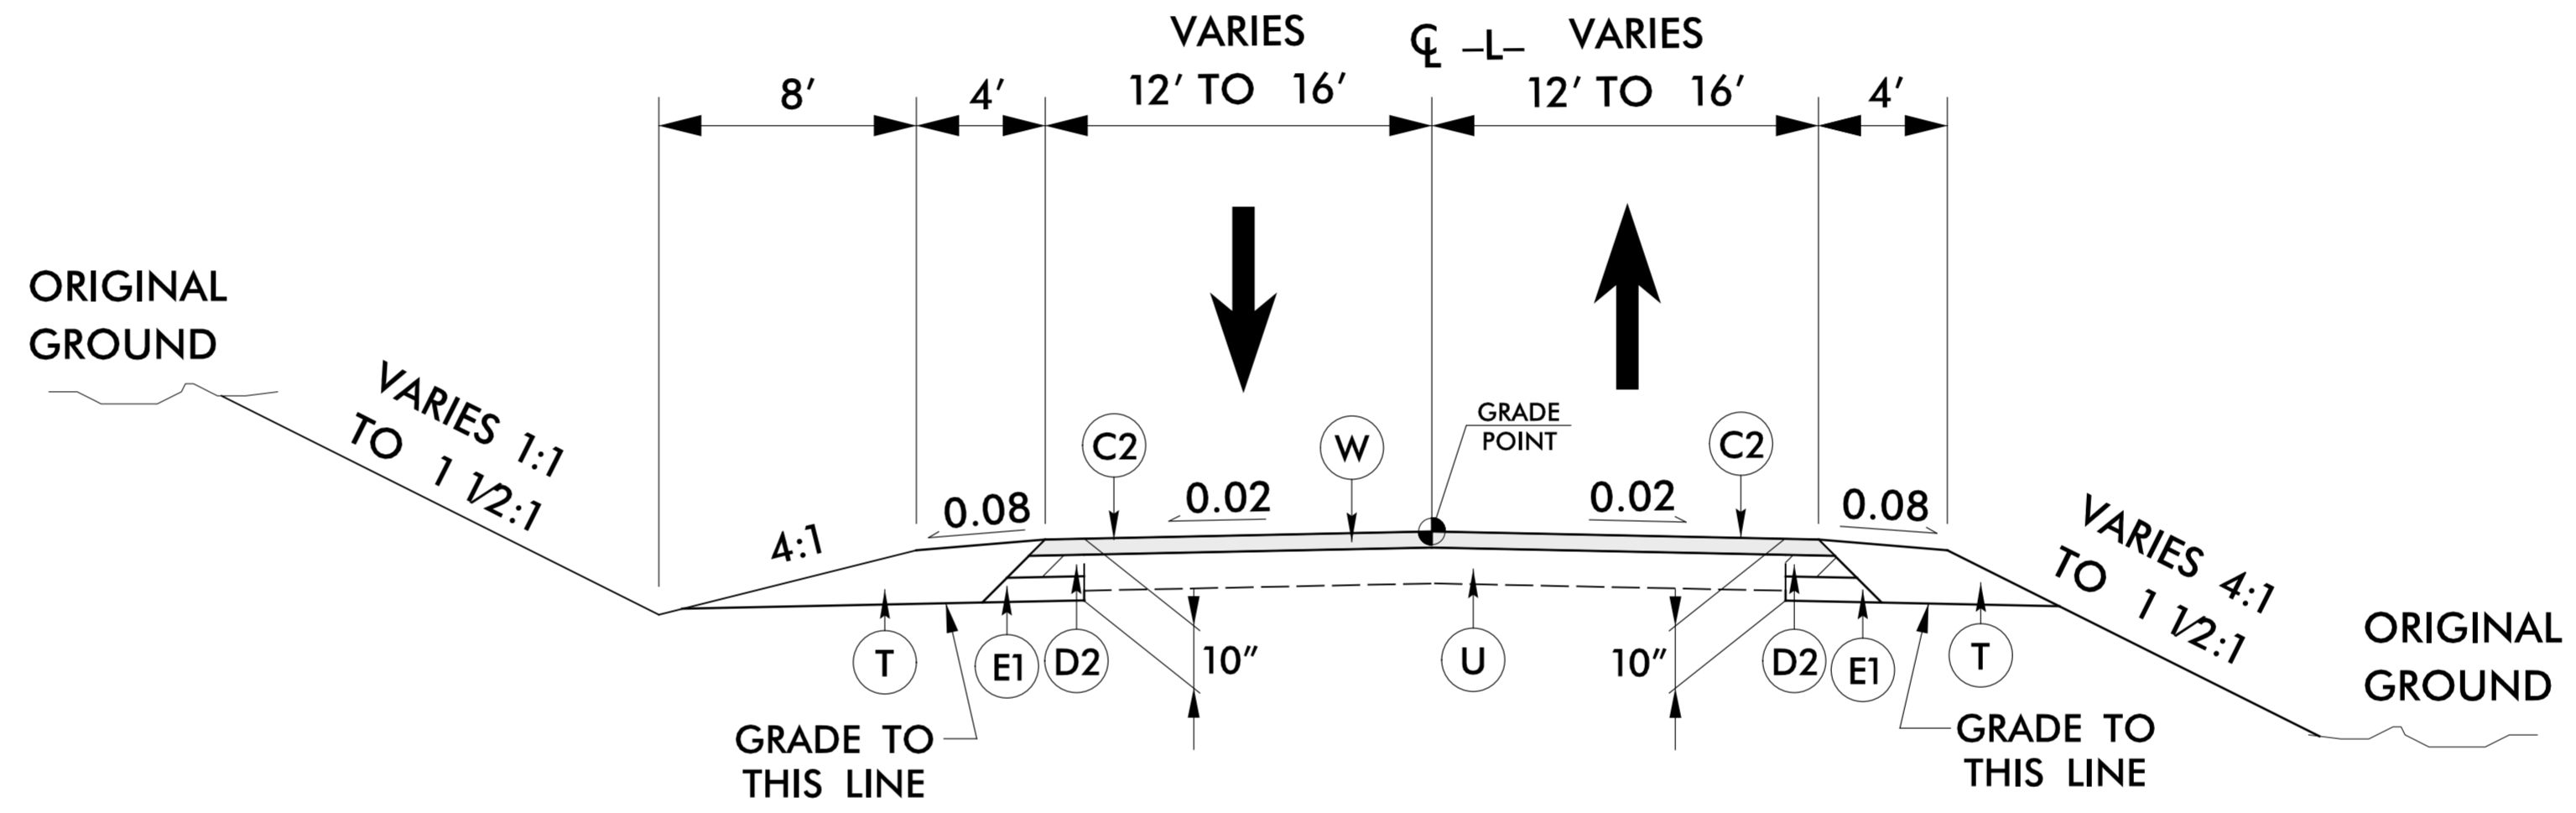

TYPICAL SECTION 5
-Y1- STA 11+00.00 TO -Y1- STA 12+50

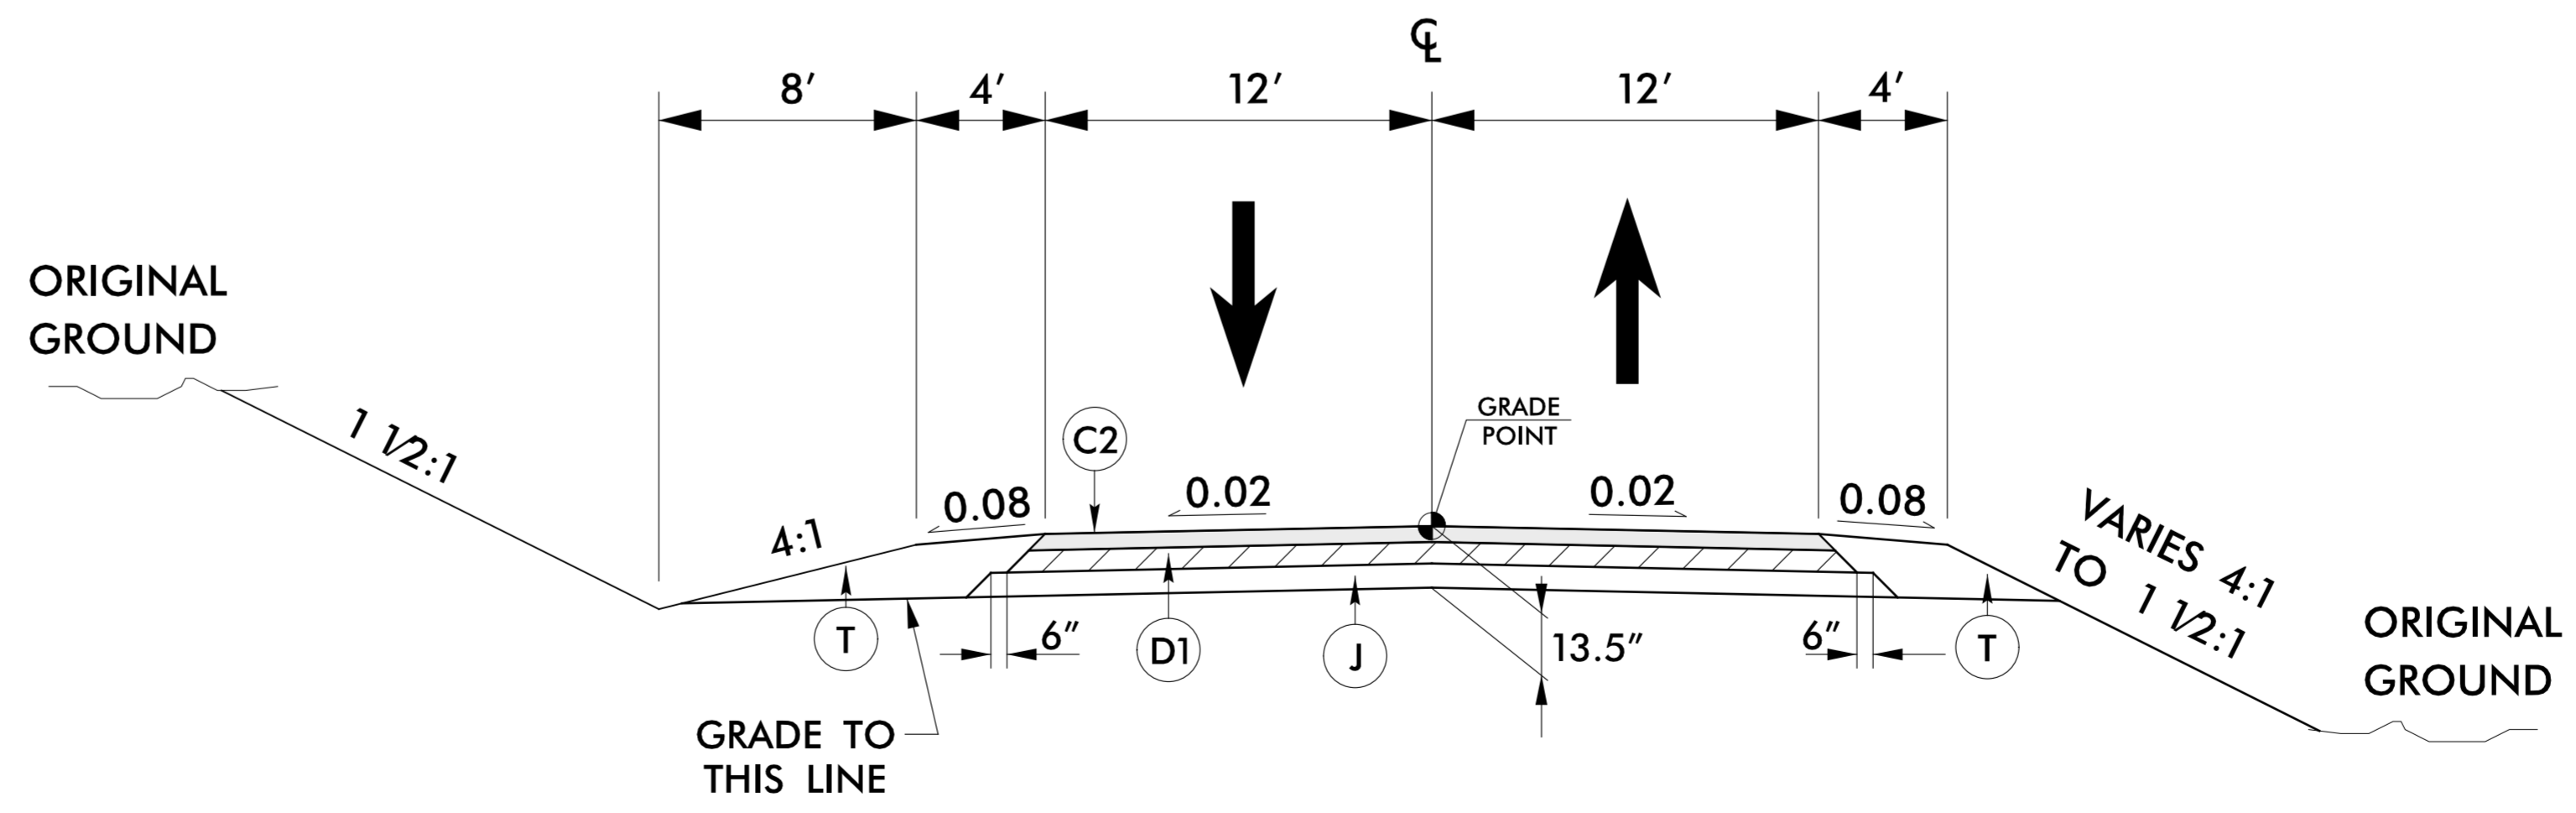

TYPICAL SECTION 6
-Y2- STA 10+01.20 TO -Y2- STA 13+55

10/21/2015 10:41:10 AM P:\01\2409C_Rdy - fyp.dgn