



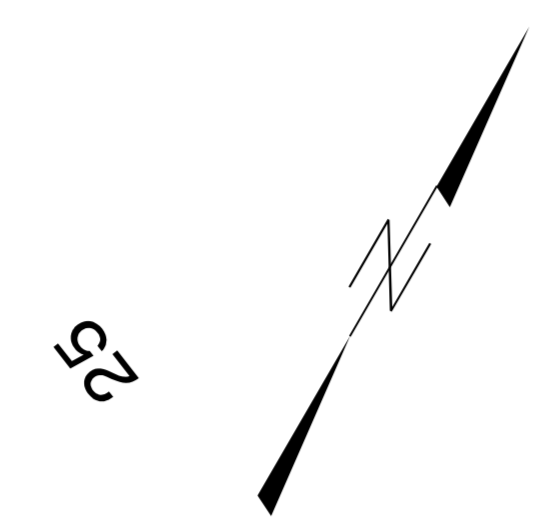

PROJ. REFERENCE NO.	SHEET NO.
R - 2409C	TMP - 5

NOTE: USING RSD 1101.02 SHEET 1 OF 15 AND FLAGGERS, CONSTRUCT DRAINAGE STRUCTURE #0510 AND INSTALL PIPES.

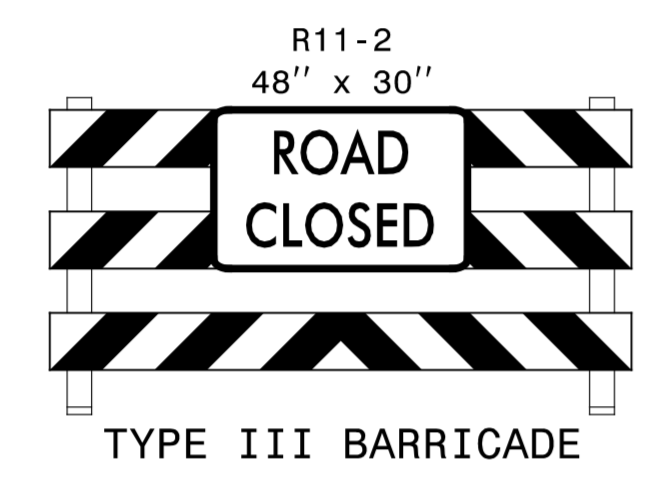

32

①

-L- STA 27+20±

#0510

-Y1-

NC 281

66' RCP

-Y1- STA 11+00±

-L- STA 28+50±

30

US 64

-L-


-L- STA 32+80±

-L- STA 32+95±

MATCHLINE STA 22+50
SEE SHEET TMP-4

MATCHLINE STA 35+50
SEE SHEET TMP-6

35

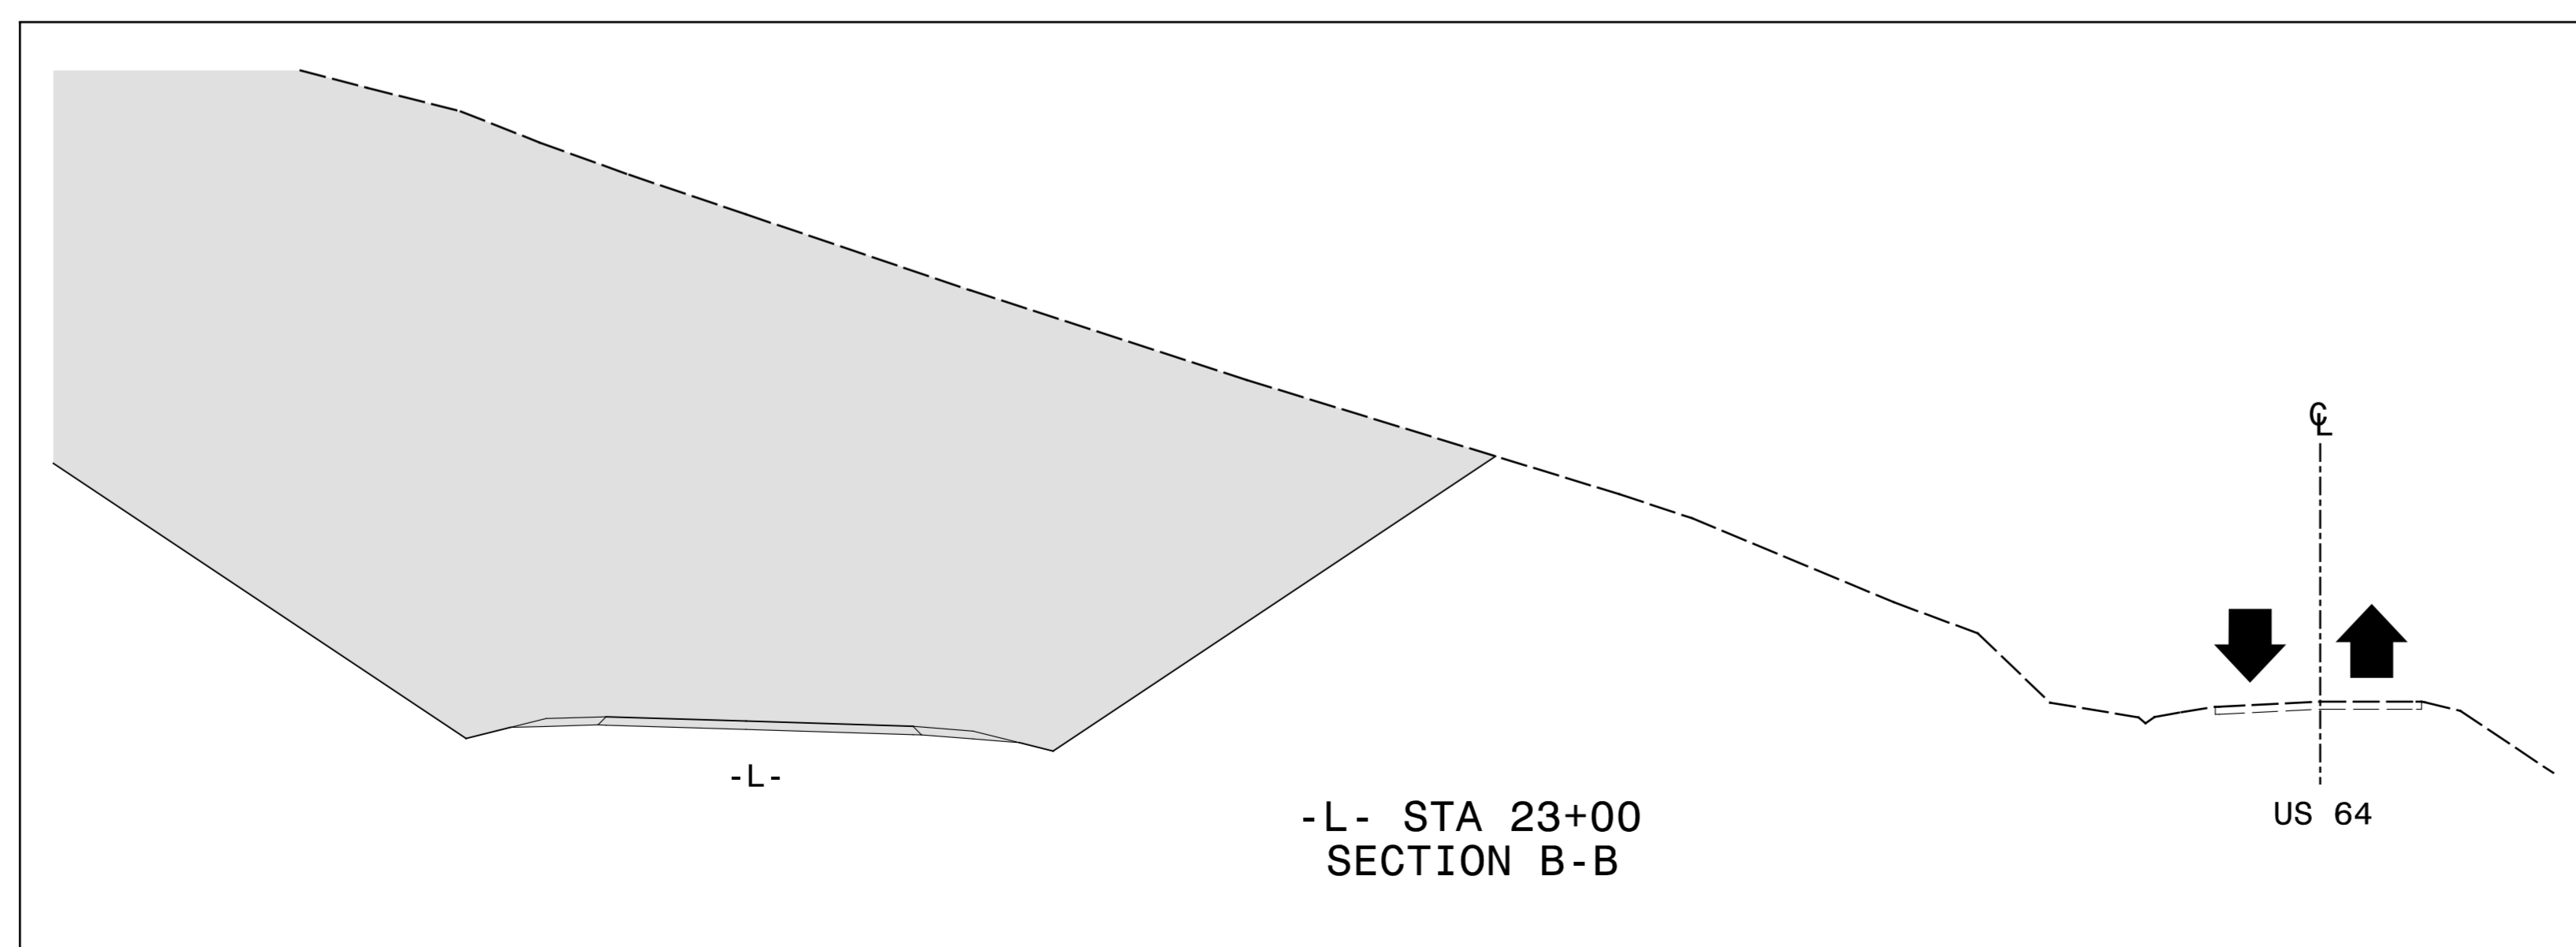


APPROVED: *Michael T. Rzepka* DATE: 10/30/2015

SEAL

PHASE I DETAIL

SCALE:	NONE
DATE:	OCT '15
DWG. BY:	ACP
DESIGN BY:	ACP
REVIEWED BY:	MTR

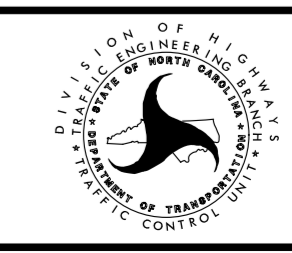

REVISIONS	

10/30/2015
 R:\TrafficControl\Top\Final plans\R-2409c_tmp_pi_dtl_02.dgn
 ICA Engineering