



8/23/99

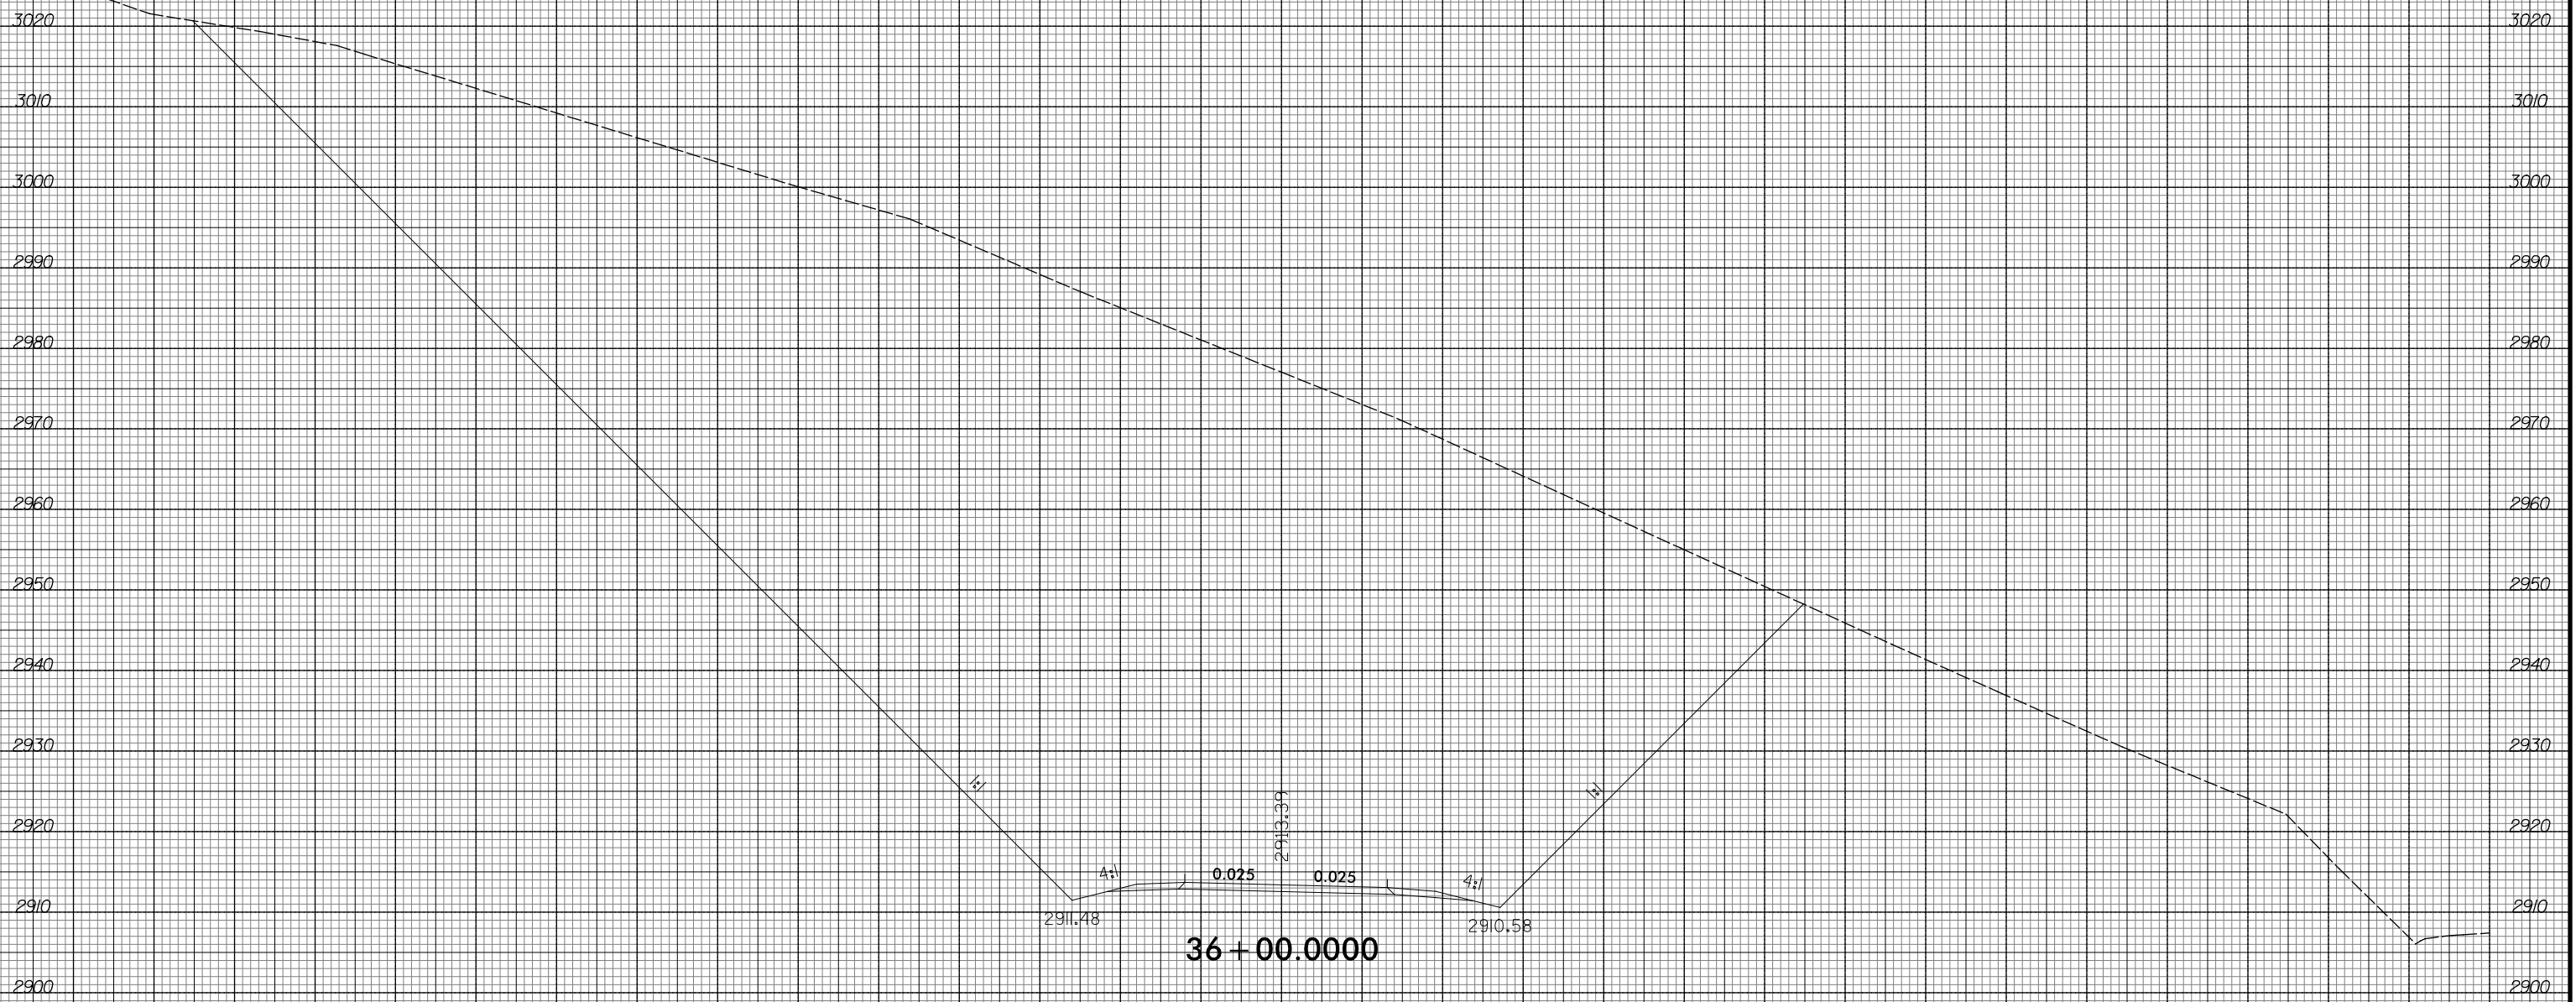

PROJ. REFERENCE NO. R-2409C	SHEET NO. X-79
--------------------------------	-------------------

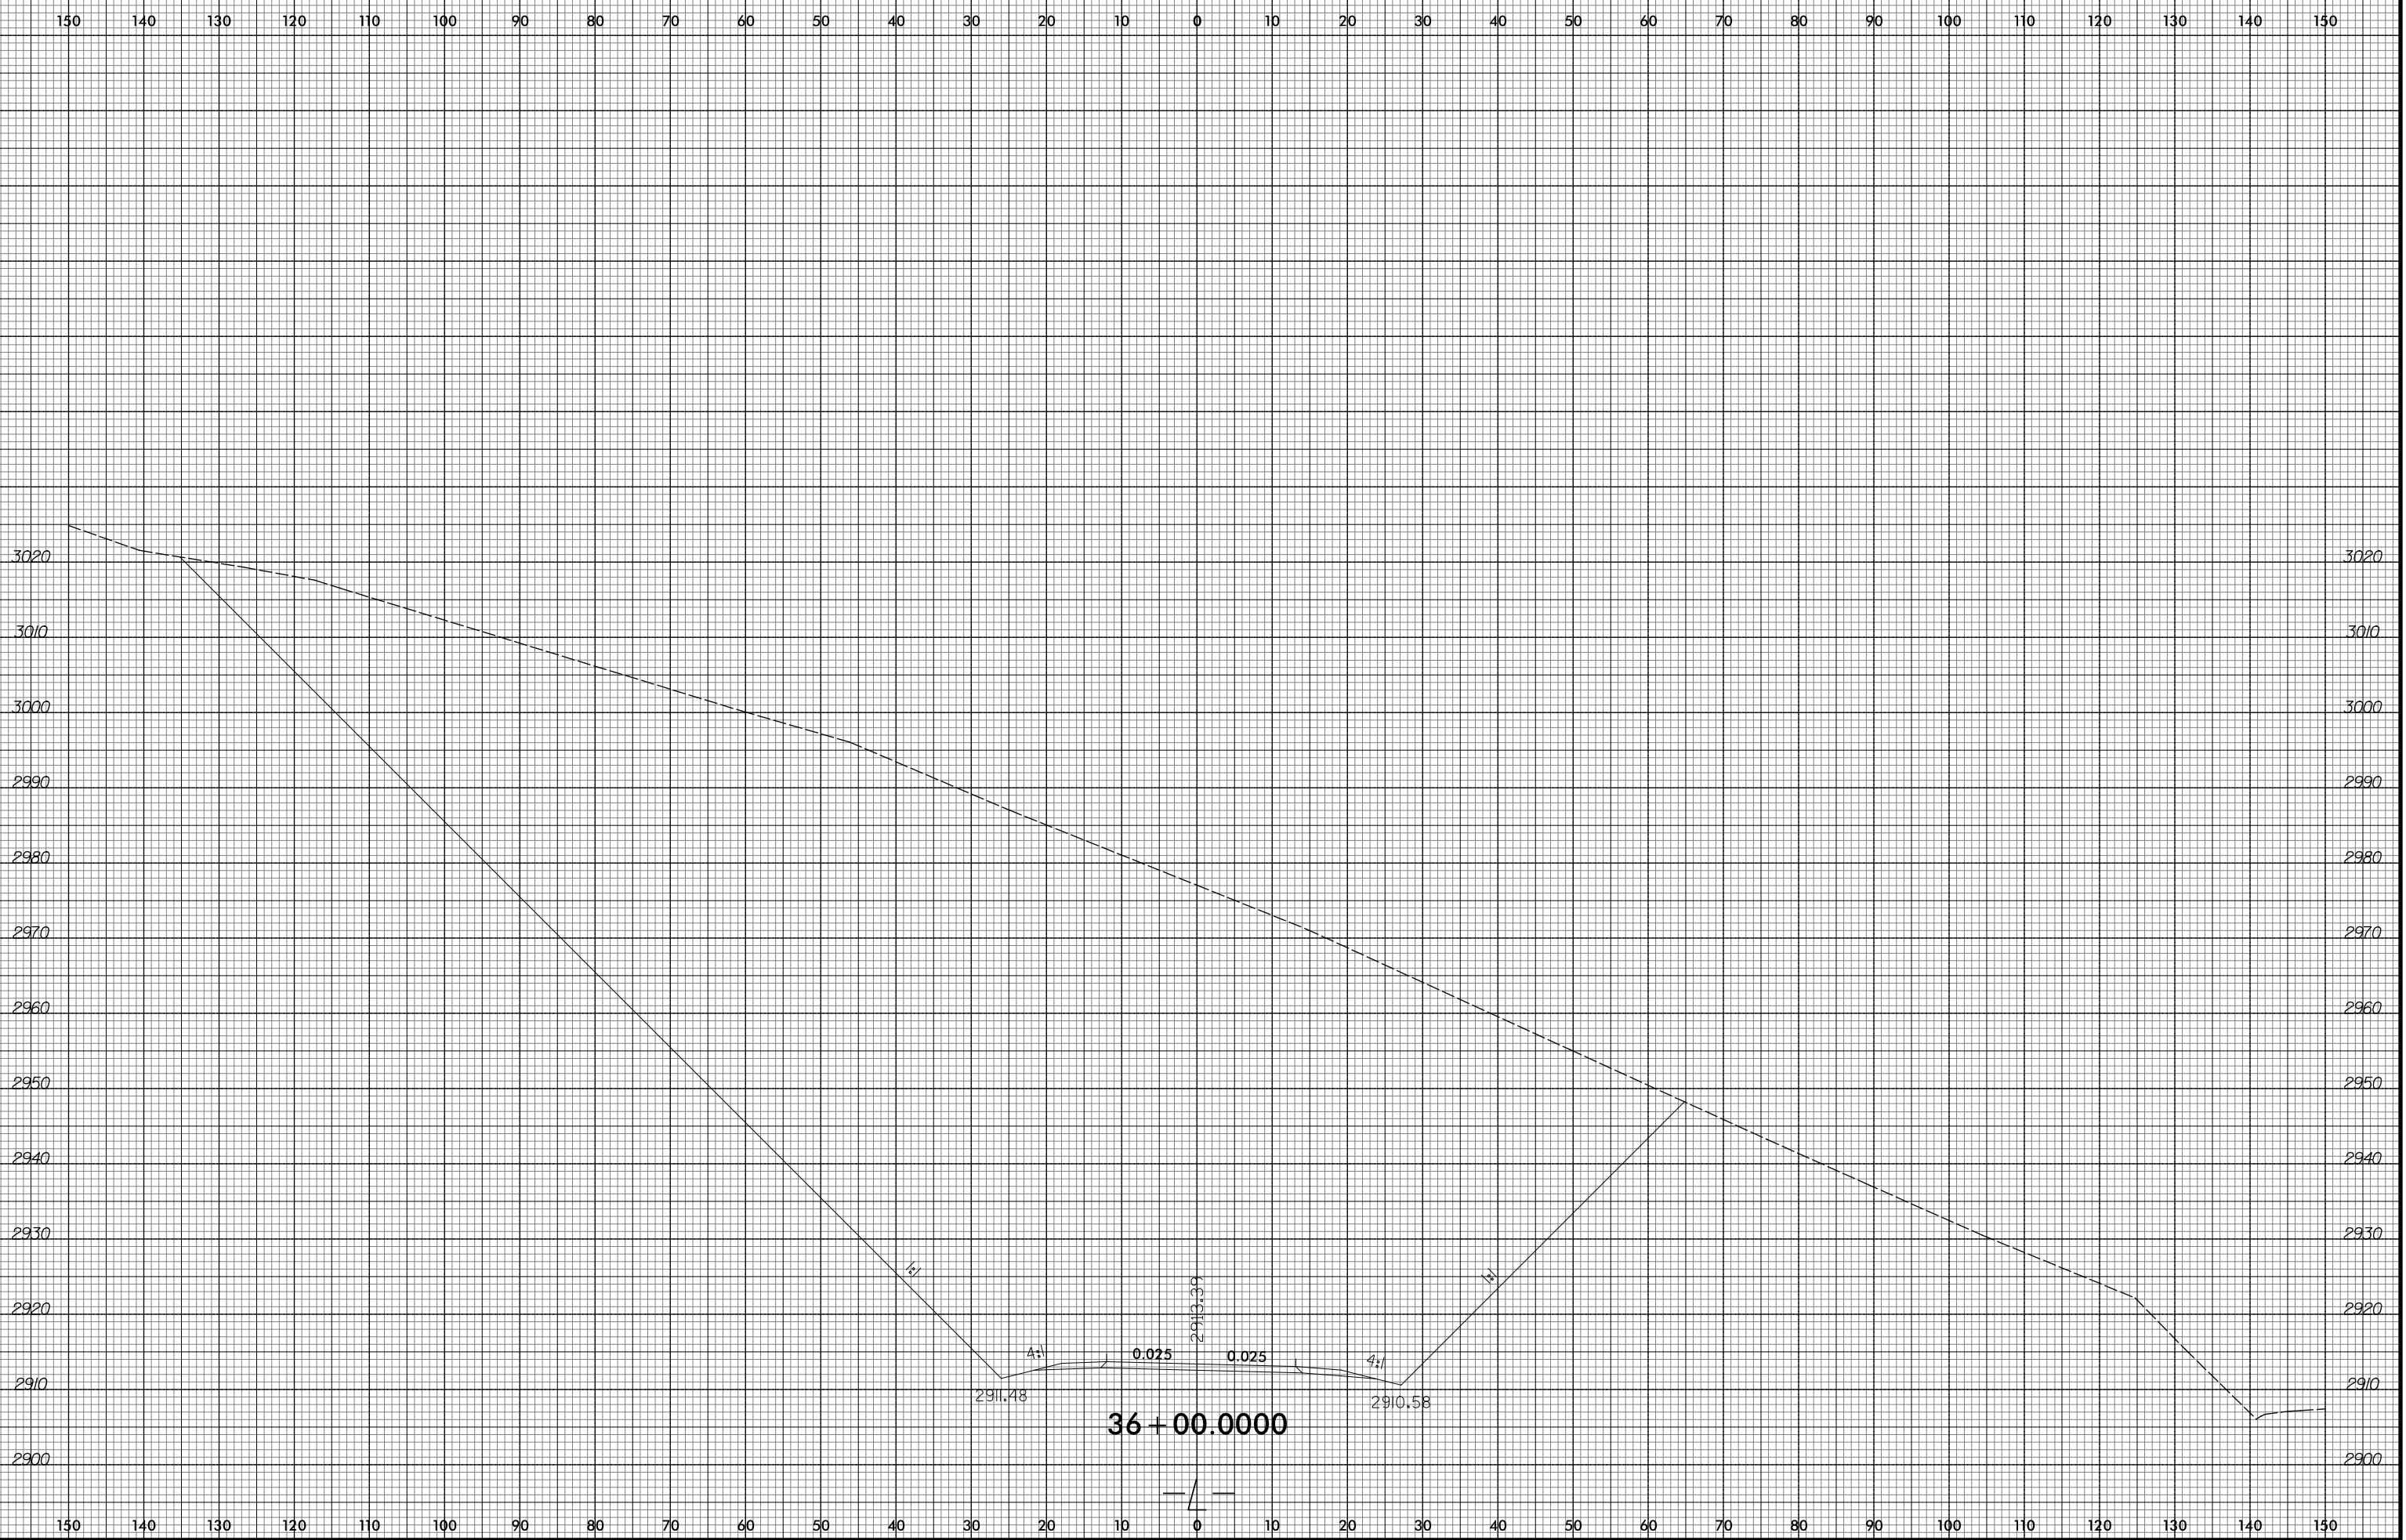

10/23/2015
 R:\Projects\Xac\AR-2409C-Relay.xpl.L.dgn
 ICA ENGINEERING, INC.

36 + 00.0000

