


8/23/99



PROJ. REFERENCE NO.
R-2409C

SHEET NO.
X-192

150 140 130 120 110 100 90 80 70 60 50 40 30 20 10 0 10 20 30 40 50 60 70 80 90 100 110 120 130 140 150

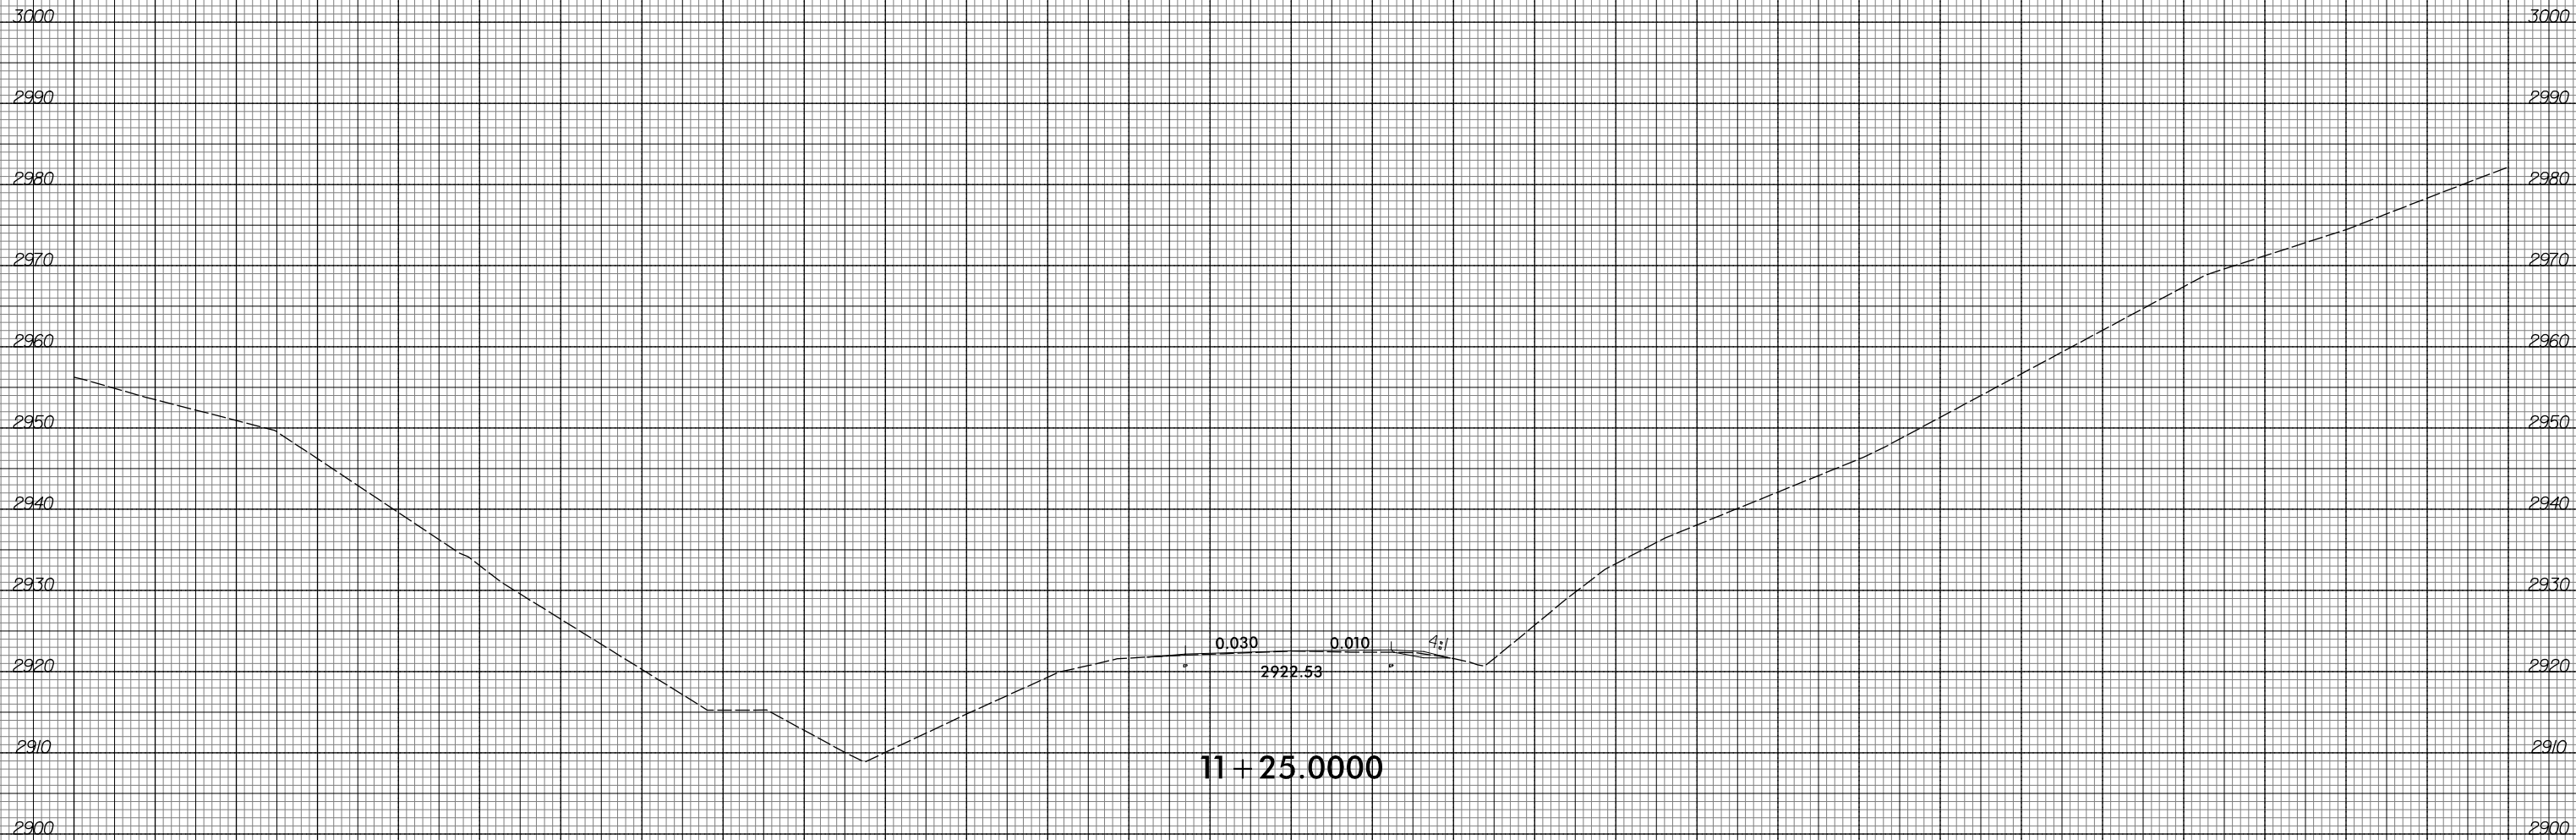

10/23/2015
R:\Projects\Xac\AR-2409C-Relay.xpl.Y1.dgn
ICA ENGINEERING, INC.

150 140 130 120 110 100 90 80 70 60 50 40 30 20 10 0 10 20 30 40 50 60 70 80 90 100 110 120 130 140 150