



ESTIMATED MSE WALL QUANTITIES (SQUARE FEET)

MSE RETAINING WALL NO. 5	2500 SF
--------------------------	---------

WALL ENVELOPE

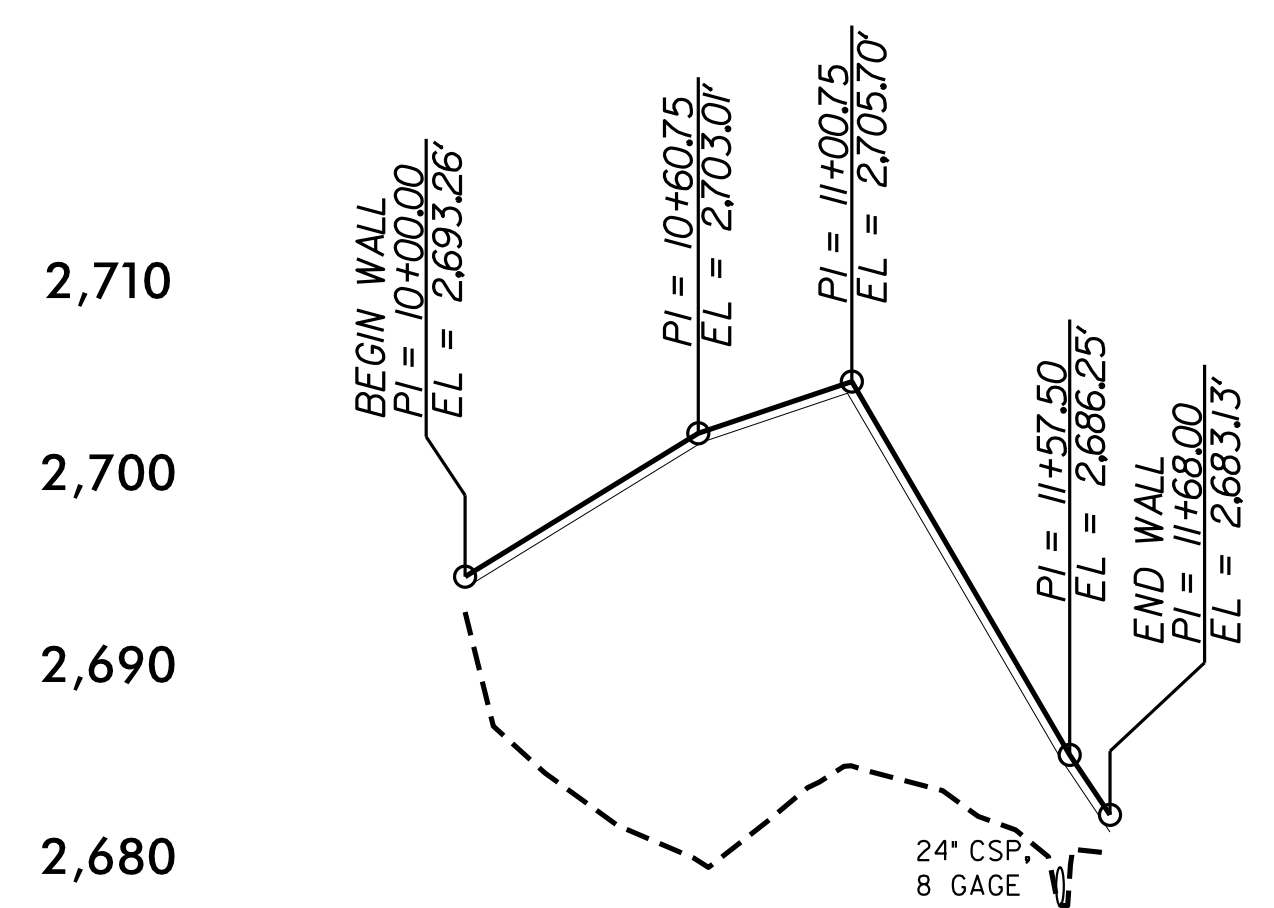

WALL ENVELOPE

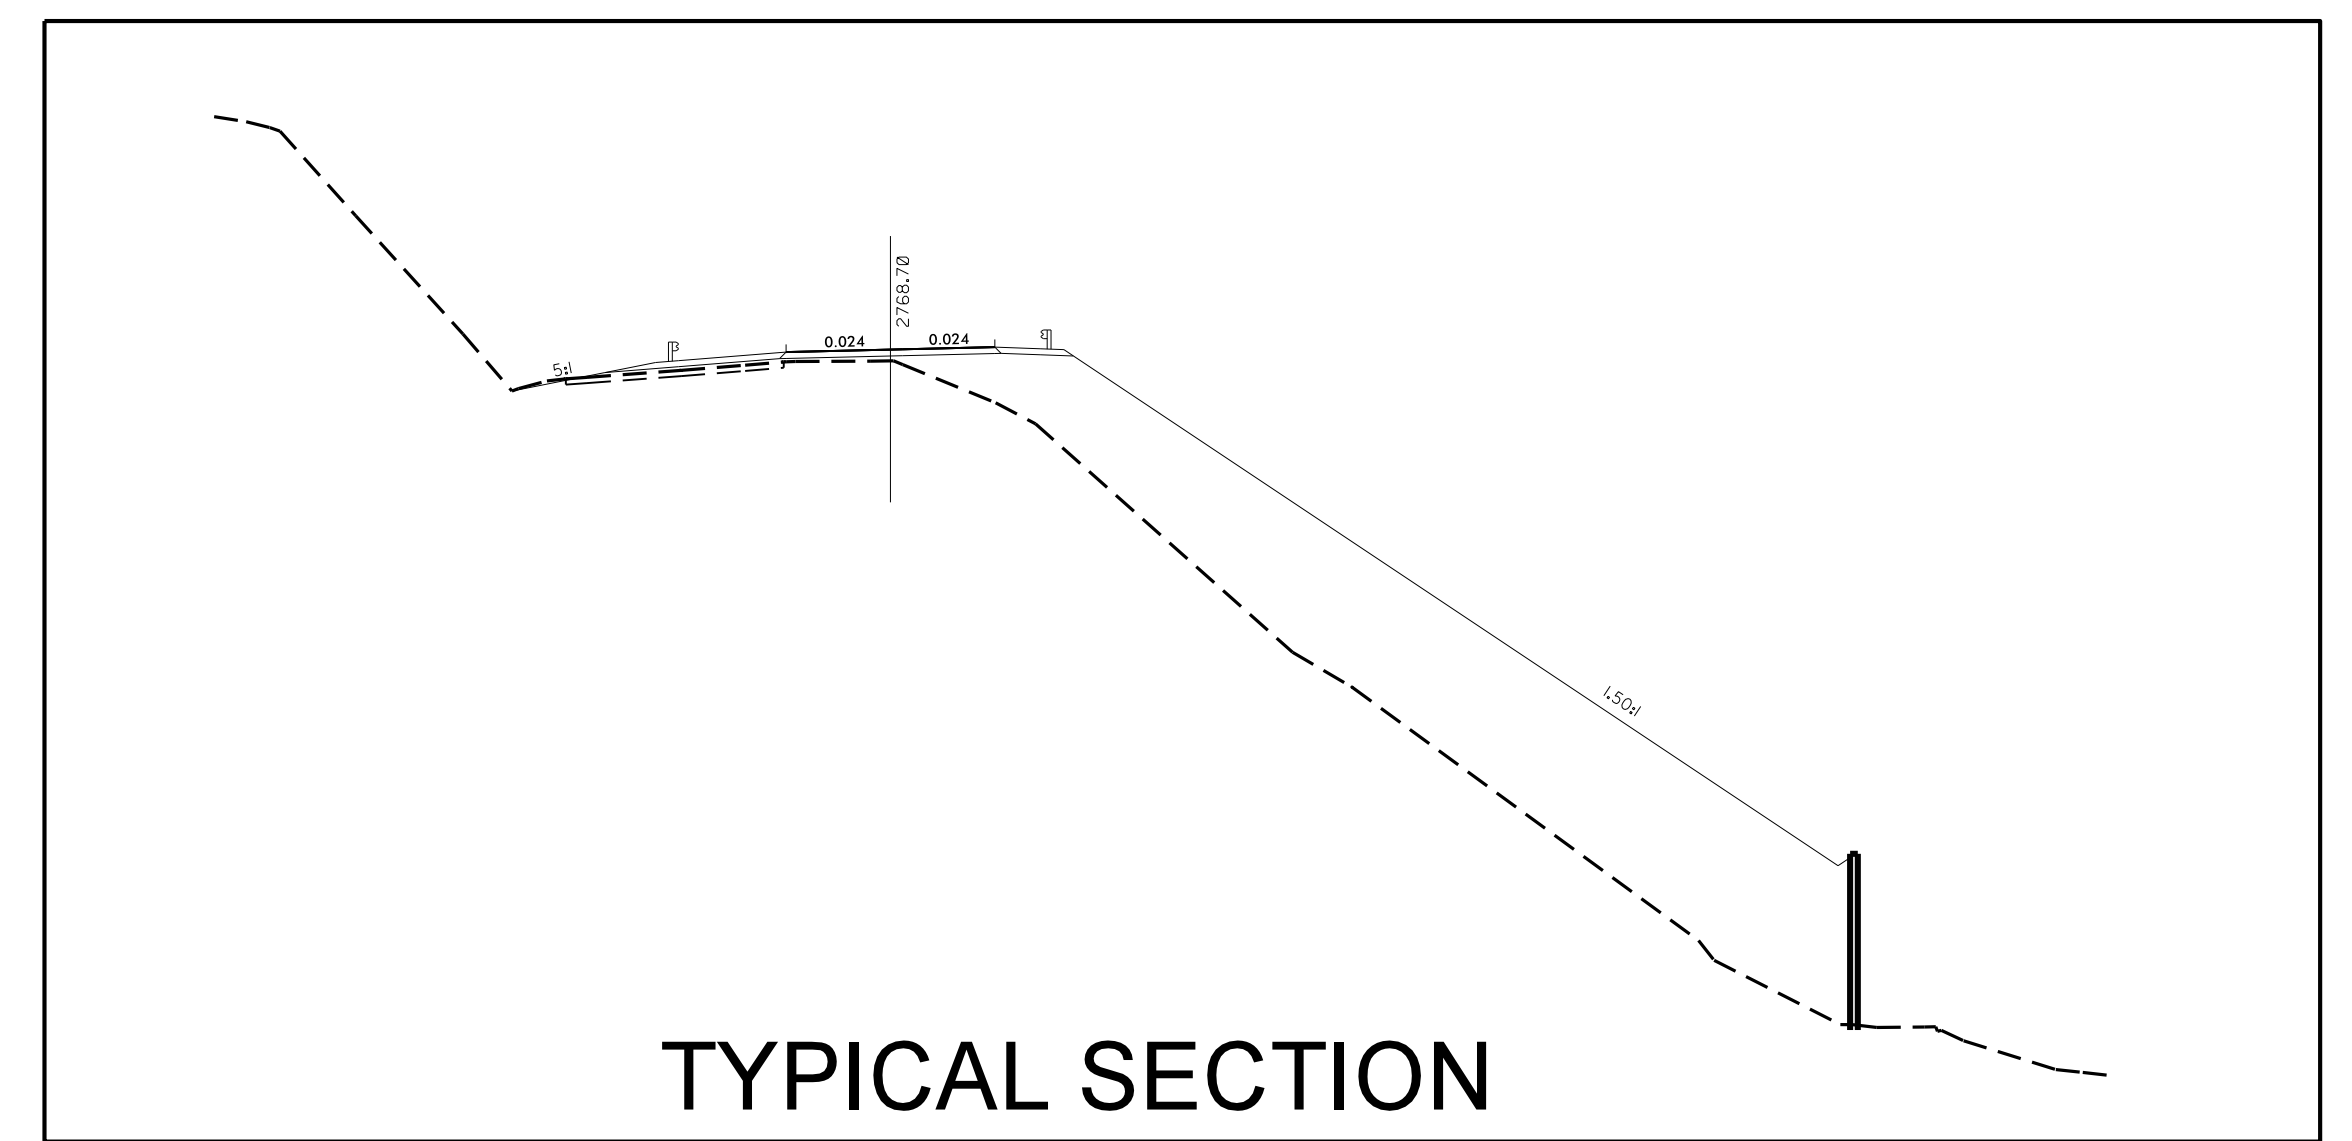

TYPICAL SECTION

PROJECT NO.: R-2409C
TRANSYLVANIA COUNTY
STATION: 68+58.85 -L- to 69+90.98 -L-
SHEET 3 OF 5

PREPARED BY: EJS DATE: 10/15
REVIEWED BY: SCC DATE: 10/15

NORTH CAROLINA DEPARTMENT OF TRANSPORTATION DIVISION OF HIGHWAYS

GEOTECHNICAL ENGINEERING UNIT

MSE RETAINING WALL WALL #5

REVISIONS					
NO.	BY	DATE	NO.	BY	DATE
1	-	-	3	-	-
2	-	-	4	-	-

SHEET NO. W-6