

GEOTECHNICAL ENGINEER


ENGINEER

NORTH CAROLINA PROFESSIONAL SEAL 29869

ENGINEER SHANE C. CLARK


DocuSigned by: Shane C. Clark 10/27/2015

DATE SIGNATURE DATE

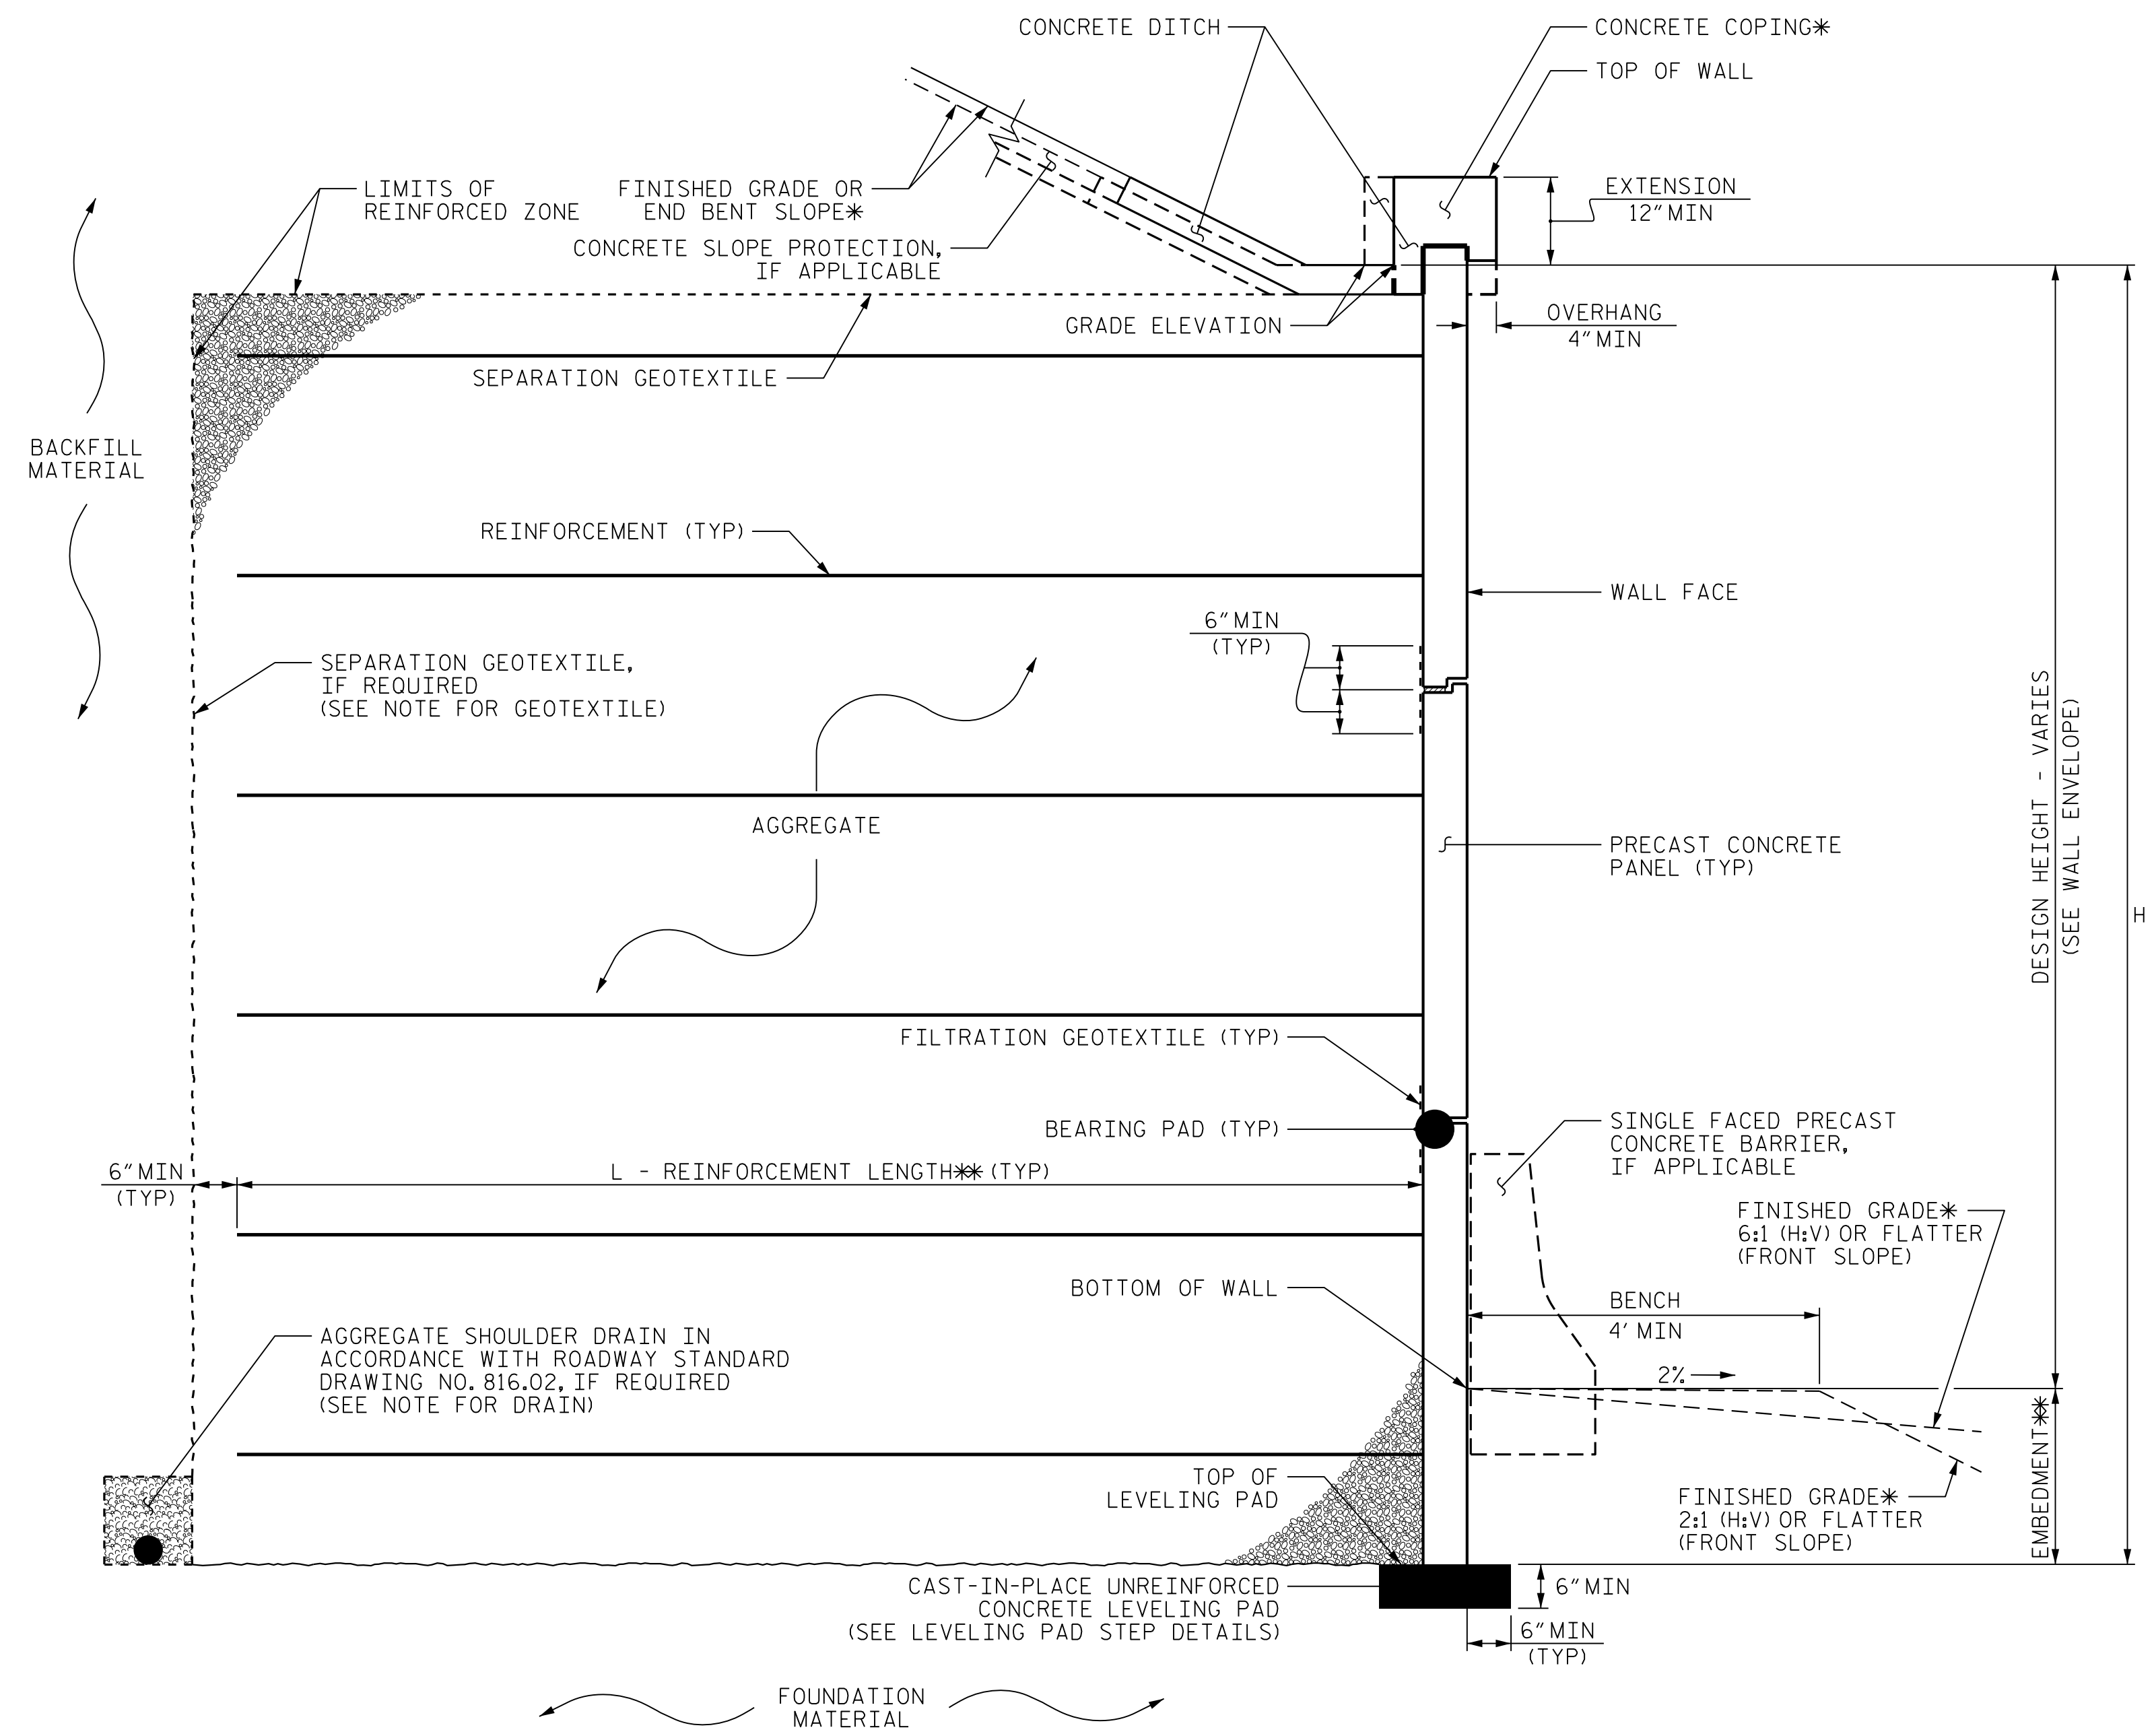

MSE WALL WITH PRECAST PANELS - TYPICAL SECTION

*SEE COPING DETAILS AND PLANS FOR FINISHED GRADE OR END BENT SLOPE DETAILS.
 **SEE MSE RETAINING WALLS PROVISION AND IF APPLICABLE, MSE WALL NOTES FOR EMBEDMENT AND REINFORCEMENT LENGTH REQUIREMENTS.

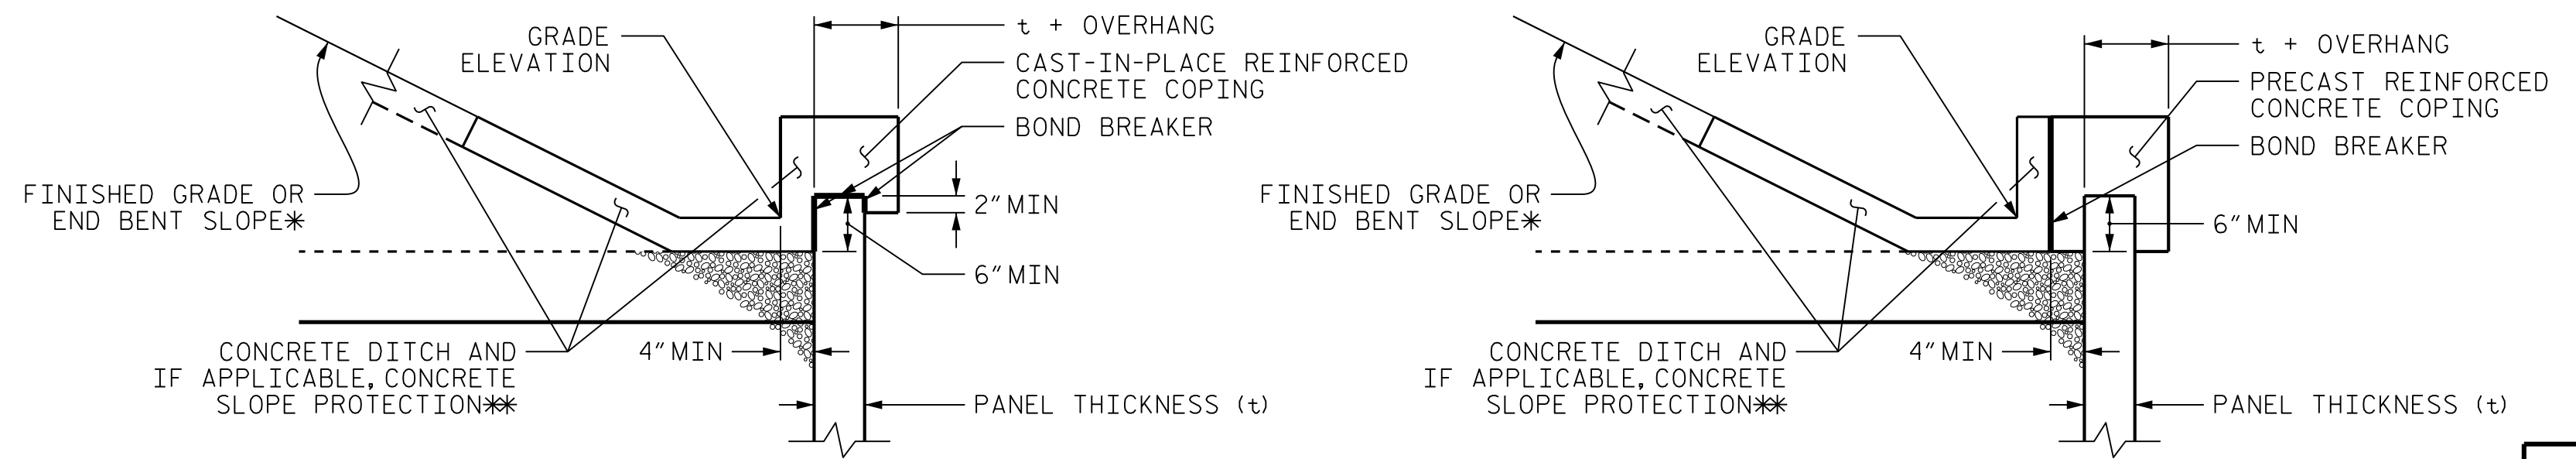

COPING DETAILS

*SEE PLANS FOR FINISHED GRADE OR END BENT SLOPE DETAILS.
 **SEE CONCRETE DITCH BEHIND WALL DETAILS.

PROJECT NO.: R-2409C
 TRANSYLVANIA COUNTY
 STATION: 42+68.85 -L- to 69+90.98 -L-
 SHEET 4 OF 5

NORTH CAROLINA DEPARTMENT OF TRANSPORTATION DIVISION OF HIGHWAYS

GEOTECHNICAL ENGINEERING UNIT

MSE RETAINING WALLS WALLS #3, #4, #5

REVISIONS						SHEET NO.
NO.	BY	DATE	NO.	BY	DATE	
1	-	-	3	-	-	W-7
2	-	-	4	-	-	

PREPARED BY: EJS	DATE: 10/15
REVIEWED BY: SCC	DATE: 10/15