


PAVEMENT SCHEDULE

C1	PROP. 2" ASPHALT CONCRETE SURFACE COURSE, S9.5C, AT AN AVG. RATE OF 224 LBS PER SQ. YD.	V1	PROP. 2" MILLING
C2	PROP. 1.5" ASPHALT CONCRETE SURFACE COURSE, S9.5B AT AN AVG. RATE OF 168 LBS PER SQ. YD.	V2	PROP. CONTINUOUS MILLED RUMBLE STRIP, AS DIRECTED BY THE ENGINEER
J	INCIDENTAL STONE BASE, AS DIRECTED BY THE ENGINEER	V3	PROP. 1.5" MILLING
S	PROP. SHOULDER RECONSTRUCTION WITH AGGREGATE SHOULDER BORROW, AS DIRECTED BY THE ENGINEER	Y	PROPOSED DIAMOND GRINDING
U	EXISTING PAVEMENT		

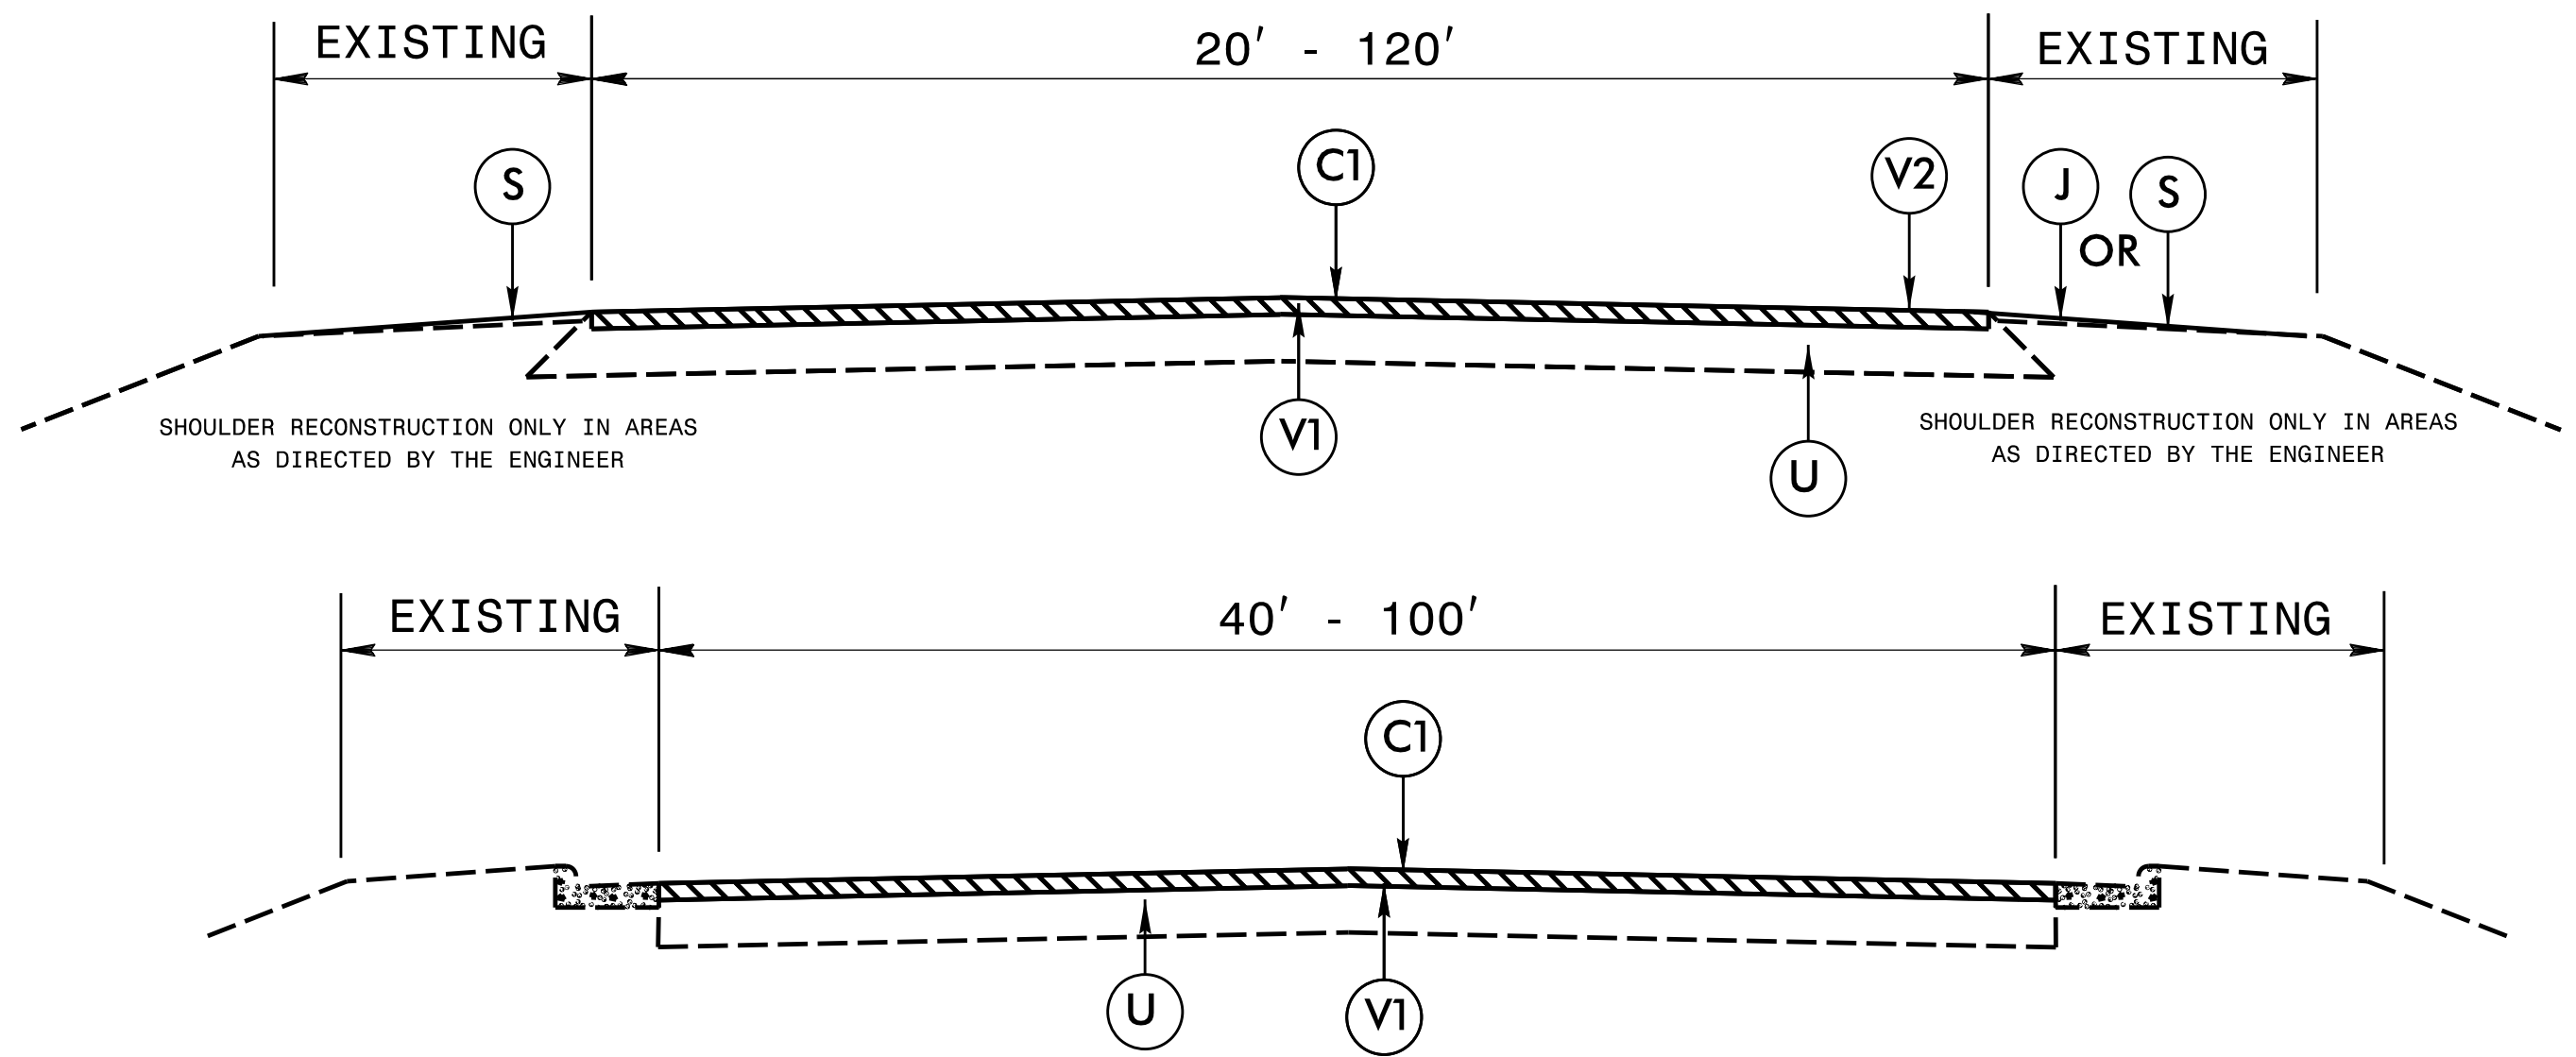

TYPICAL SECTION NO. 3

* CONTRACTOR SHALL USE THIS TYPICAL FOR THE APHALT RAMPS