
# ROADWAY STANDARD DRAWINGS

THE FOLLOWING ROADWAY STANDARDS AS SHOWN IN "ROADWAY STANDARD DRAWINGS" -PROJECT SERVICES UNIT - N.C. DEPARTMENT OF TRANSPORTATION - RALEIGH, N.C., DATED JANUARY 2012 ARE APPLICABLE TO THIS PROJECT AND BY REFERENCE HEREBY ARE CONSIDERED A PART OF THESE PLANS:

STD. NO.	<u>TITLE</u>		
1101.01	WORK ZONE WARNING SIGNS		
1101.02	TEMPORARY LANE CLOSURES		
1101.03	TEMPORARY ROAD CLOSURES		
1101.04	TEMPORARY SHOULDER CLOSURES		
1101.05	WORK ZONE VEHICLE ACCESSES		
1101.06	WARNING SIGNS FOR BLASTING ZONES		
1101.11	TRAFFIC CONTROL DESIGN TABLES		
1110.01	STATIONARY WORK ZONE SIGNS		
1110.02	PORTABLE WORK ZONE SIGNS		
1130.01	DRUMS		
1135.01	CONES		
1145.01	BARRICADES		
1150.01	FLAGGING DEVICES		
1160.01	TEMPORARY CRASH CUSHION		
1170.01	PORTABLE CONCRETE BARRIER		
1180.01	SKINNY - DRUM		
1205.01	PAVEMENT MARKINGS - LINE TYPES AND OFFSETS		
1205.02	PAVEMENT MARKINGS - TWO LANE AND MULTILANE ROADWAYS		
1205.12	PAVEMENT MARKINGS - BRIDGES		
1261.01	GUARDRAIL AND BARRIER DELINEATORS - INSTALLATION SPACING		
1261.02	GUARDRAIL AND BARRIER DELINEATORS - TYPES AND MOUNTING		
1262.01	GUARDRAIL END DELINEATION		
1264.01	OBJECT MARKERS - TYPES		
1264.02	OBJECT MARKERS - INSTALLATION		

## **LEGEND**

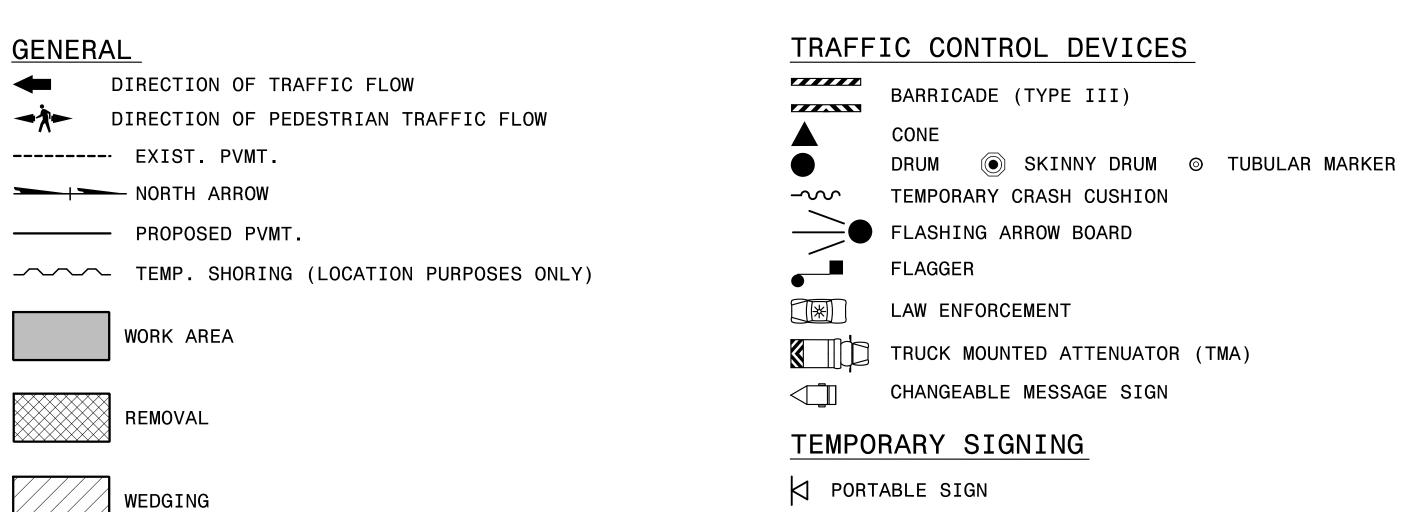



── STATIONARY SIGN

CRYSTAL/RED

STATIONARY OR PORTABLE SIGN

#### PAVEMENT MARKERS CRYSTAL/CRYSTAL

◆ YELLOW/YELLOW

UNDERCUT

SIGNALS

EXISTING

#### PAVEMENT MARKINGS PAVEMENT MARKING SYMBOLS ——EXISTING LINES PAVEMENT MARKING SYMBOLS ——TEMPORARY LINES

### TEMPORARY PAVEMENT MARKING

PA	WHITE EDGELINE	PAINT (4")	4320 LF
PI	DOUBLE YELLOW CENTERLINE	PAINT (4")	4320 LF





ROADWAY STANDARD DRAWINGS & LEGEND