
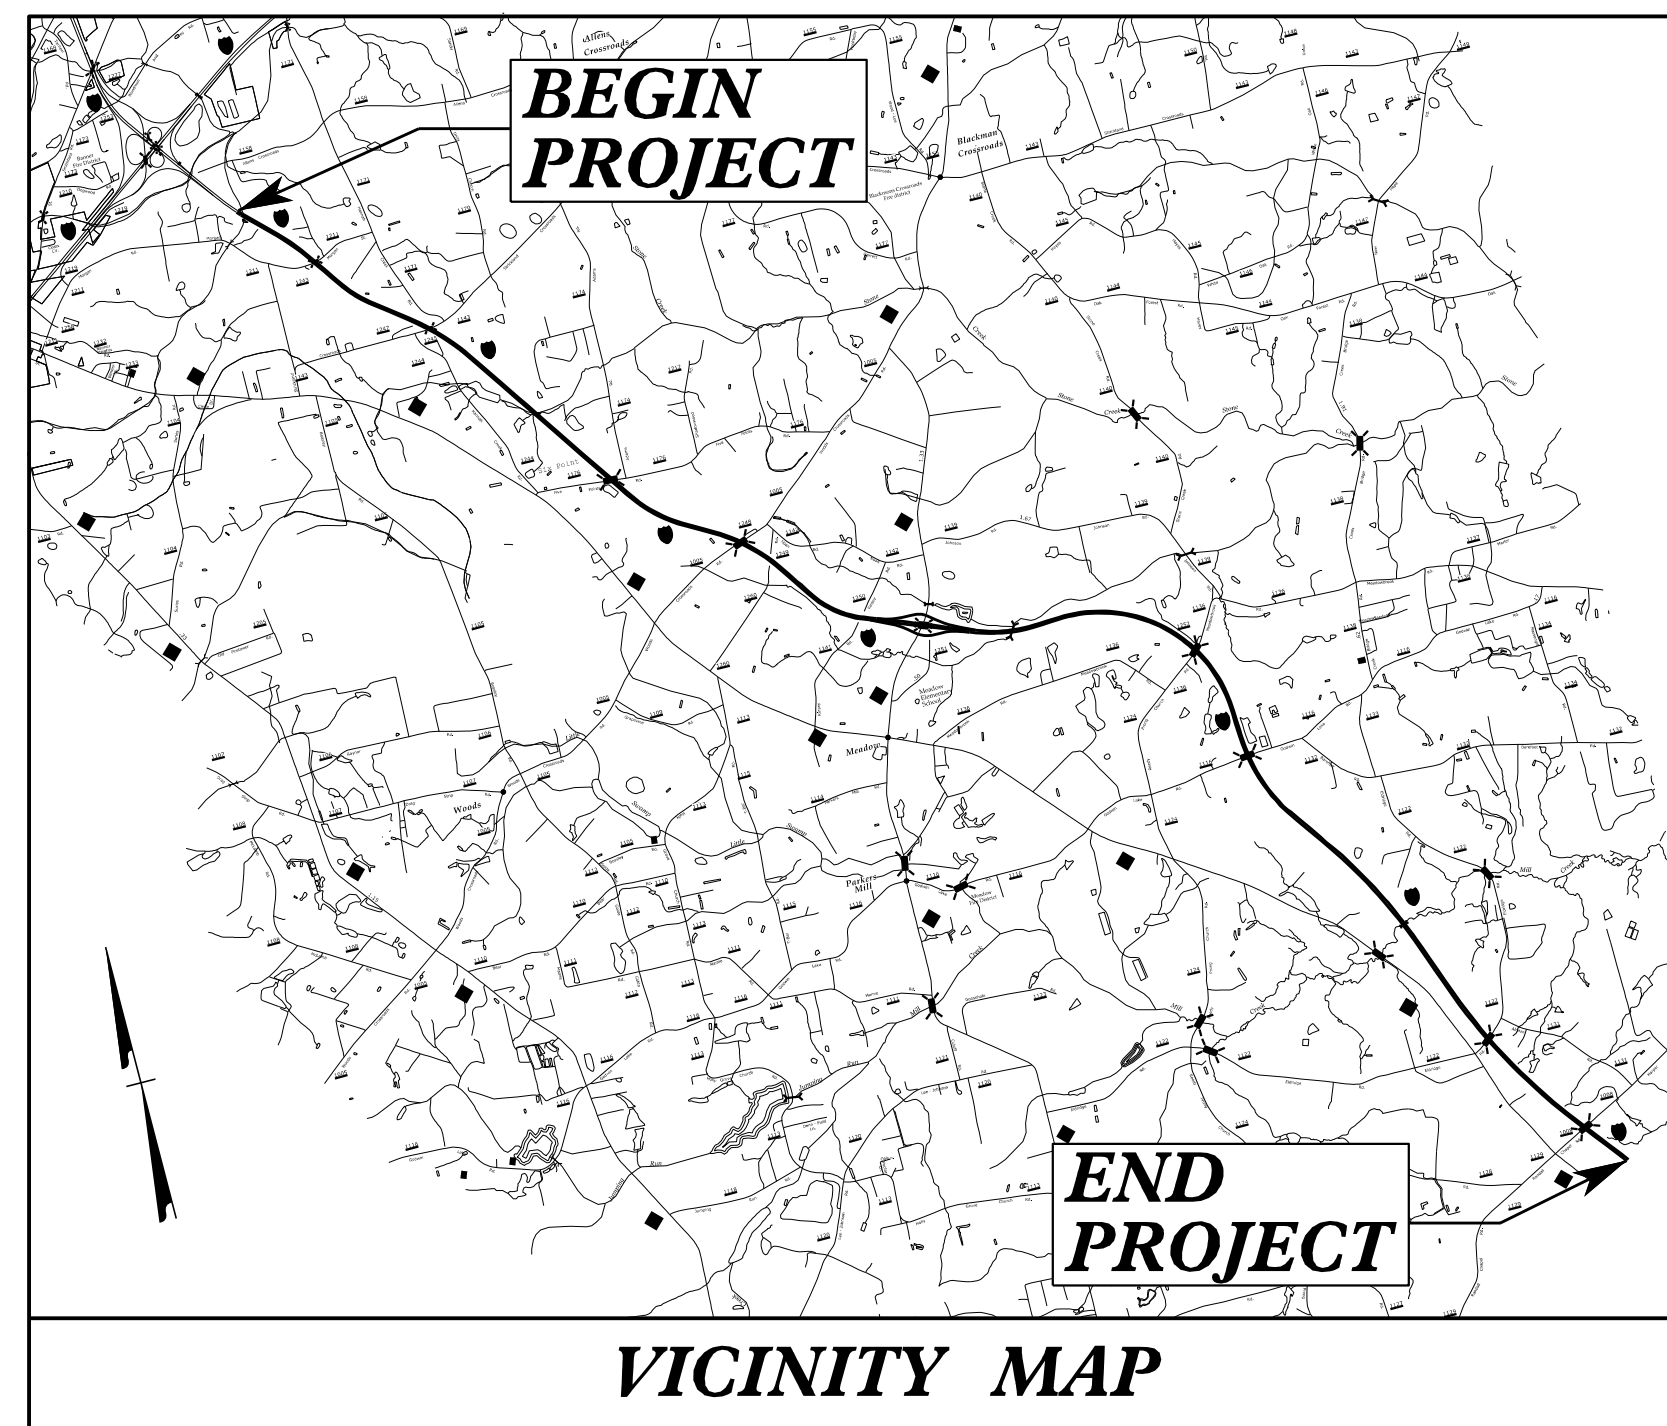


STATE OF NORTH CAROLINA
DIVISION OF HIGHWAYS

TRANSPORTATION MANAGEMENT PLAN

JOHNSTON COUNTY

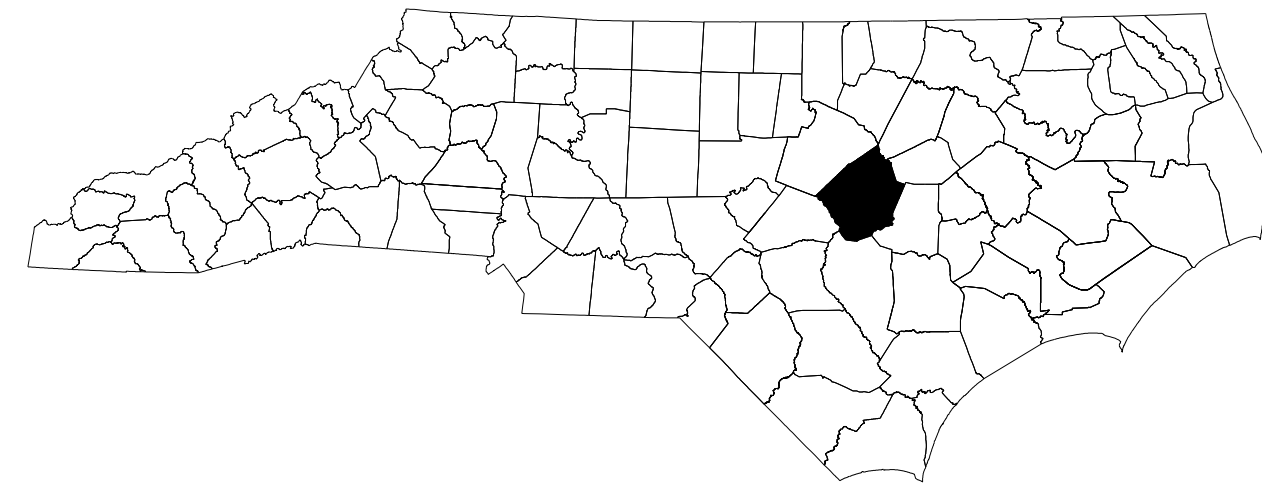

INDEX OF SHEETS


SHEET NO.	TITLE
TMP-1	TITLE SHEET, VICINITY MAP AND INDEX OF SHEETS
TMP-1A - 1B	LIST OF APPLICABLE ROADWAY STANDARD DRAWINGS, TRANSPORTATION OPERATIONS PLAN: (WORK ZONE TRAFFIC CONTROL NARRATIVE AND REQUIREMENTS)
TMP-2A	RESURFACING ADVANCE WARNING SIGNS FOR HIGH SPEED FACILITIES > 60 MPH
TMP-2B	WORK ZONE "VARIABLE" SPEED LIMIT REDUCTION

SHEET NO.
TMP-1

I-5723


TIP PROJECT:


11/2/2015
 P:\TIP\Projects-N5723\TrafficControl\TCPN-5723_TC_TMP_1.dgn
 User: sngreen

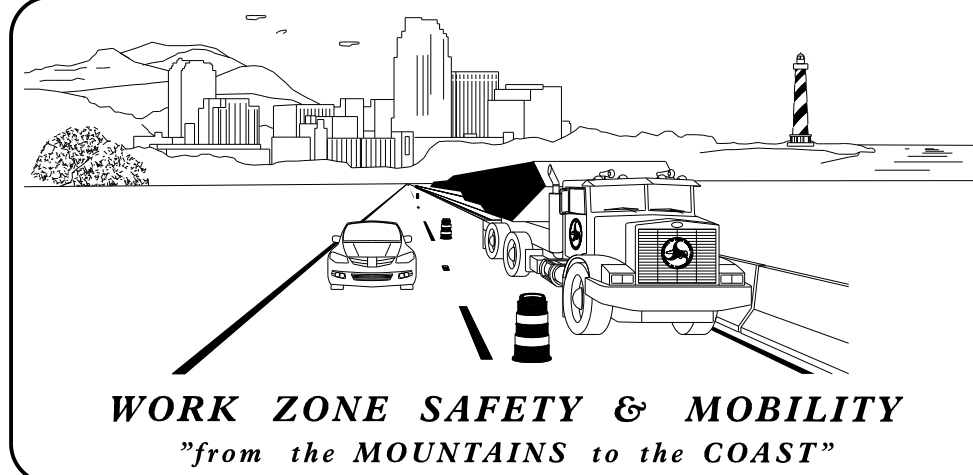

N.C.D.O.T. WORK ZONE TRAFFIC CONTROL
 1561 MAIL SERVICE CENTER (MSC) RALEIGH, NC 27699-1561
 750 N. GREENFIELD PARKWAY, GARNER, NC 27529 (DELIVERY)
 PHONE: (919) 773-2800 FAX: (919) 771-2745

J. S. BOURNE, P.E. — STATE TRAFFIC MANAGEMENT ENGINEER
 J. S. KITE, P.E. — TRAFFIC CONTROL PROJECT ENGINEER
 D. A. PARKER — TRAFFIC CONTROL PROJECT DESIGN ENGINEER
 S. N. GREEN — TRAFFIC CONTROL DESIGN ENGINEER

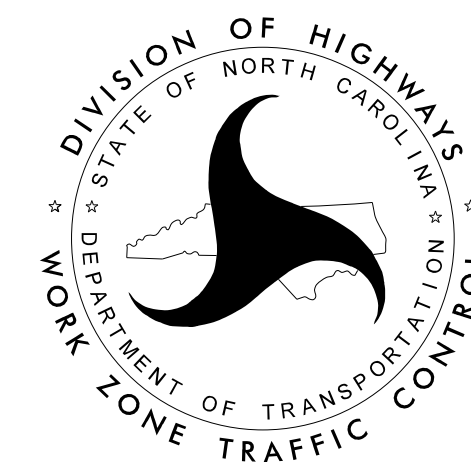

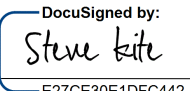APPROVED: 
DocuSigned by: Steve Kite
E27CE30E10FC442

DATE: 11/3/2015

SEAL

