

09/08/99

2016CPT.08.08.10761, W-5601AJ  
I-5737, I-5763

TIP PROJECT:

CONTRACT: C203764


STATE OF NORTH CAROLINA  
DIVISION OF HIGHWAYS

**RANDOLPH COUNTY**

LOCATION: 2016CPT.08.08.10761 US 220 /I-73 /I-74 FROM SR 2269 TO SR 1712  
W-5601AJ US 220 /I-73 /I-74 FROM SR 2269 TO SR 1712  
I-5737 US 220 /I-73 /I-74 FROM SR 2269 TO SR 1712  
I-5763 US 220 /I-73 /I-74 FROM US 311 TO GUILFORD CO LINE

TYPE OF WORK: PAVEMENT REHABILITATION: MILL & FILL AND OVERLAY  
STRUCTURE REHABILITATION: LMC OVERLAY AND PAINTING

STATE	STATE PROJECT REFERENCE NO.	SUBJECT NO.	TOTAL SHEETS
N.C.	2016CPT.08.08.10761, W-5601AJ I-5737, I-5763	1	
STATE PROJ. NO.	F.A. PROJ. NO.	DESCRIPTION	
2016CPT.08.08.10761		CONST	
50138.3.FS37	HSIP-0731(6)	W-5601AJ (CONST)	
52019.3.1	NHPP-0073(41)	I-5737 (CONST)	
53006.3.1	NHPP-0073(042)	I-5763 (CONST)	

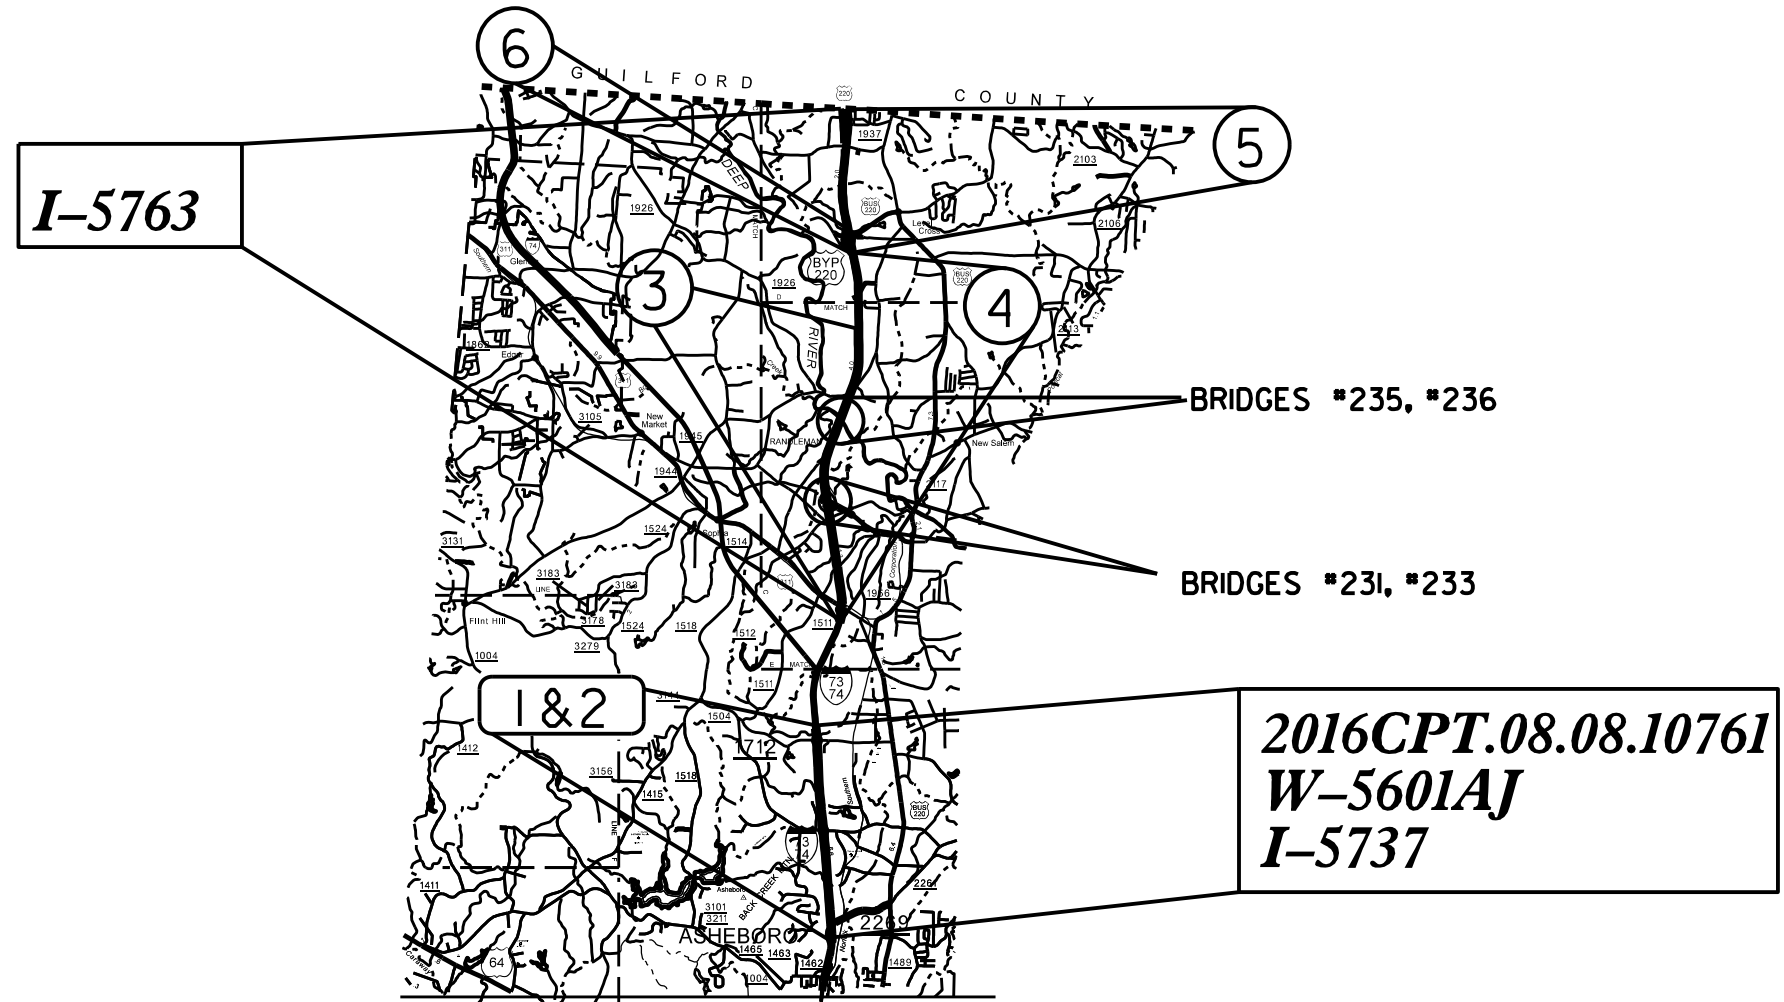

GRAPHIC SCALES

NOT TO SCALE

DESIGN DATA

PROJECT LENGTH

2016CPT.08.08.10761  
W-5601AJ  
I-5737 — 6.512 MI

I-5763 — 12.814 MI

Prepared in the Office of:

**DIVISION OF HIGHWAYS**  
DIVISION 8 DESIGN & CONSTRUCT UNIT  
902 N. SANDHILLS BLVD.  
ABERDEEN NC 28315

2012 STANDARD SPECIFICATIONS

RIGHT OF WAY DATE:

LETTING DATE:  
JANUARY 19, 2016

PROJECT ENGINEER


PROJECT DESIGN ENGINEER

HYDRAULICS ENGINEER

SIGNATURE: \_\_\_\_\_ P.E.

DIVISION DESIGN &  
CONSTRUCT ENGINEER

SIGNATURE: \_\_\_\_\_ P.E.

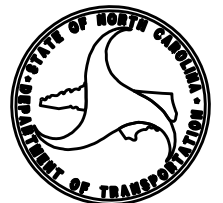

\$\$\$\$\$SYTIME\$\$\$\$\$  
\$\$\$\$\$DCN\$\$\$\$\$  
\$\$\$\$\$USERNAME\$\$\$\$\$