





SPAN "C" QUANTITIES

	ESTIMATE	ACTUAL
CLASS II SURFACE PREPARATION	1 SQ. YDS.	
CLASS III SURFACE PREPARATION	1 SQ. YDS.	
SCARIFYING BRIDGE DECK	800 SQ. YDS.	
HYDRO-DEMOLITION OF BRIDGE DECK	800 SQ. YDS.	

PAYMENT FOR CLASS II & CLASS III SURFACE PREPARATION IS BASED ON THE SQUARE FEET OF ADDITIONAL DEMOLITION REQUIRED FOLLOWING HYDRO-DEMOLITION OF THE BRIDGE DECK. SEE SPECIAL PROVISIONS.

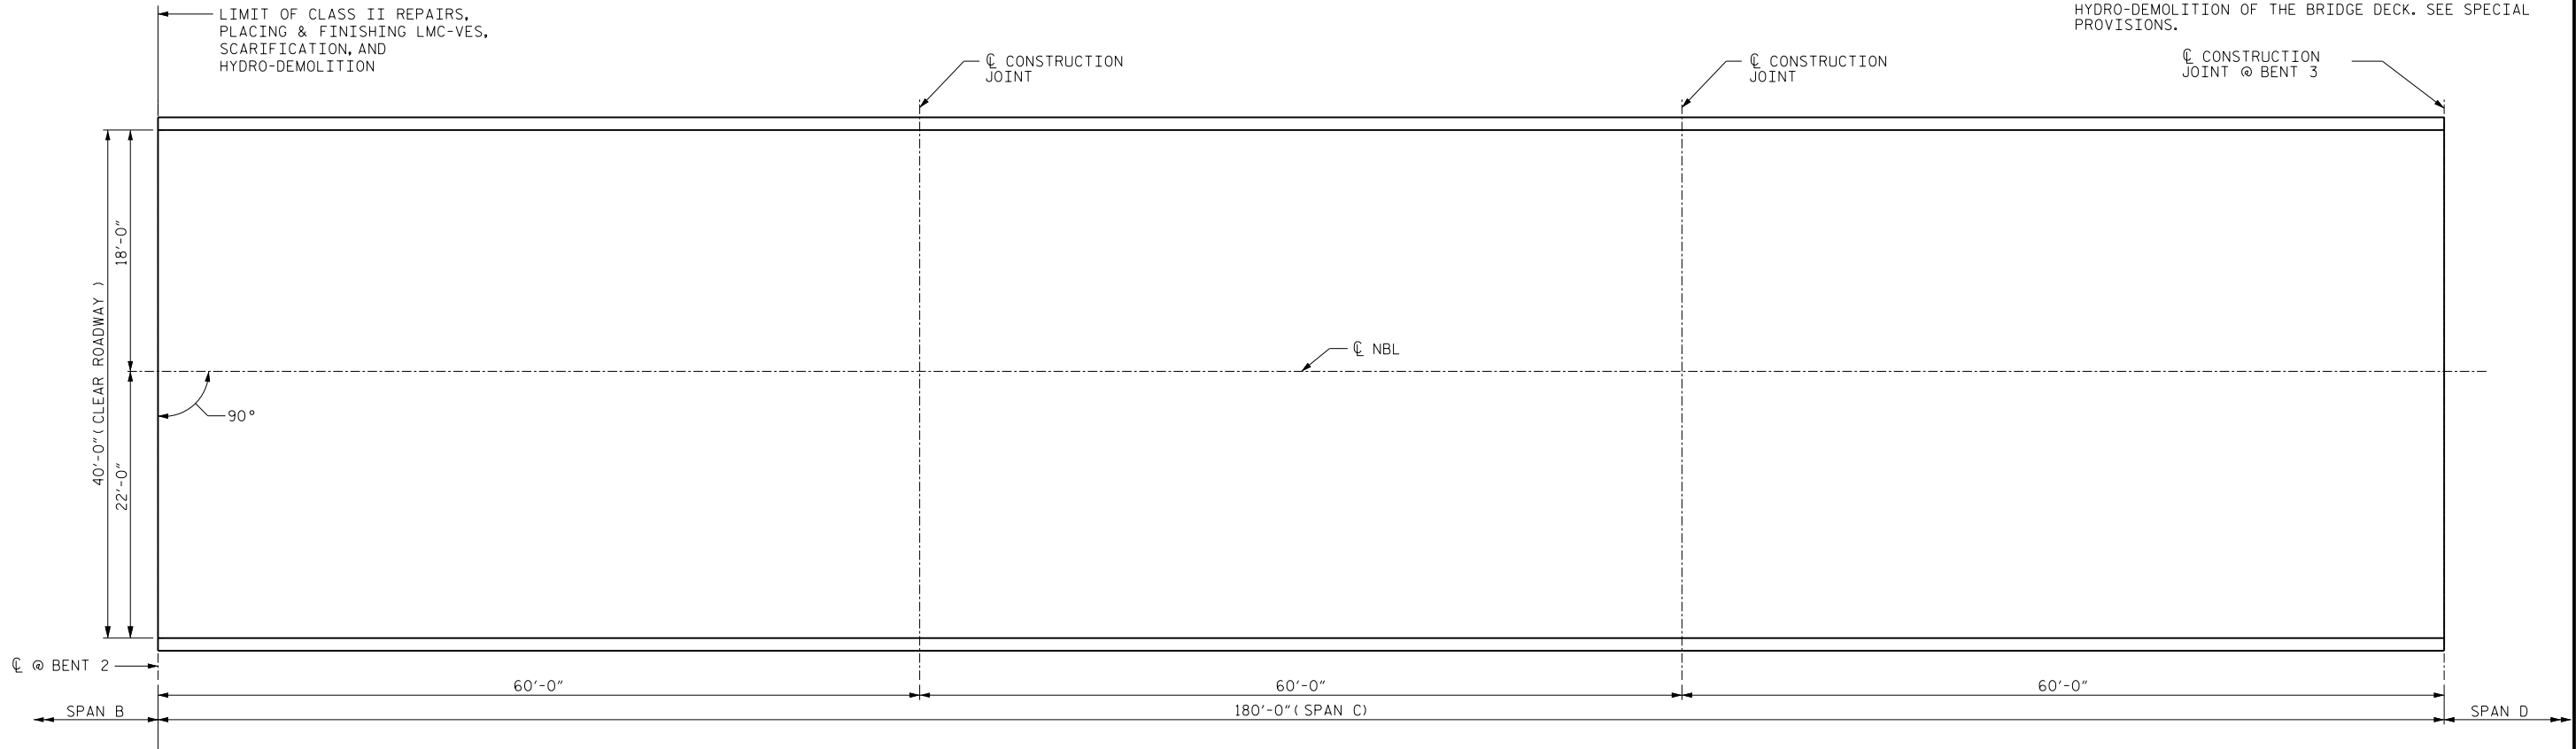

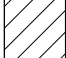PLAN OF SPAN C
(FOR SECTION VIEW, SEE "JOINT DETAILS" SHEET S-41)


-  CLASS II SURFACE PREPARATION
-  BRIDGE JOINT DEMOLITION
-  SCARIFICATION & HYDRO-DEMOLITION

PROJECT NO. I-5763
RANDOLPH COUNTY
 BRIDGE NO. 235

SHEET 3 OF 7

STATE OF NORTH CAROLINA
 DEPARTMENT OF TRANSPORTATION
 RALEIGH

SURFACE PREPARATION
 SPAN C
 NBL

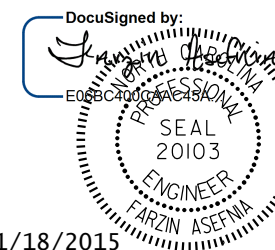

11/18/2015

DRAWN BY : M. WELDON DATE : 08/2015
 CHECKED BY : W. SMITH DATE : 08/2015

REVISIONS						SHEET NO.
NO.	BY:	DATE:	NO.	BY:	DATE:	TOTAL SHEETS
1			3			S-23
2			4			48