

STATE OF NORTH CAROLINA  
DEPARTMENT OF TRANSPORTATION

SIGNING PLAN  
RUTHERFORD COUNTY

LOCATION: REPLACEMENT OF BRIDGE No. 577 OVER HUNTING CREEK ON SR 1538(WHITESIDE RD)

PROJECT REFERENCE NO. B-5395	SHEET NO. SIGN-1
APPROVED:  13E7AF7B9AA4448	
DATE: 8/25/2015	
SEAL 	

ROADWAY STANDARD DRAWING

THE FOLLOWING ROADWAY STANDARDS AS APPEAR IN "ROADWAY STANDARD DRAWINGS" - PROJECT SERVICES UNIT - N.C. DEPARTMENT OF TRANSPORTATION - RALEIGH, N.C., DATED JANUARY 2012 ARE APPLICABLE TO THIS PROJECT AND BY REFERENCE HEREBY ARE CONSIDERED A PART OF THESE PLANS:

STD. NO.	TITLE
904.10	ORIENTATION OF GROUND MOUNTED SIGNS
904.50	MOUNTING OF TYPE 'D', 'E' AND 'F' SIGNS ON 'U' CHANNEL POSTS


GENERAL NOTES

- G) SIGNS FURNISHED BY STATE
- H) WHEN NOT STATIONED OR DIMENSIONED ON PLANS, ALL 'E' AND 'F' SIGNS SHALL BE FIELD LOCATED BY THE ENGINEER
- I) ALL EXISTING SIGNS ON "U" CHANNEL POST WITHIN THE PROJECT LIMITS SHALL BE REMOVED AND DISPOSED OF UNLESS OTHERWISE NOTED ON PLANS.
- J) THE BACKGROUND FOR TYPE E & F SIGNS SHALL BE TYPE C REFLECTIVE SHEETING.
- K) SEE ROADWAY PLANS FOR GUARD/GUIDE RAIL DETAILS.

SUMMARY OF QUANTITIES

ITEM NO.	ITEM DESCRIPTION	QUANTITY	UNIT
4072000000	403 SUPPORTS, 3 LB STEEL U-CHANNEL	13	L.F.
4102000000	404 SIGN ERECTION, TYPE E	1	EA.
4155000000	407 DISPOSAL OF SIGN SYSTEM, U-CHANNEL	1	EA.

BEGIN STATE TIP PROJECT B-5395  
-L- STA. 18+25.00

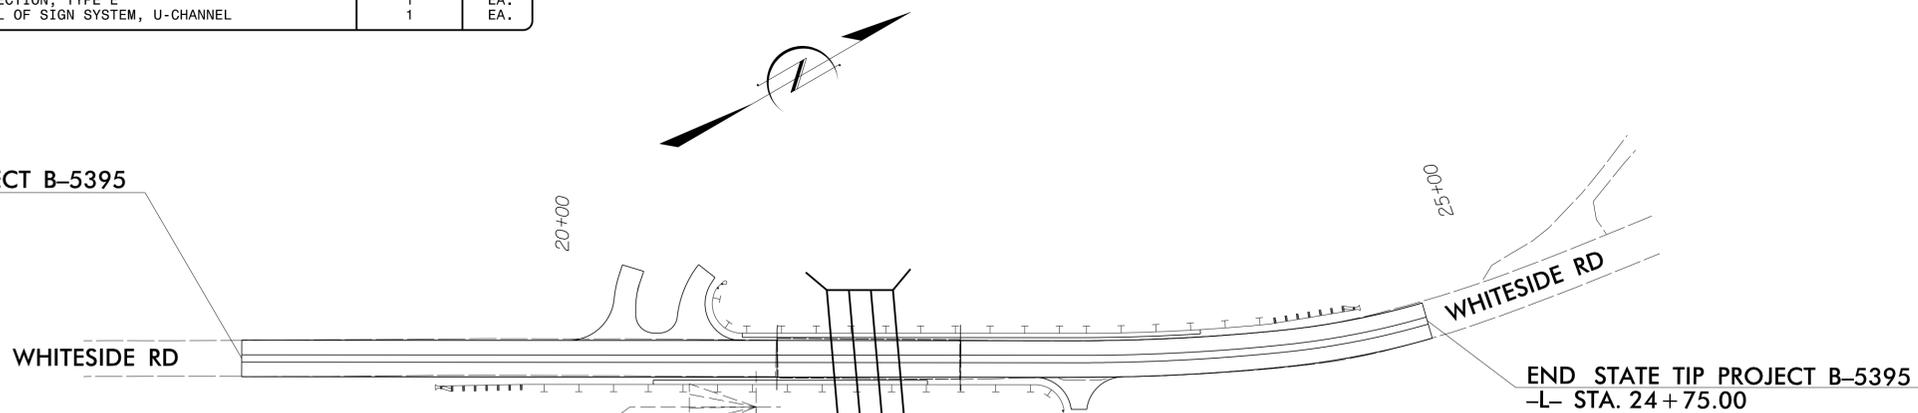

END STATE TIP PROJECT B-5395  
-L- STA. 24+75.00

1 DISPOSAL OF SIGN SYSTEM, U-CHANNEL



PLAN PREPARED BY: N.C.D.O.T. SIGNING AND DELINEATION UNIT

Kelvin Jordan SIGNING & DELINEATION REGIONAL ENGINEER

Walter Johnson SIGNING & DELINEATION PROJECT DESIGN ENGINEER/TECHNICIAN



SEE NOTE: 1

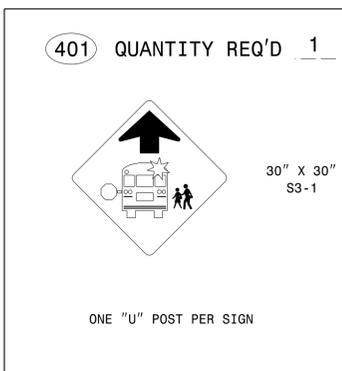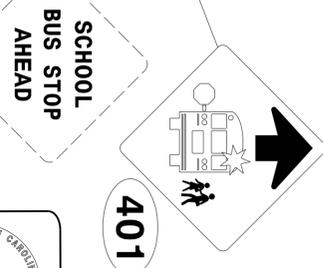

INDEX

SHEET NO.	DESCRIPTION
SIGN-1	TITLE; E SIGN; AND SIGNING PLAN SHEETS

8/24/2015 Signing\CADD\Signing Layout Plans\B-5395\_Sgn\_SGN\_BaseMap.dgn

T.I.P.: B-5395

CONTRACT: C203665