

**This electronic collection of documents is provided
for the convenience of the user
and is Not a Certified Document –**

**The documents contained herein were originally issued
and sealed by the individuals whose names and license
numbers appear on each page, on the dates appearing
with their signature on that page.**

**This file or an individual page
shall not be considered a certified document.**

**STATE OF NORTH CAROLINA
DEPARTMENT OF TRANSPORTATION**

**SIGNING PLAN
RUTHERFORD COUNTY**

LOCATION: REPLACEMENT OF BRIDGE No. 577 OVER HUNTING CREEK ON SR 1538(WHITESIDE RD)

PROJECT REFERENCE NO. <i>B-5395</i>	SHEET NO. <i>SIGN-1</i>
APPROVED:  <small>DocuSigned by: 13E7AF7B9AA4448</small>	
DATE: 8/25/2015	
SEAL 	

ROADWAY STANDARD DRAWING

THE FOLLOWING ROADWAY STANDARDS AS APPEAR IN "ROADWAY STANDARD DRAWINGS" - PROJECT SERVICES UNIT - N.C. DEPARTMENT OF TRANSPORTATION - RALEIGH, N.C., DATED JANUARY 2012 ARE APPLICABLE TO THIS PROJECT AND BY REFERENCE HEREBY ARE CONSIDERED A PART OF THESE PLANS:

STD. NO.	TITLE
904.10	ORIENTATION OF GROUND MOUNTED SIGNS
904.50	MOUNTING OF TYPE 'D', 'E' AND 'F' SIGNS ON 'U' CHANNEL POSTS


GENERAL NOTES

- G) SIGNS FURNISHED BY STATE
- H) WHEN NOT STATIONED OR DIMENSIONED ON PLANS, ALL 'E' AND 'F' SIGNS SHALL BE FIELD LOCATED BY THE ENGINEER
- I) ALL EXISTING SIGNS ON "U" CHANNEL POST WITHIN THE PROJECT LIMITS SHALL BE REMOVED AND DISPOSED OF UNLESS OTHERWISE NOTED ON PLANS.
- J) THE BACKGROUND FOR TYPE E & F SIGNS SHALL BE TYPE C REFLECTIVE SHEETING.
- K) SEE ROADWAY PLANS FOR GUARD/GUIDE RAIL DETAILS.

SUMMARY OF QUANTITIES

ITEM NO.	ITEM DESCRIPTION	QUANTITY	UNIT
4072000000	403 SUPPORTS, 3 LB STEEL U-CHANNEL	13	L.F.
4102000000	404 SIGN ERECTION, TYPE E	1	EA.
4155000000	407 DISPOSAL OF SIGN SYSTEM, U-CHANNEL	1	EA.



BEGIN STATE TIP PROJECT B-5395
-L- STA. 18+25.00

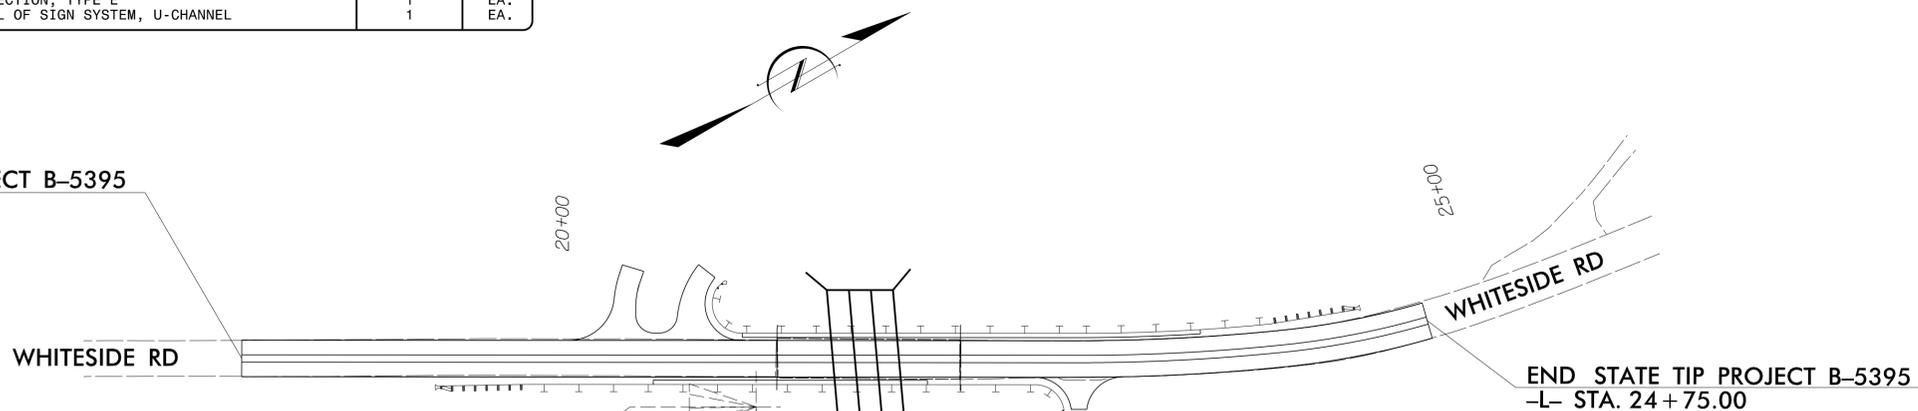

END STATE TIP PROJECT B-5395
-L- STA. 24+75.00

1 DISPOSAL OF SIGN SYSTEM, U-CHANNEL

SEE NOTE: 1

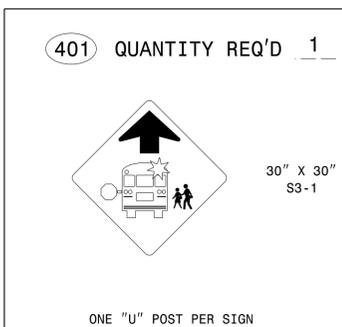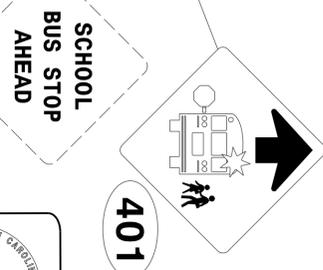

PLAN PREPARED BY: N.C.D.O.T. SIGNING AND DELINEATION UNIT

Kelvin Jordan SIGNING & DELINEATION REGIONAL ENGINEER

Walter Johnson SIGNING & DELINEATION PROJECT DESIGN ENGINEER/TECHNICIAN



INDEX

SHEET NO.	DESCRIPTION
SIGN-1	TITLE; E SIGN; AND SIGNING PLAN SHEETS

8/24/2015 Signing\CADD\Signing Layout Plans\B-5395_Sgn_SGN_BaseMap.dgn

T.I.P.: B-5395

CONTRACT: C203665