



END BENT No. 1  
 END BENT No. 2  
 PLAN  
 STREAMBANK STABILIZATION NOT SHOWN FOR CLARITY

ESTIMATED QUANTITIES		
BRIDGE @ STA. 15+10.00-L-	RIP RAP CLASS II	GEOTEXTILE FOR DRAINAGE
	TONS	SQUARE YARDS
END BENT 1	80	48
END BENT 2	80	48
TOTAL	160	96


GEOTEXTILE FOR DRAINAGE  
 ONLY USED ON SIDE SLOPES.

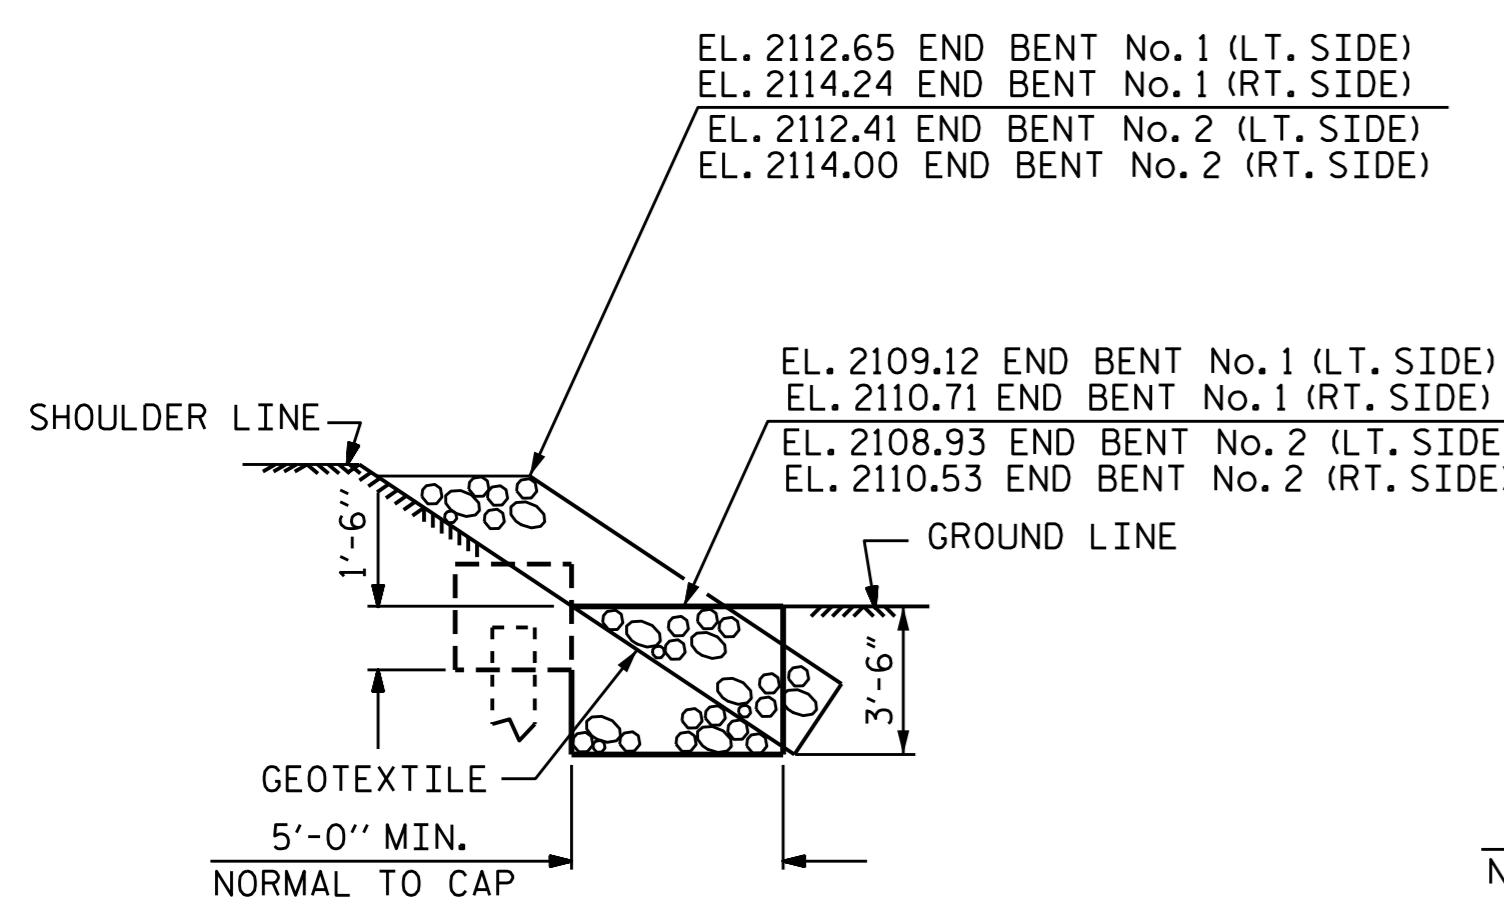

SECTION H-H

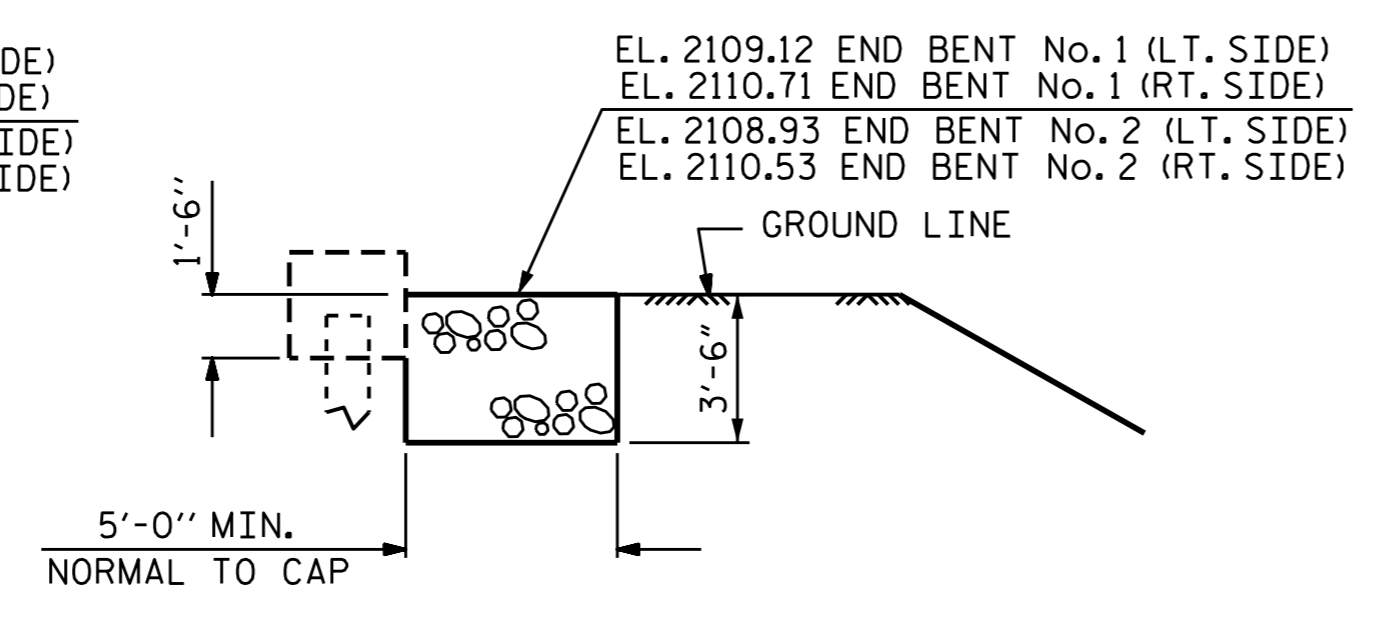


SECTION C-C  
 BERM RIP RAPPED

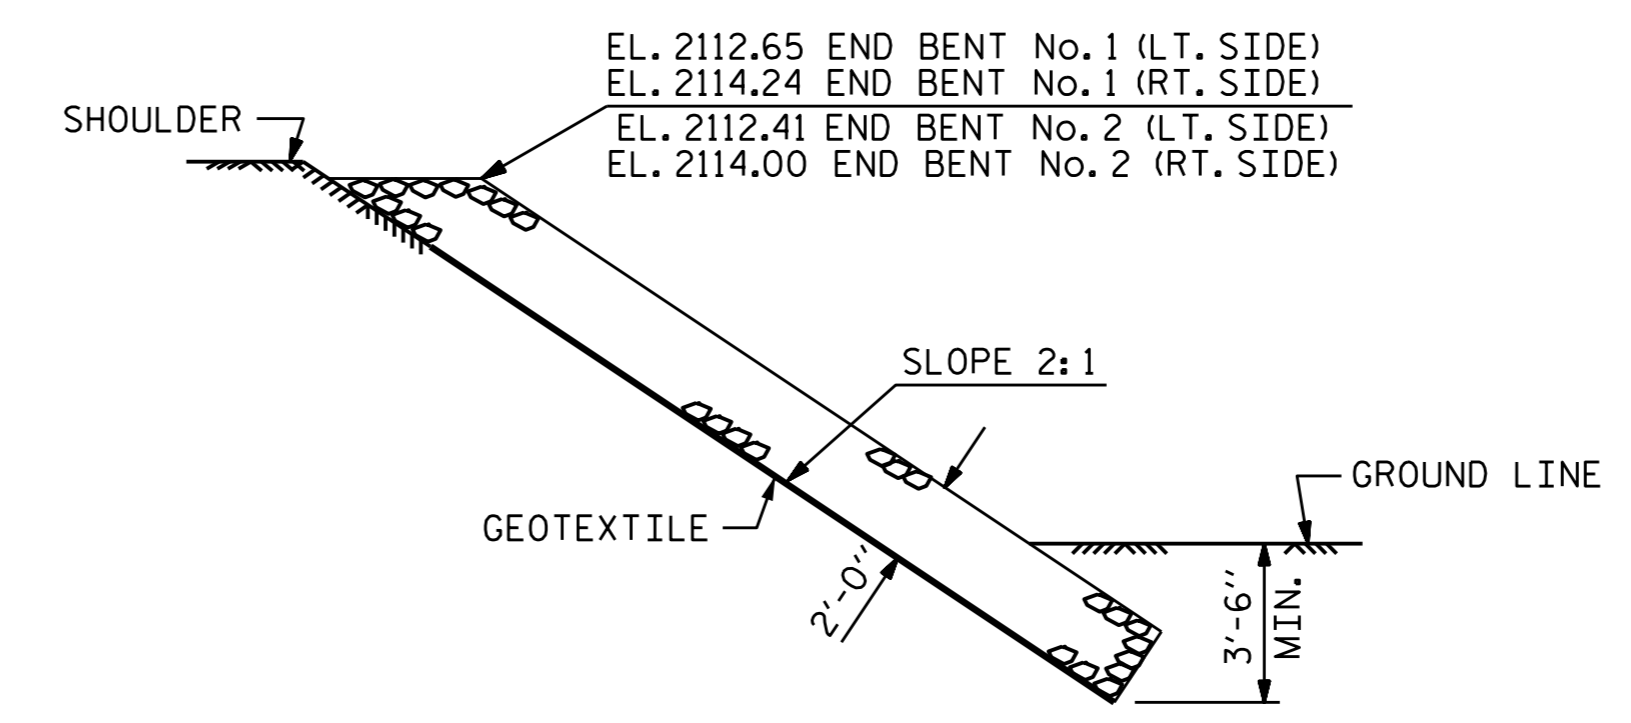

SECTION C-C

PROJECT NO. B-4822  
 TRANSYLVANIA COUNTY  
 STATION: 15+10.00-L-

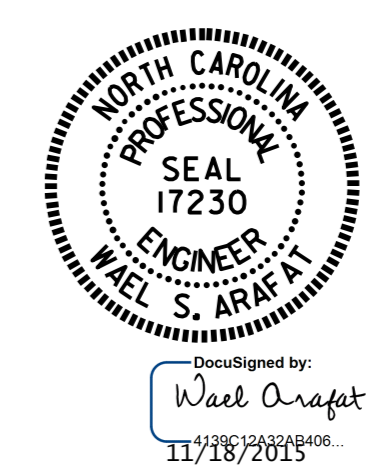

STATE OF NORTH CAROLINA  
 DEPARTMENT OF TRANSPORTATION  
 RALEIGH

— RIP RAP DETAILS —

REVISIONS						SHEET NO.
NO.	BY:	DATE:	NO.	BY:	DATE:	S-17
1			3			TOTAL SHEETS
2			4			18

ASSEMBLED BY :	H. T. BARBOUR	DATE :	4-10-15
CHECKED BY :	V. X. NGUYEN	DATE :	4-15
DRAWN BY :	REK 1/84	REV. 5/1/06R	TLA/GM
CHECKED BY :	RDU 1/84	REV. 10/1/11	MAA/GM
		REV. 12/21/11	MAA/GM

17-NOV-2015 16:25  
 X:\Structures\Final plans\B4822\_SD\_RR.dgn  
 warafat