

09/08/99

See Sheet 1-A For Index of Sheets
 See Sheet 1-B For Conventional Symbols
 See Sheet 1-C For Survey Control Sheet


STATE OF NORTH CAROLINA
 DIVISION OF HIGHWAYS

TRANSYLVANIA COUNTY


LOCATION: BRIDGE NO. 196 OVER CRAB CREEK
 ON SR 1532

TYPE OF WORK: GRADING, DRAINAGE, PAVING, AND STRUCTURE

STATE	STATE PROJECT REFERENCE NO.	SHEET NO.	TOTAL SHEETS
N.C.	B-5403	1	
STATE PROJ. NO.	F.A. PROJ. NO.	DESCRIPTION	
46118.1.1	BRZ-1532(5)	PE	
46118.2.FD1	BRZ-1532(5)	R/W & UTIL.	
46118.3.FD1	BRZ-1532(5)	CONST.	

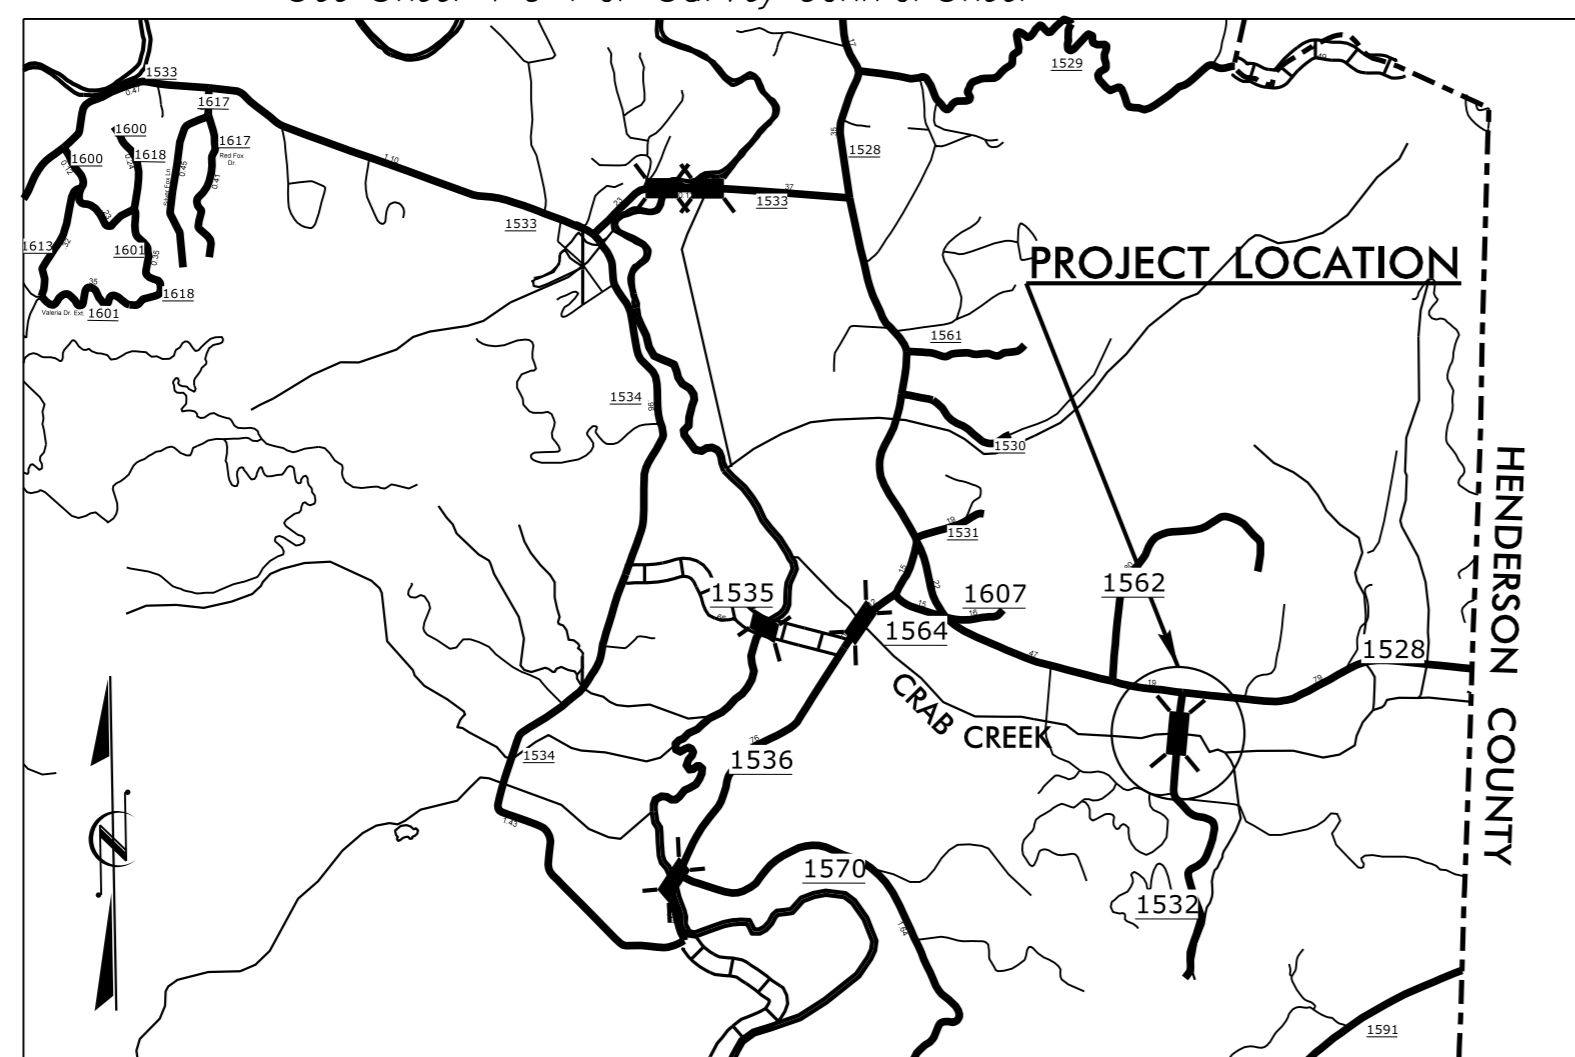


VICINITY MAP

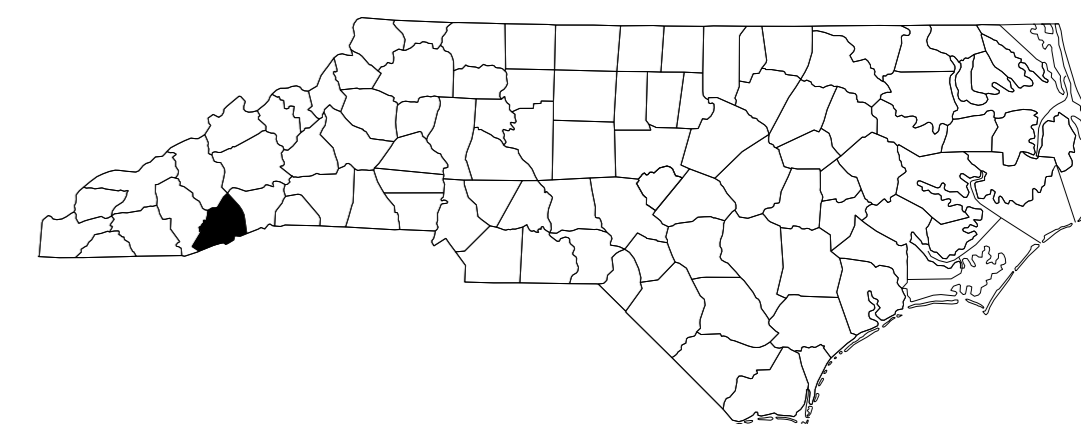


TIP PROJECT: B-5403

CONTRACT: C203670

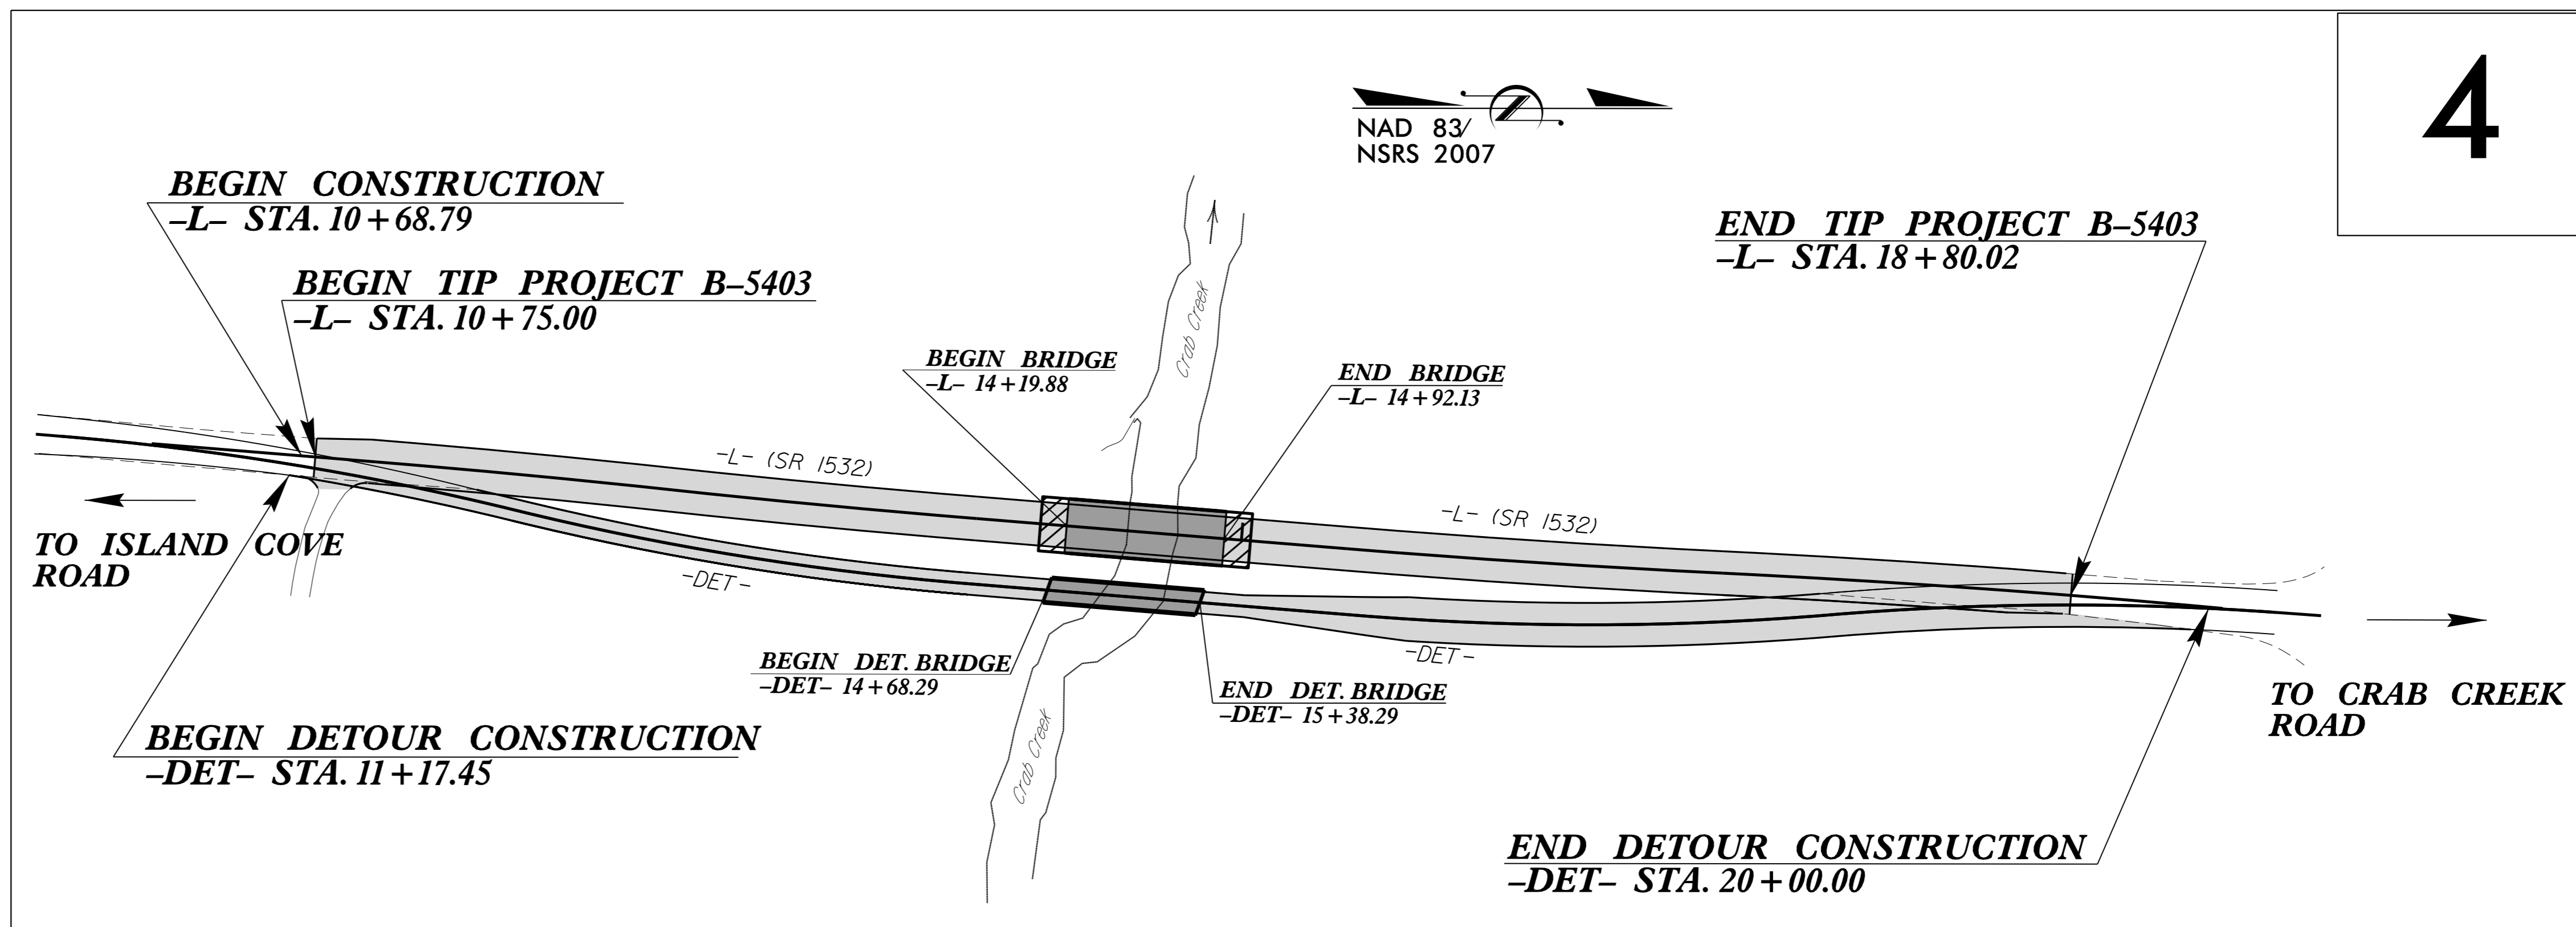

4

GRAPHIC SCALES

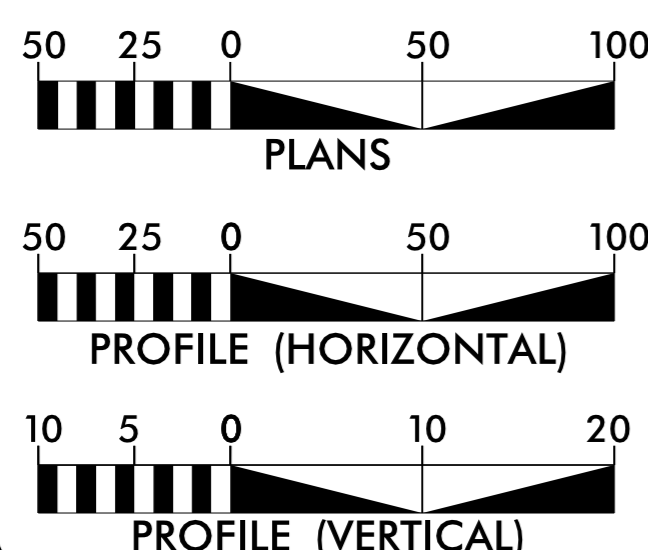

DESIGN DATA

ADT 2014 = 331
 ADT 2040 = 400
 K = 16 %
 D = 65 %
 T = 6 % *
 V = 40 MPH
 * TTST = 1% DUAL = 5%
 FUNC CLASS = LOCAL
 SUB-REGIONAL TIER

PROJECT LENGTH

LENGTH ROADWAY TIP PROJECT B-5403 = 0.138 MILE
 LENGTH STRUCTURE TIP PROJECT B-5403 = 0.014 MILE
 TOTAL LENGTH TIP PROJECT B-5403 = 0.152 MILE

Prepared in the Office of:
DIVISION OF HIGHWAYS
 1000 Birch Ridge Dr., Raleigh NC, 27610

2012 STANDARD SPECIFICATIONS

RIGHT OF WAY DATE:
 FEBRUARY 20, 2015

LETTING DATE:
 JANUARY 19, 2016

KEVIN E. MOORE, PE
 PROJECT ENGINEER

NATHAN N. ADIMA, PE
 PROJECT DESIGN ENGINEER

HYDRAULICS ENGINEER



DocuSigned by:
 Joshua G Dalton
 1086ADBC14994C3

SIGNATURE:

ROADWAY DESIGN ENGINEER

DocuSigned by:
 Nathan N. Adima
 1028FBE49FF347A

SIGNATURE:

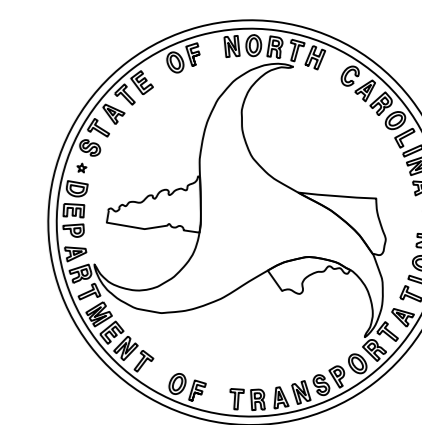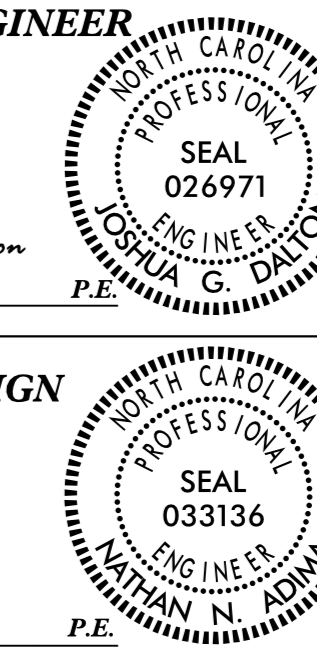

17-NOV-2015 09:53
 R:\Roadway\Proj\B-5403_Rdy_t.sh.dgn
 \$\$\$USERNAME\$\$\$