
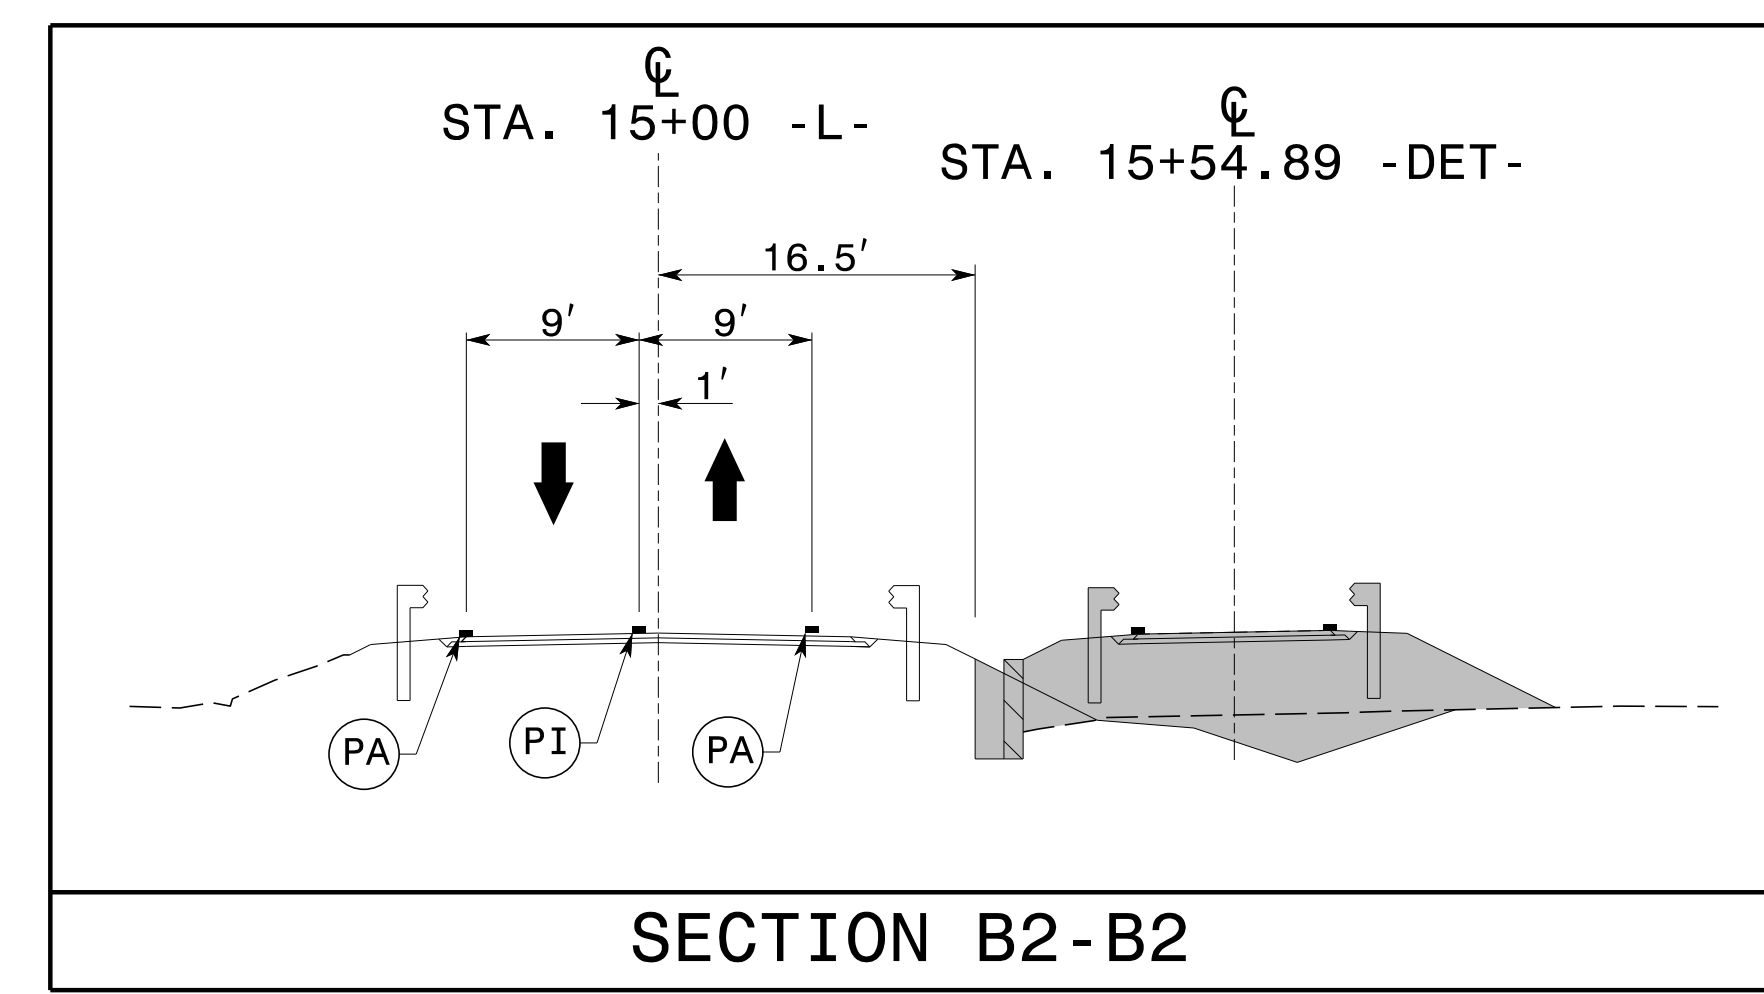
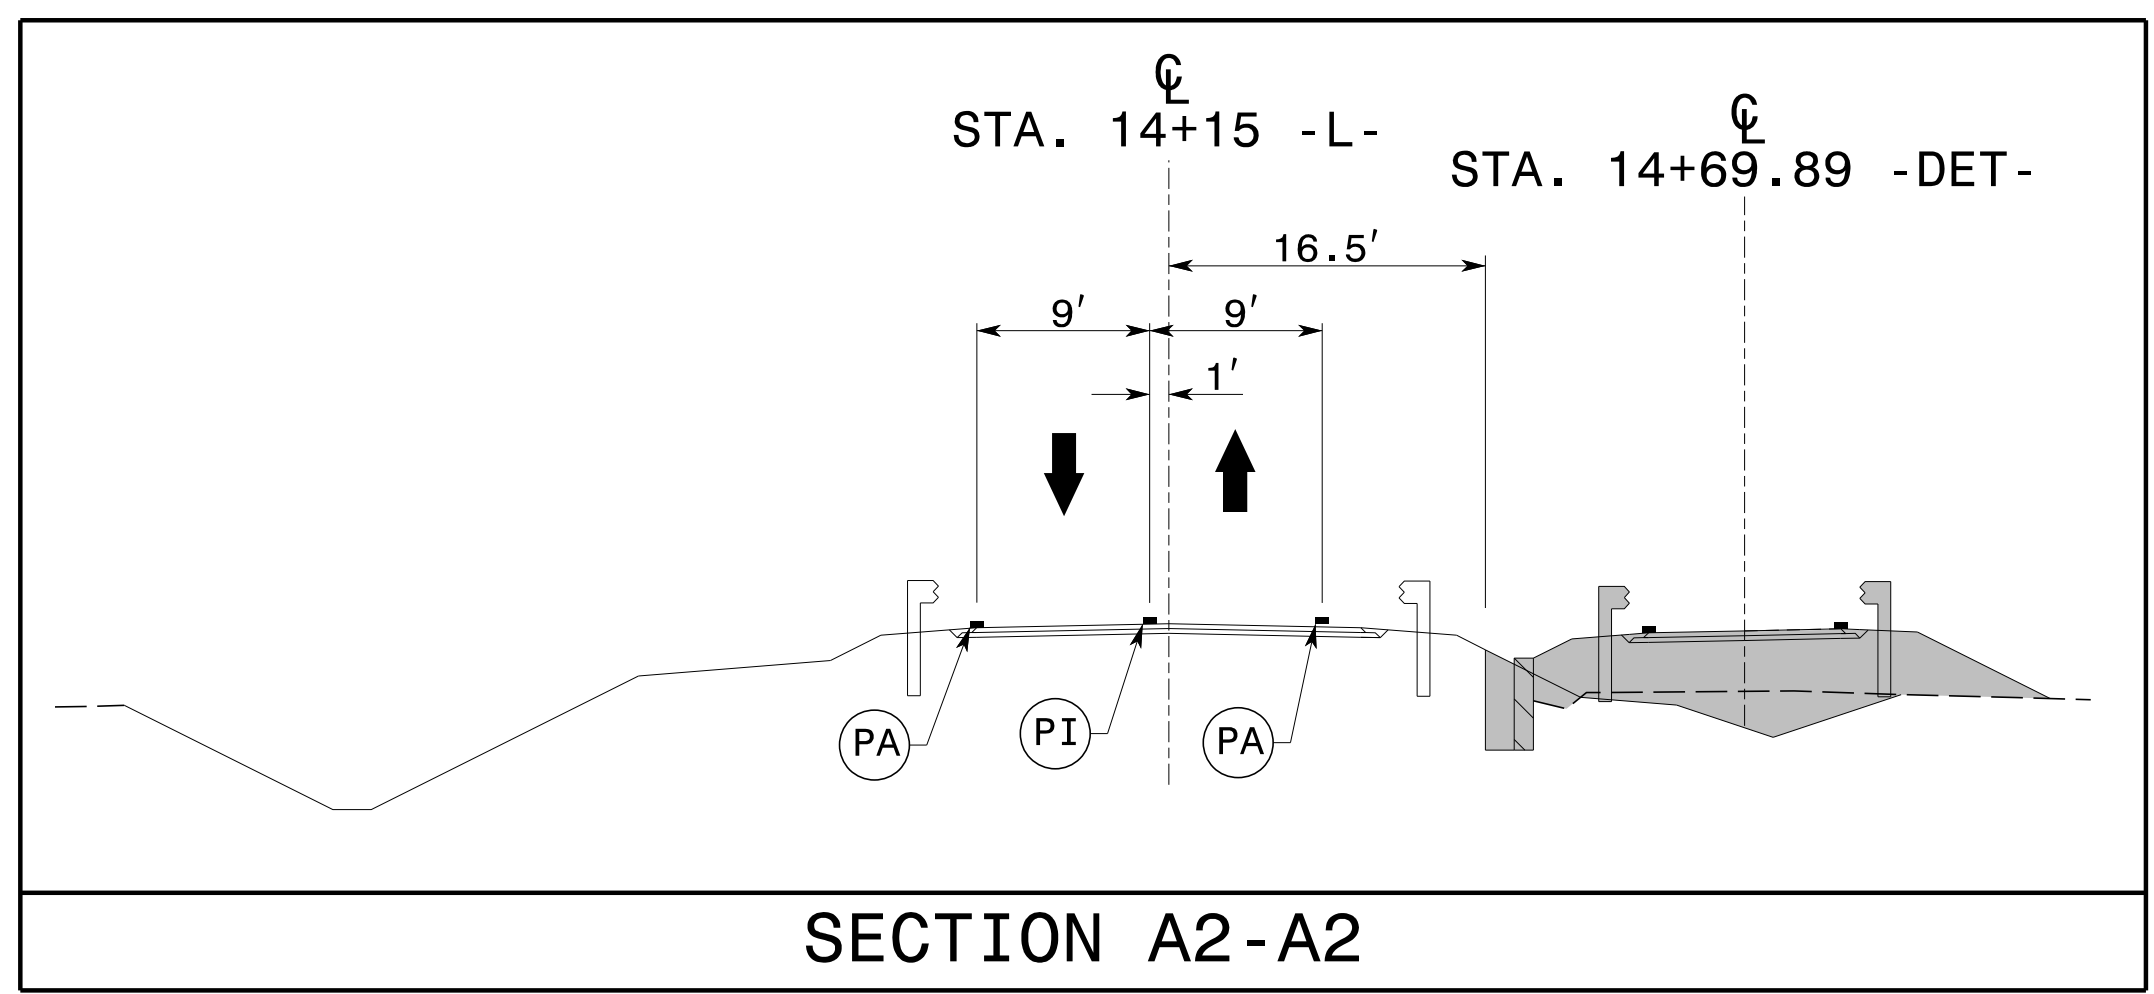
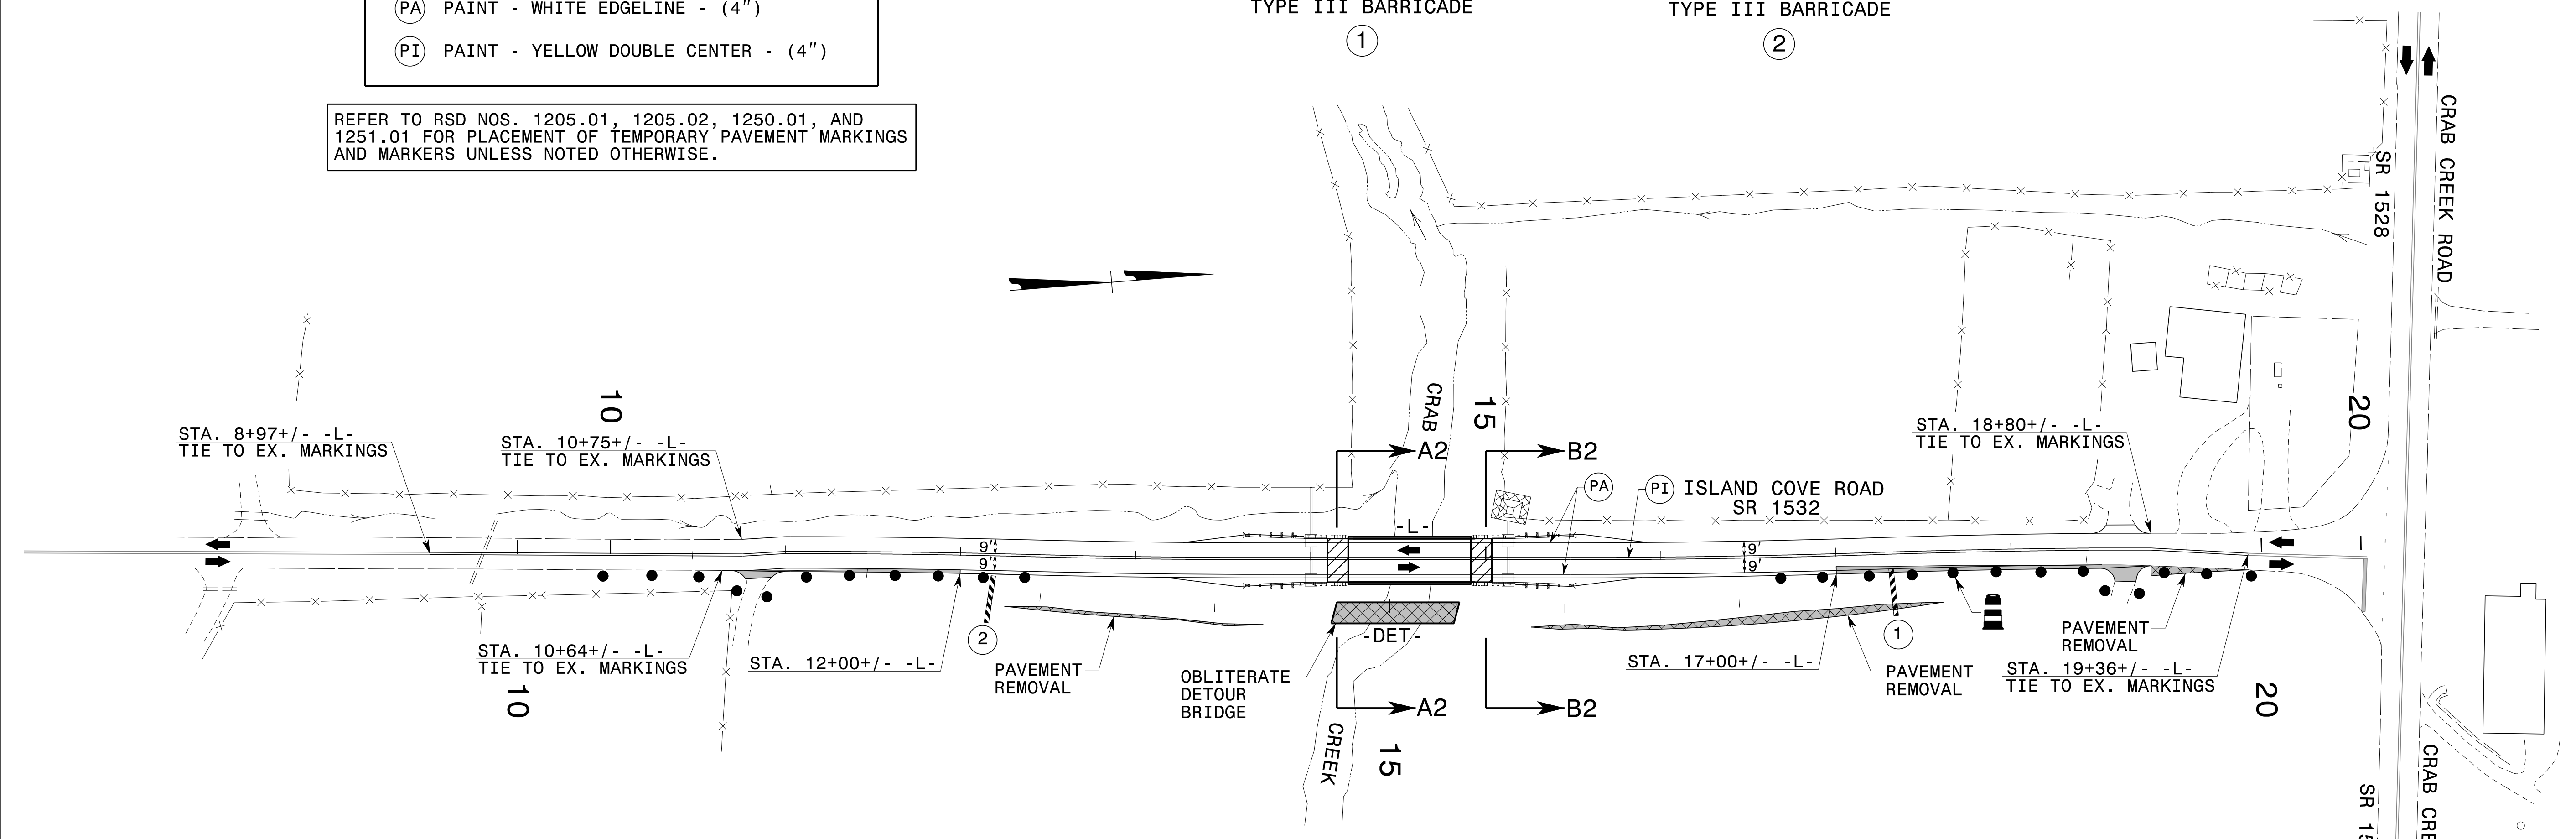


TEMPORARY PAVEMENT MARKING LEGEND	
(PA)	PAINT - WHITE EDGELINE - (4")
(PI)	PAINT - YELLOW DOUBLE CENTER - (4")


REFER TO RSD NOS. 1205.01, 1205.02, 1250.01, AND 1251.01 FOR PLACEMENT OF TEMPORARY PAVEMENT MARKINGS AND MARKERS UNLESS NOTED OTHERWISE.

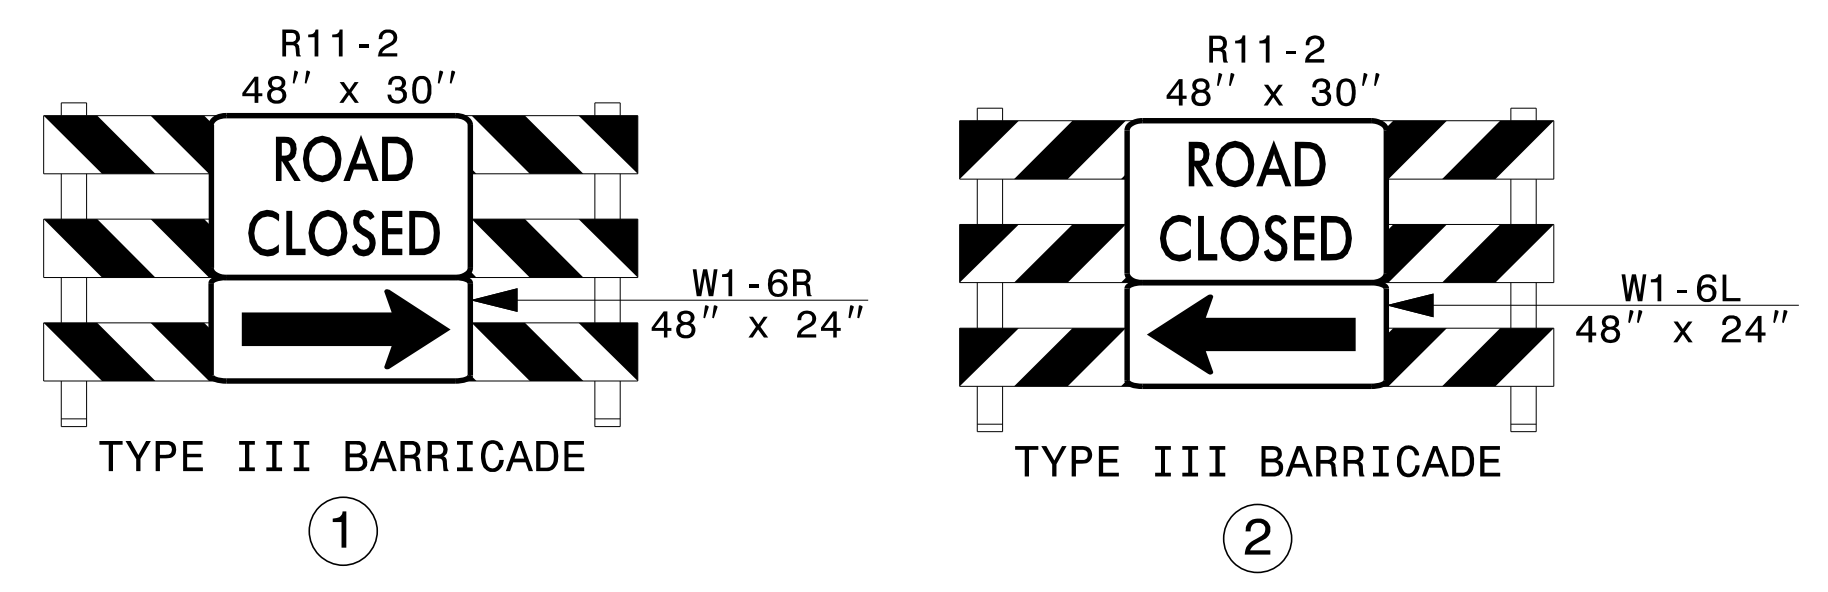

9/17/2015 p:\tip\projects-b\5403\traffic\control\top\B5403\_TC\_TMP05.dgn User:scodts

APPROVED: *Lovi Stouckho*  
9/22/2015 10:14:40

DATE: 9/21/2015

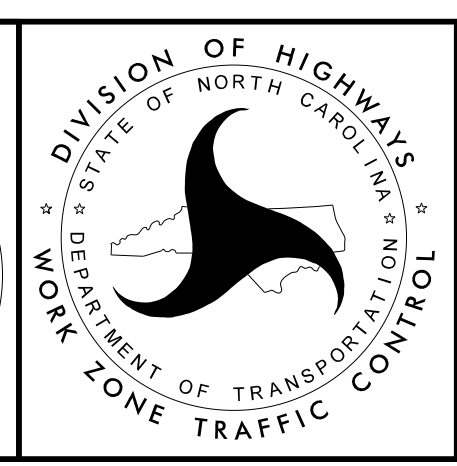

PHASE III DETAILS