


CONTRACT: C203670 TIP NO: B-5403


STATE	STATE PROJECT REFERENCE NO.	SHEET NO.	TOTAL SHEETS
N.C.	B-5403		
STATE PROJ. NO.	F.A. PROJ. NO.	DESCRIPTION	
46118.1.1	BRZ-1532(5)	PE	
46118.2.FD1	BRZ-1532(5)	RW & UTIL.	
46118.3.FD1	BRZ-1532(5)	CONST.	

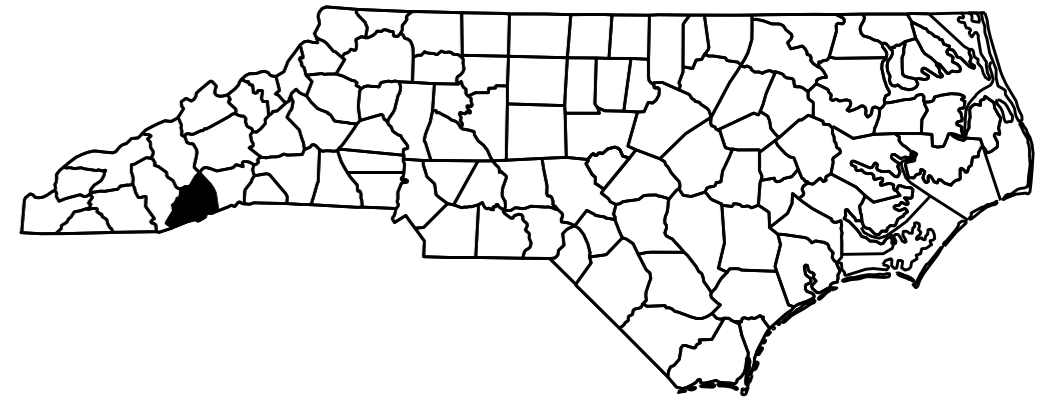


STATE OF NORTH CAROLINA
DIVISION OF HIGHWAYS
TRANSYLVANIA COUNTY

**LOCATION: BRIDGE NO. 196 OVER CRAB CREEK
ON SR 1532**


TYPE OF WORK: GRADING, PAVING, DRAINAGE, AND STRUCTURE

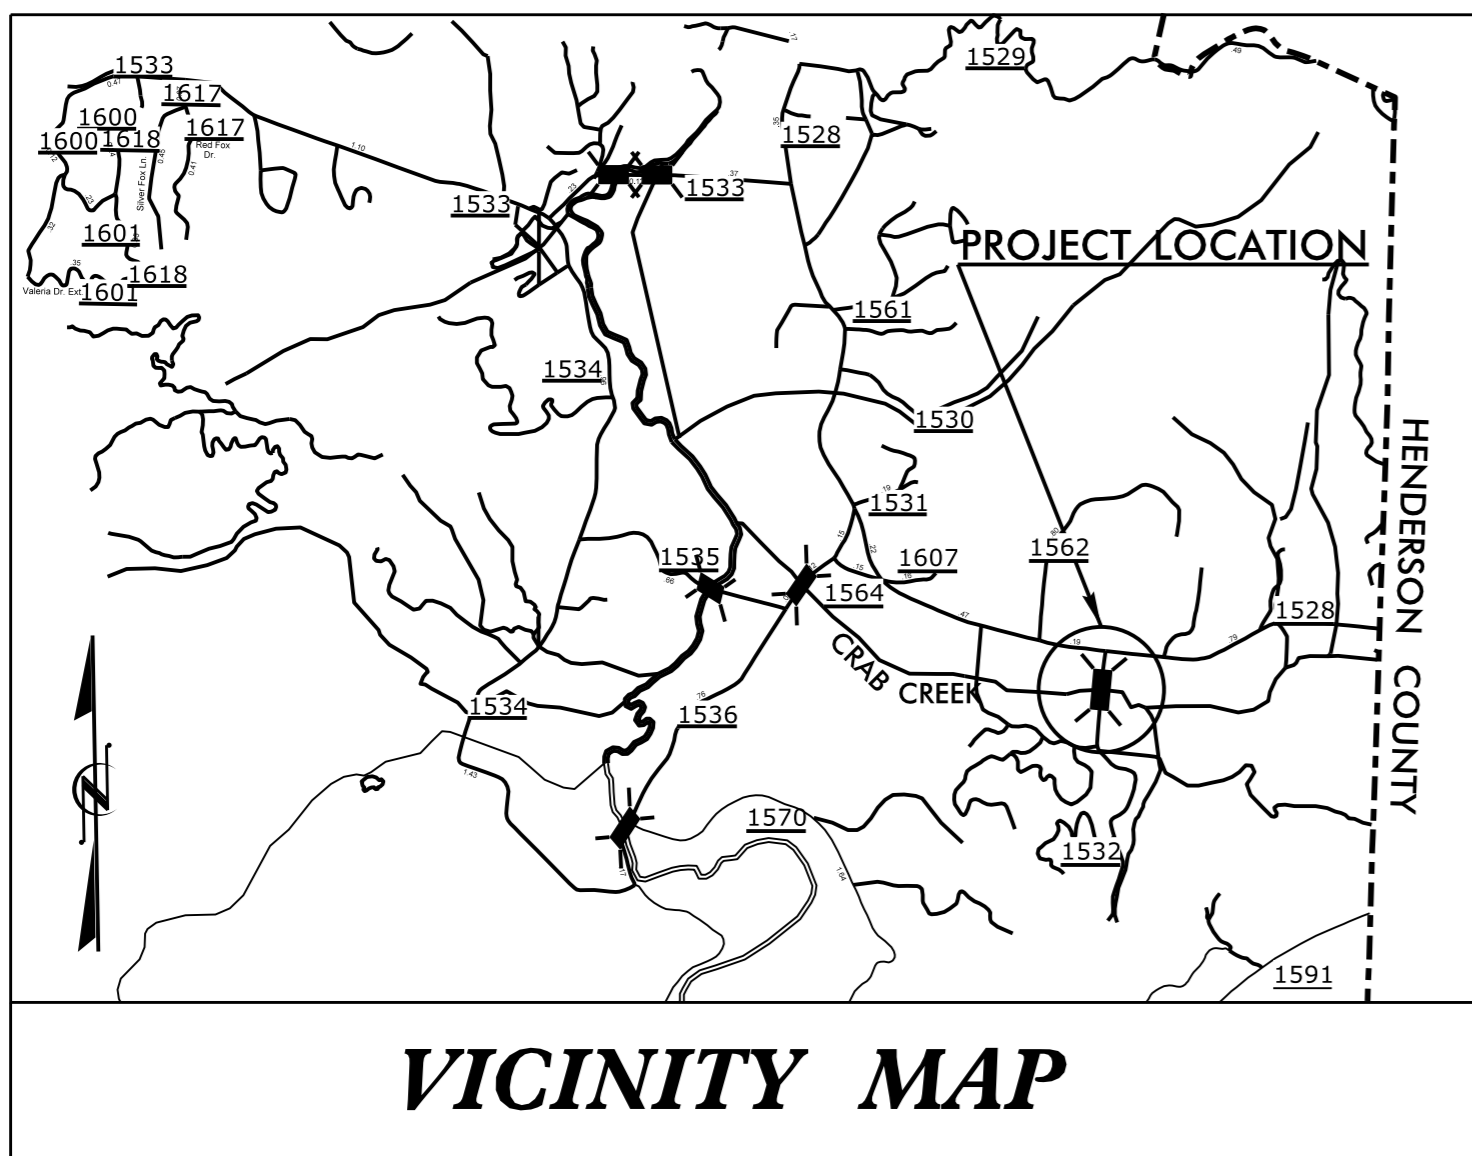

VICINITY MAP

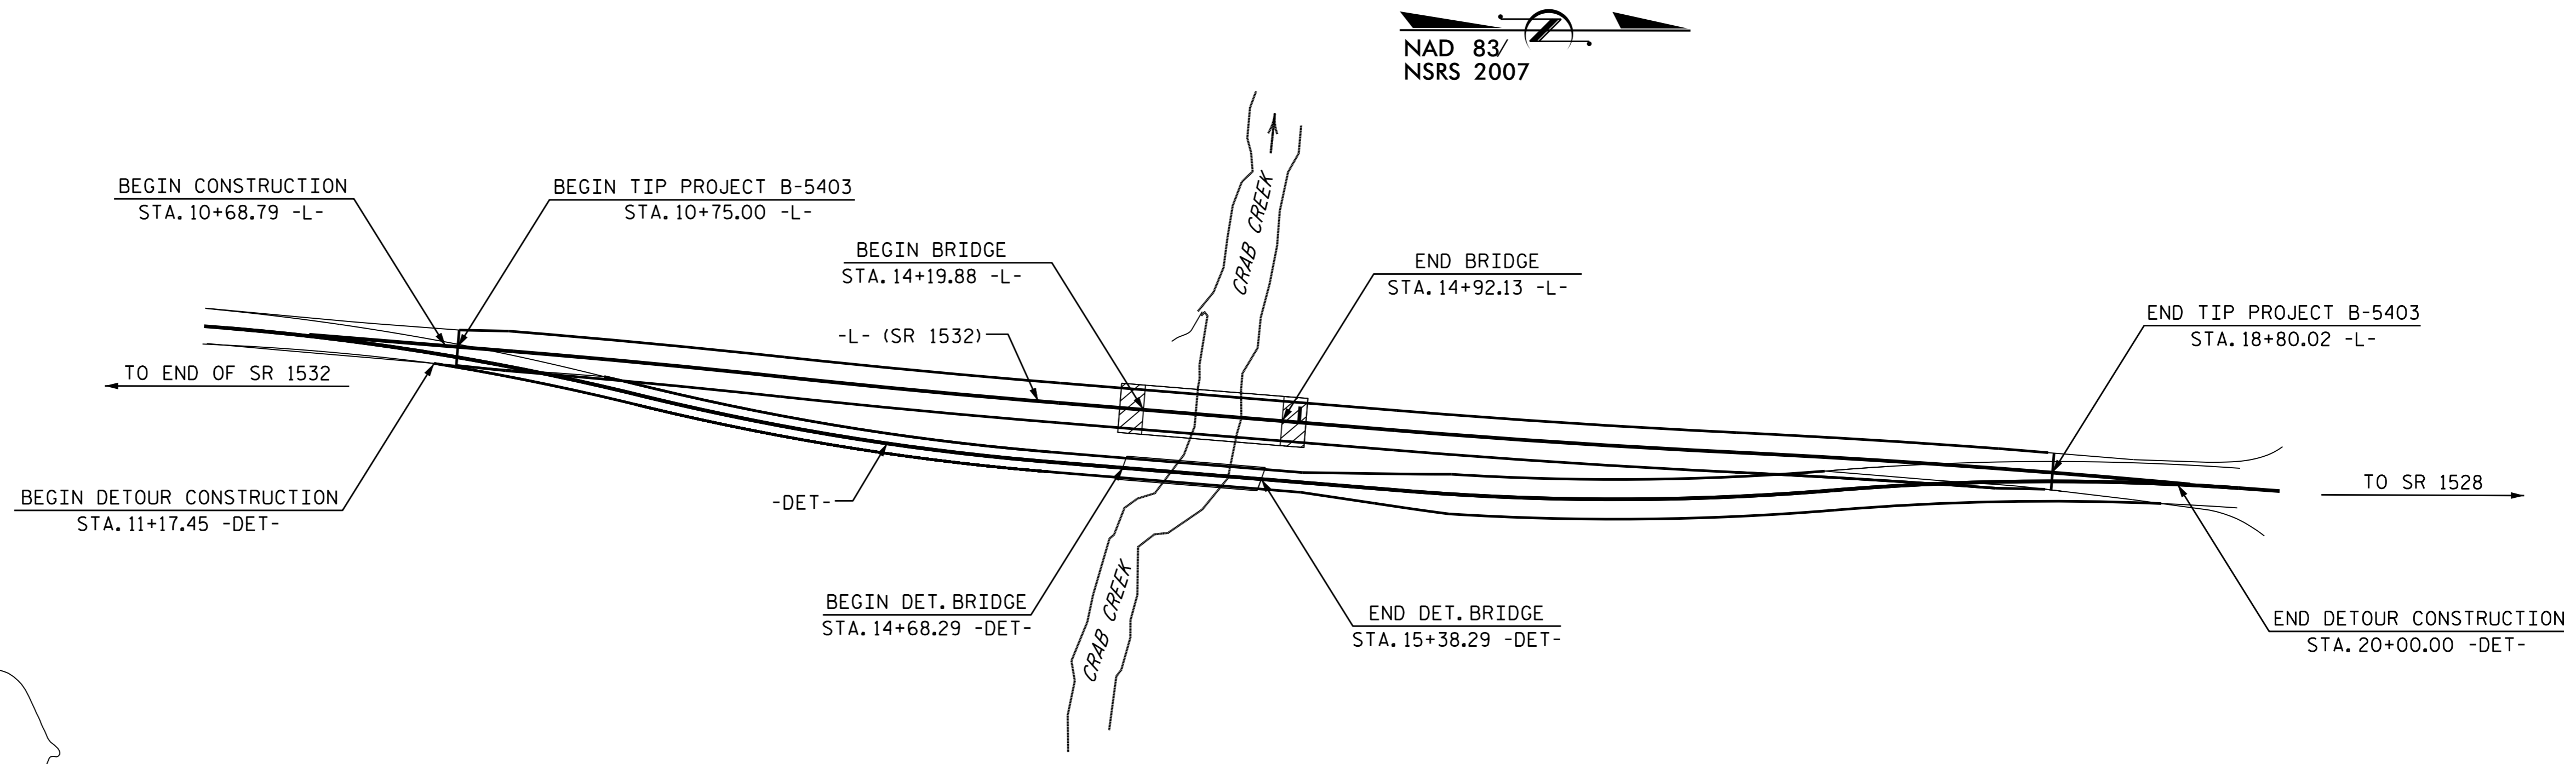

STRUCTURE

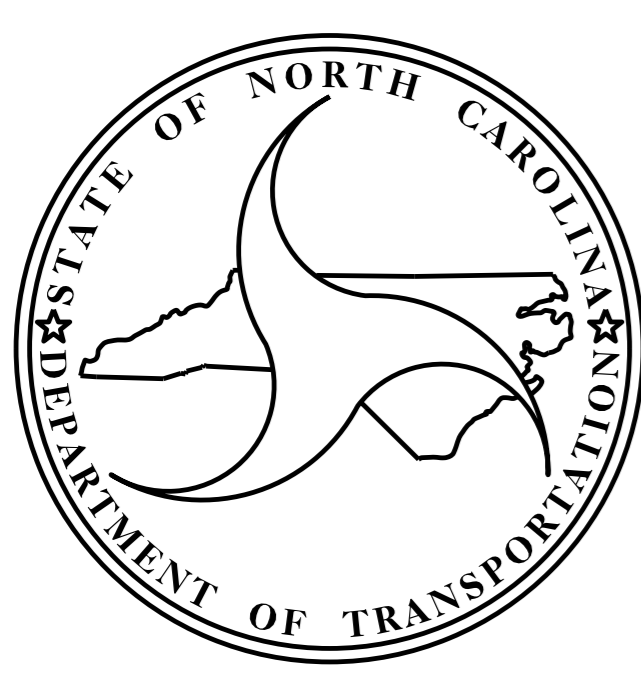

DESIGN DATA

ADT 2014 =	331
ADT 2040 =	400
K =	16 %
D =	65 %
T =	6 % *
V =	40 MPH
* TTST =	1% DUAL = 5%
FUNC CLASS =	LOCAL
SUB-REGIONAL TIER	

PROJECT LENGTH

LENGTH ROADWAY TIP PROJECT B-5403 =	0.138 MILE
LENGTH STRUCTURE TIP PROJECT B-5403 =	0.014 MILE
TOTAL LENGTH TIP PROJECT B-5403 =	0.152 MILE

Prepared in the Office of:
DIVISION OF HIGHWAYS
STRUCTURES MANAGEMENT UNIT
1000 BIRCH RIDGE DR.
RALEIGH, N.C. 27610

2012 STANDARD SPECIFICATIONS

LETTING DATE : JANUARY 19, 2016	D. R. CALHOUN, PE PROJECT ENGINEER W. S. ARAFAT, PE PROJECT DESIGN ENGINEER
---------------------------------	--