

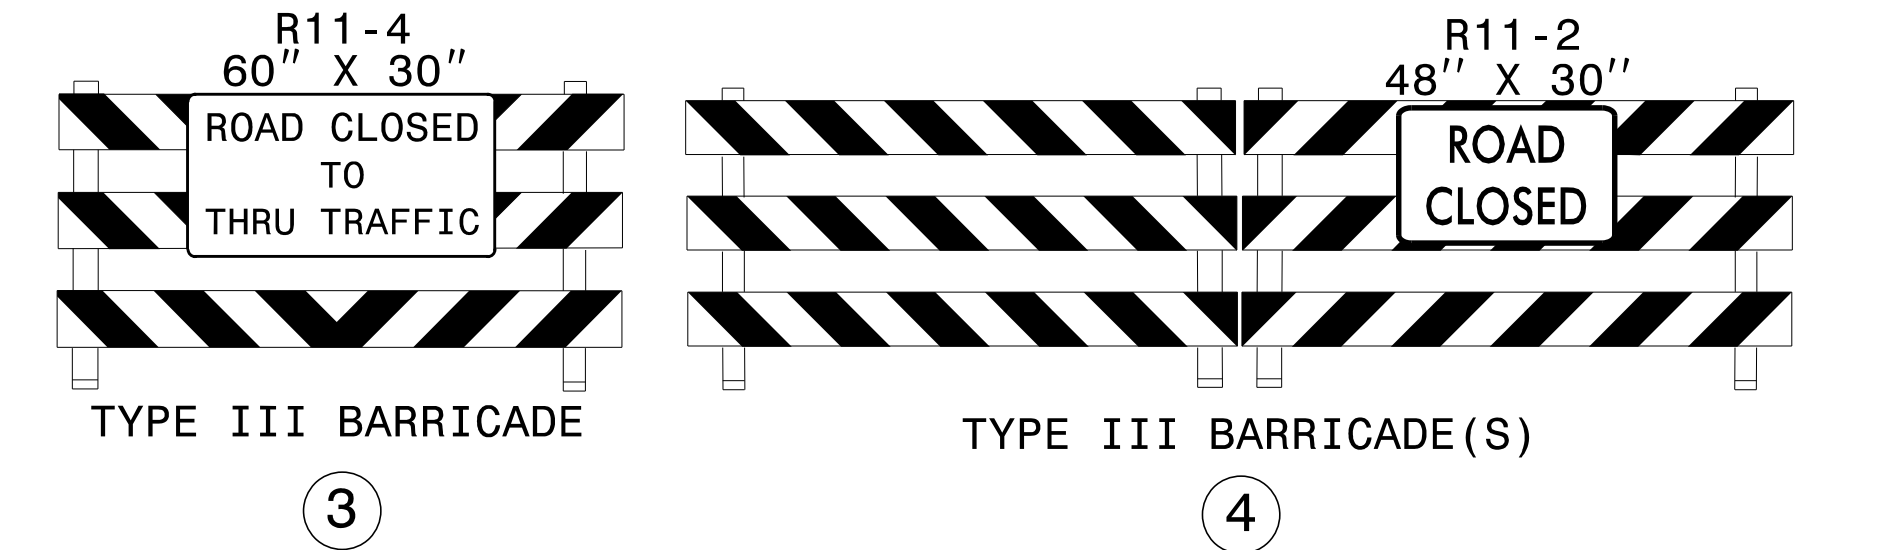


INSET "A"

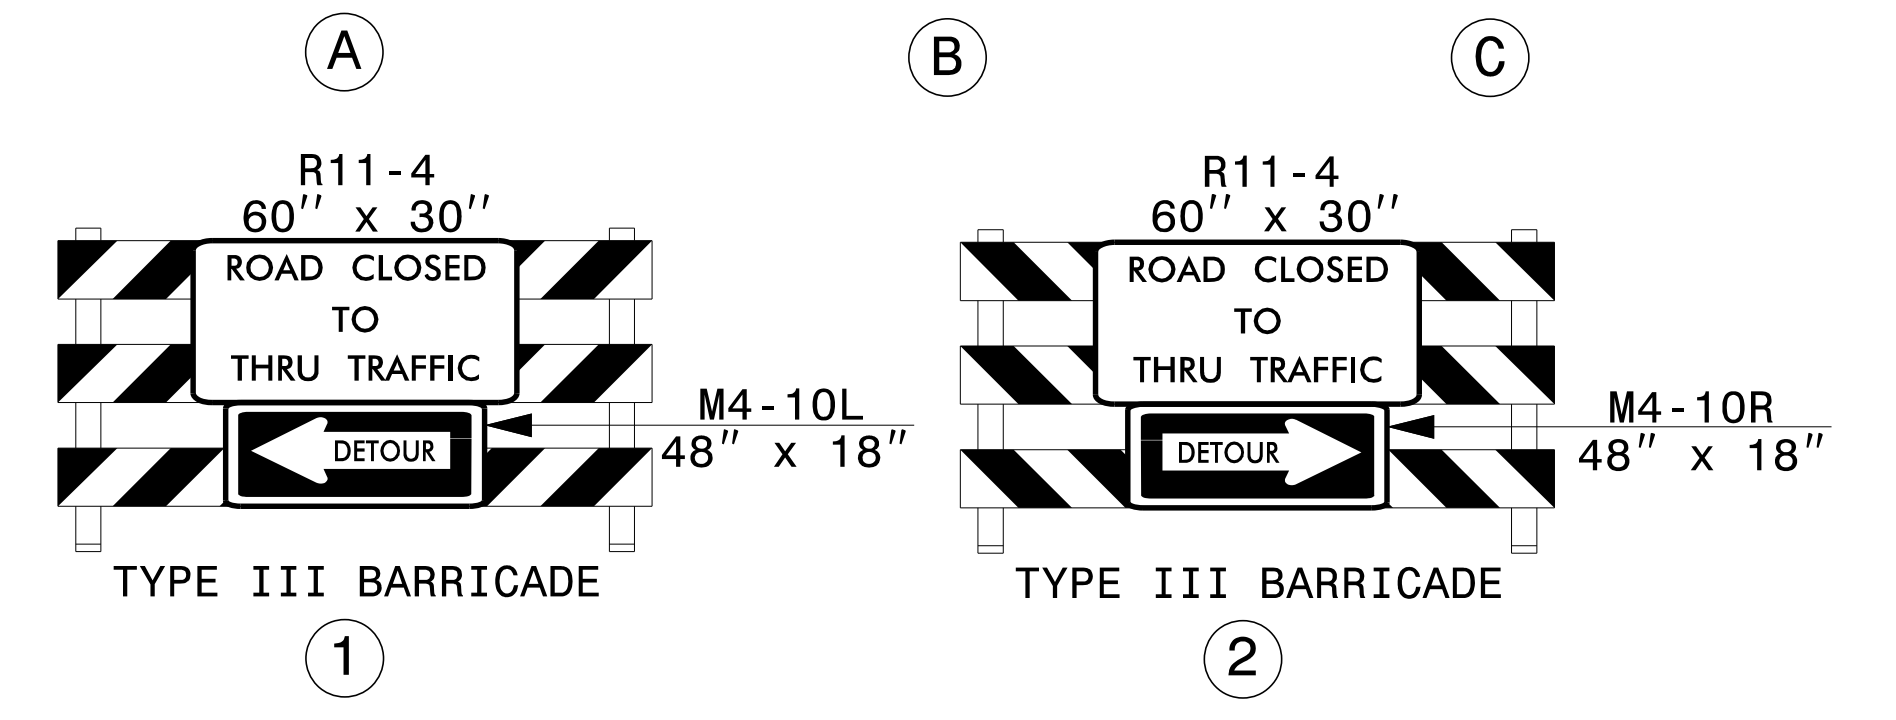


** SEE RSD 1101.03, SHEET 1 OF 9, FOR ADDITIONAL WORK ZONE SIGNS AND LOCATIONS

* SEE SHEET TMP-2 FOR SIGN DESIGN

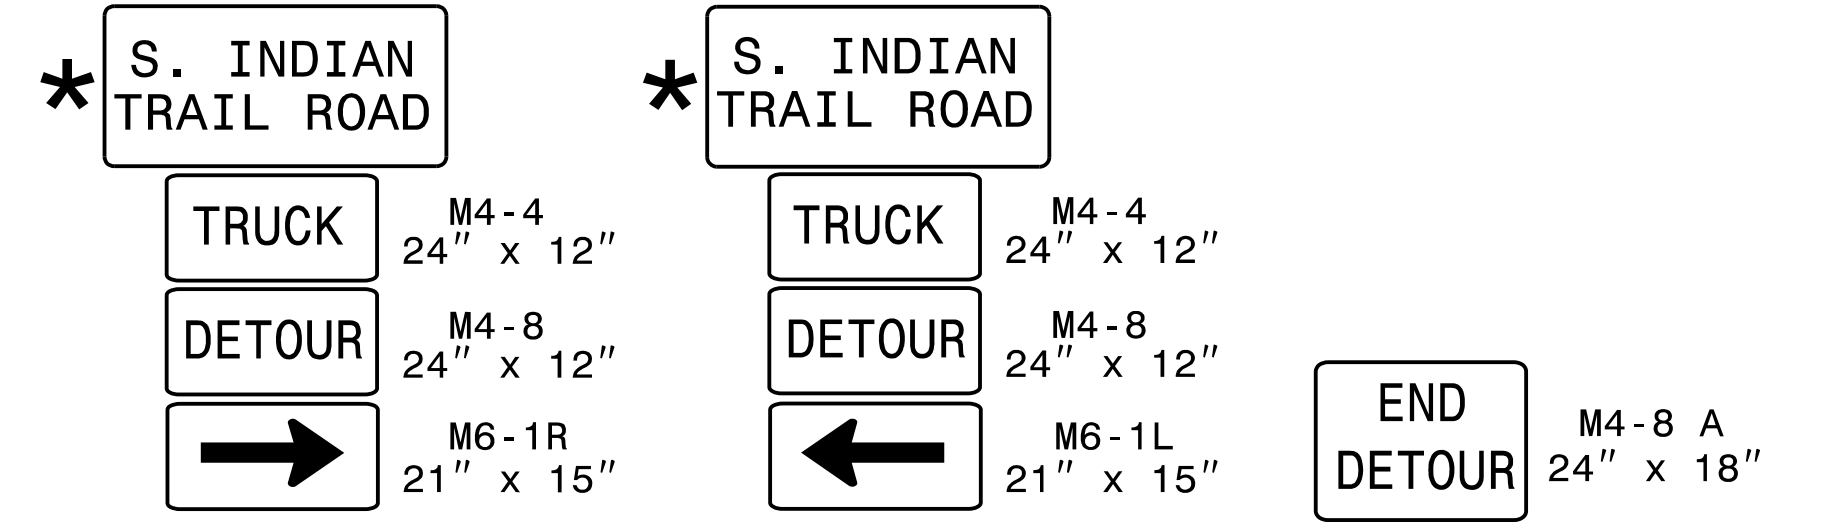

APPROVED: *Lori D. Stouchko*
 DATE: 10/22/2015

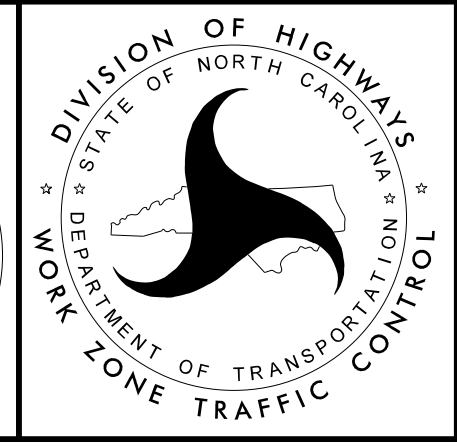

**TRUCK TRAFFIC
 OFF-SITE DETOUR
 S. INDIAN TRAIL ROAD
 SR 1008**