



SIGNAL FACE	INTERVAL	
	1	2
11	ON	OFF
12	OFF	ON

2 Circuit
Pretimed
School Flasher


NOTES

1. Refer to "Roadway Standard Drawings NCDOT" dated January 2012 and "Standard Specifications for Roads and Structures" dated January 2012.
2. Relocate existing school flasher beacons, signs, etc. to new wood pole.

SIGNAL FACE I.D.

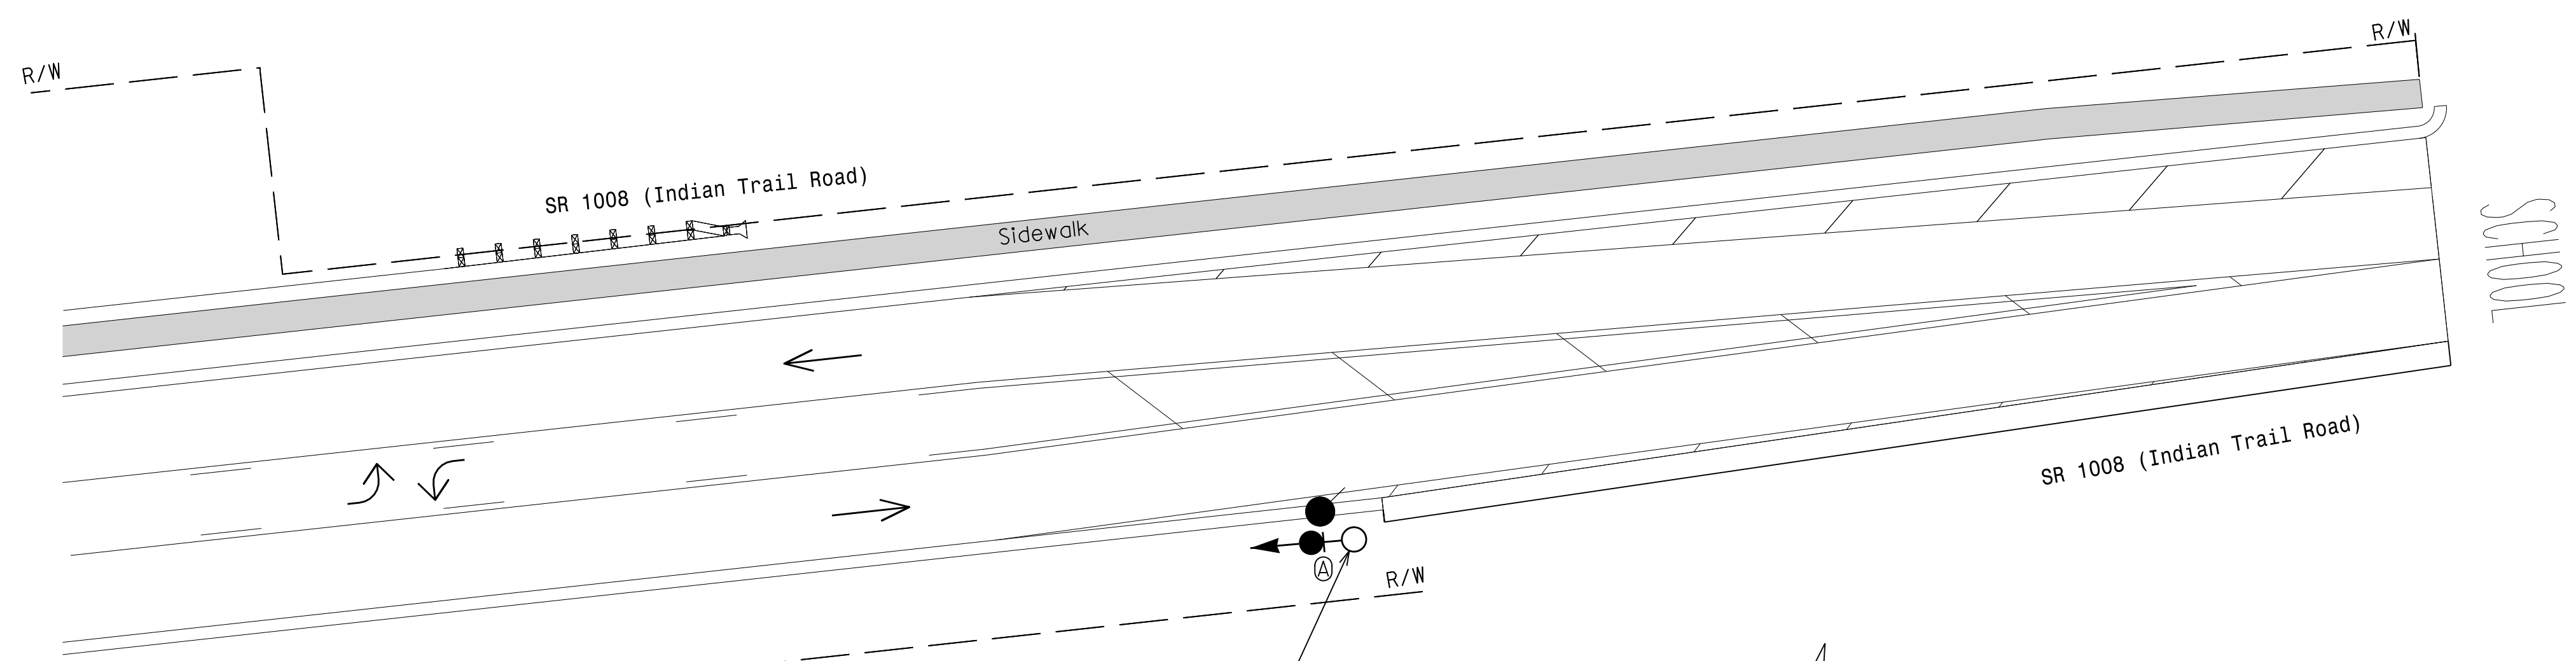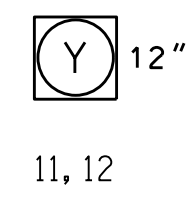

New Wood Pole
Sta. 21+80 -L- +/-
26' RT +/-

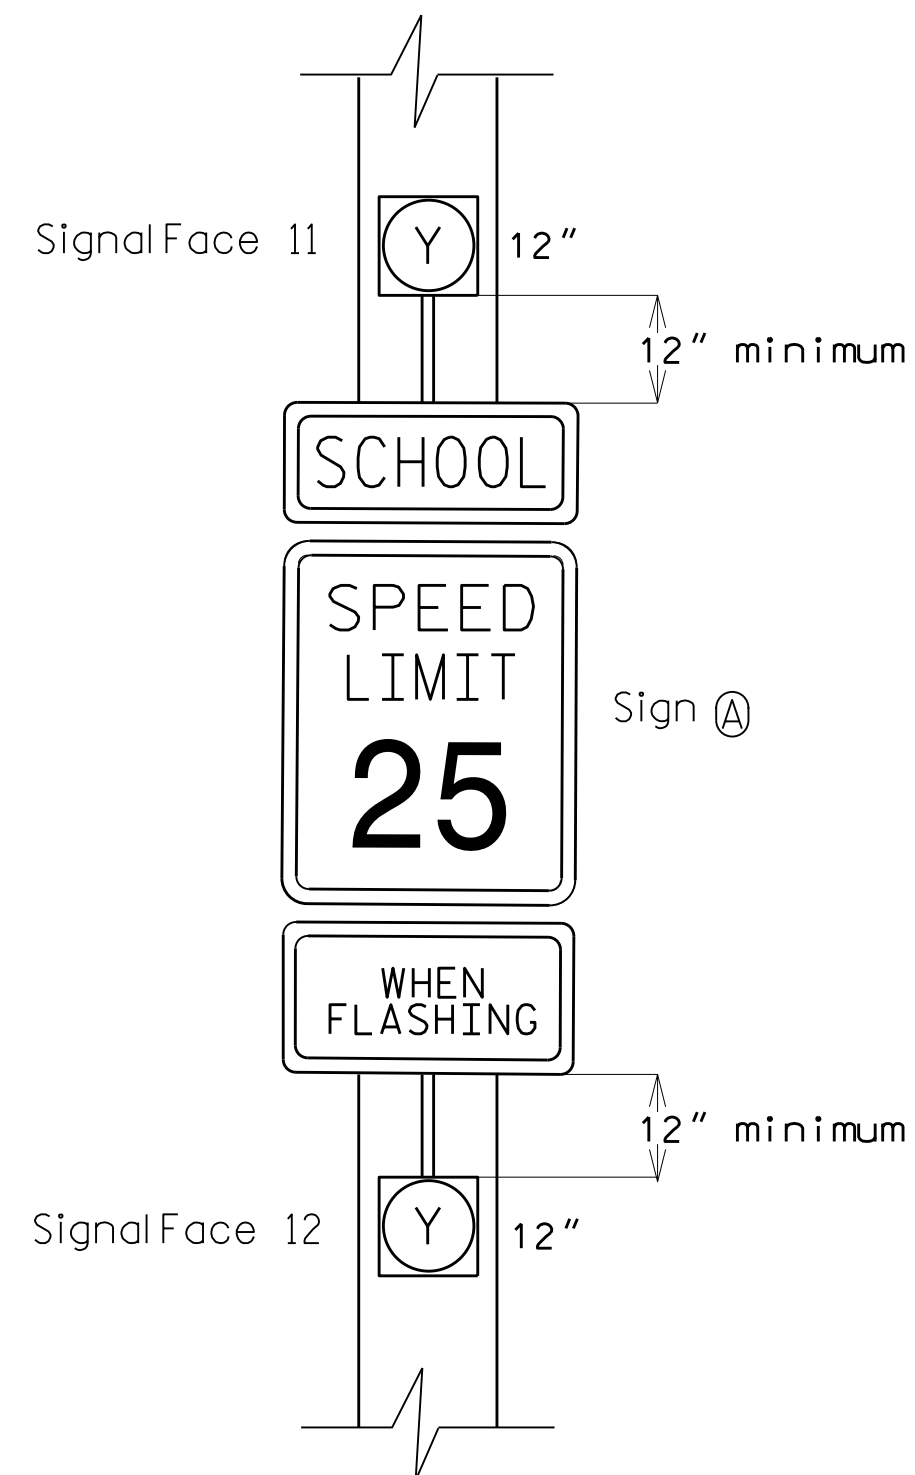

PROPOSED	LEGEND	EXISTING
	Traffic Signal Head	
	Modified Signal Head	N/A
	Sign	
	Pedestrian Signal Head With Push Button & Sign	
	Signal Pole with Guy	
	Signal Pole with Sidewalk Guy	
	Inductive Loop Detector	
	Controller & Cabinet	
	Junction Box	
	2-in Underground Conduit	
N/A	Right of Way	
	Directional Arrow	
	School Speed Limit Sign (55-1) W / Beacons	

Relocate School Flasher

	EB School Flasher On SR 1008 (Indian Trail road)		SEAL NORTH CAROLINA PROFESSIONAL ENGINEER SEAL 024393 TIMOTHY J. WILLIAMS
	Division 10 Union County Indian trail PLAN DATE: September 2015 REVIEWED BY: T. Williams PREPARED BY: M. Mahbooba REVIEWED BY:	REVISIONS INIT. DATE	
750 N. Greenfield Pkwy, Garner, NC 27529 SCALE 0 20 1"=20'	Documented by: <i>S. J. Williams</i> 9/23/2015 DATE SIG. INVENTORY NO. FLASHER		

23-SEP-2015 16:13
 R:\Projects\1508\Signal\Signal\Relocate_Sign_201508add.dgn
 mmahbooba