

09/08/99


T.I.P. NO.	SHEET NO.
B-5243	UO-1

STATE OF NORTH CAROLINA
DIVISION OF HIGHWAYS

**UTILITIES BY OTHERS
UNION COUNTY**

LOCATION: BRIDGE 258 ON SR 1008 OVER SOUTH FORK CROOKED CREEK AND IMPROVEMENT OF THE INTERSECTION OF SR 1009 AND SR 1371


TYPE OF WORK: OVERHEAD AND UNDERGROUND POWER & TELECOMMUNICATIONS RELOCATION

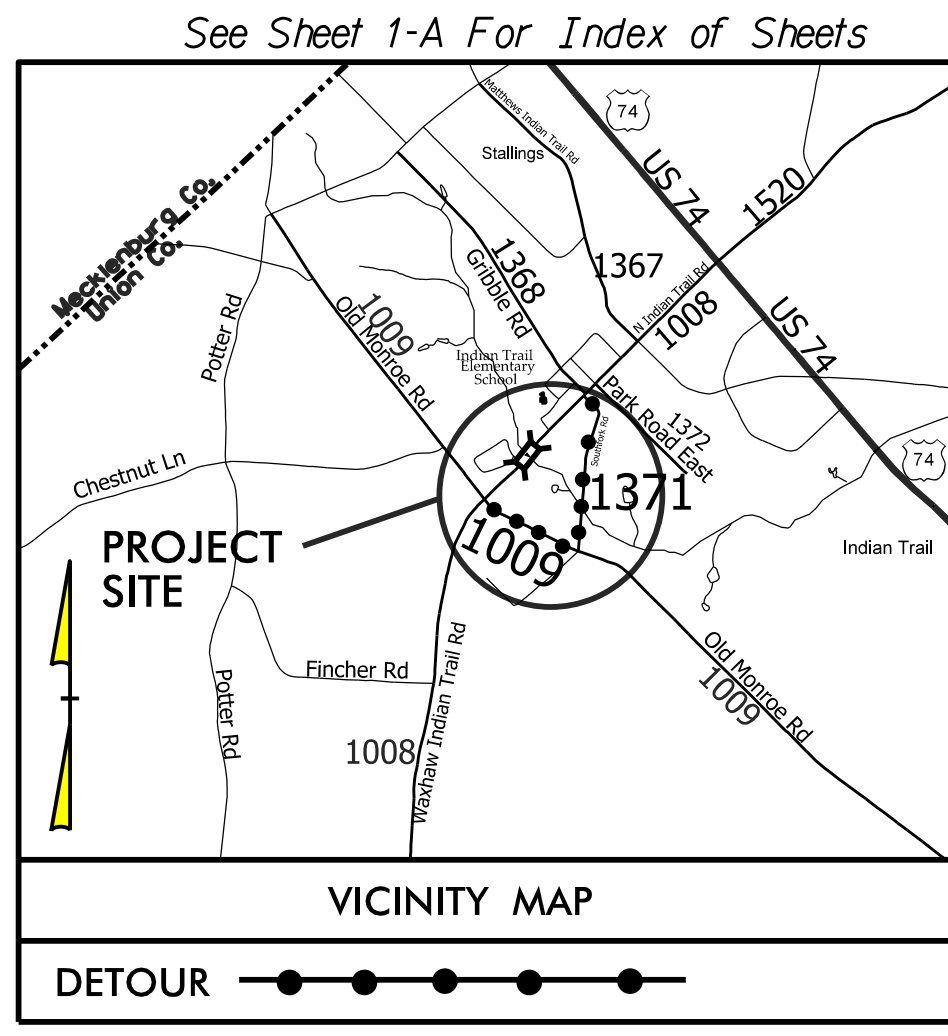

THIS PROJECT IS WITHIN THE MUNICIPAL BOUNDARIES OF INDIAN TRAIL.


CONTRACT: TIP PROJECT: B-5243

BEGIN TIP PROJECT B-5243
-L- STA. 13 + 75.00

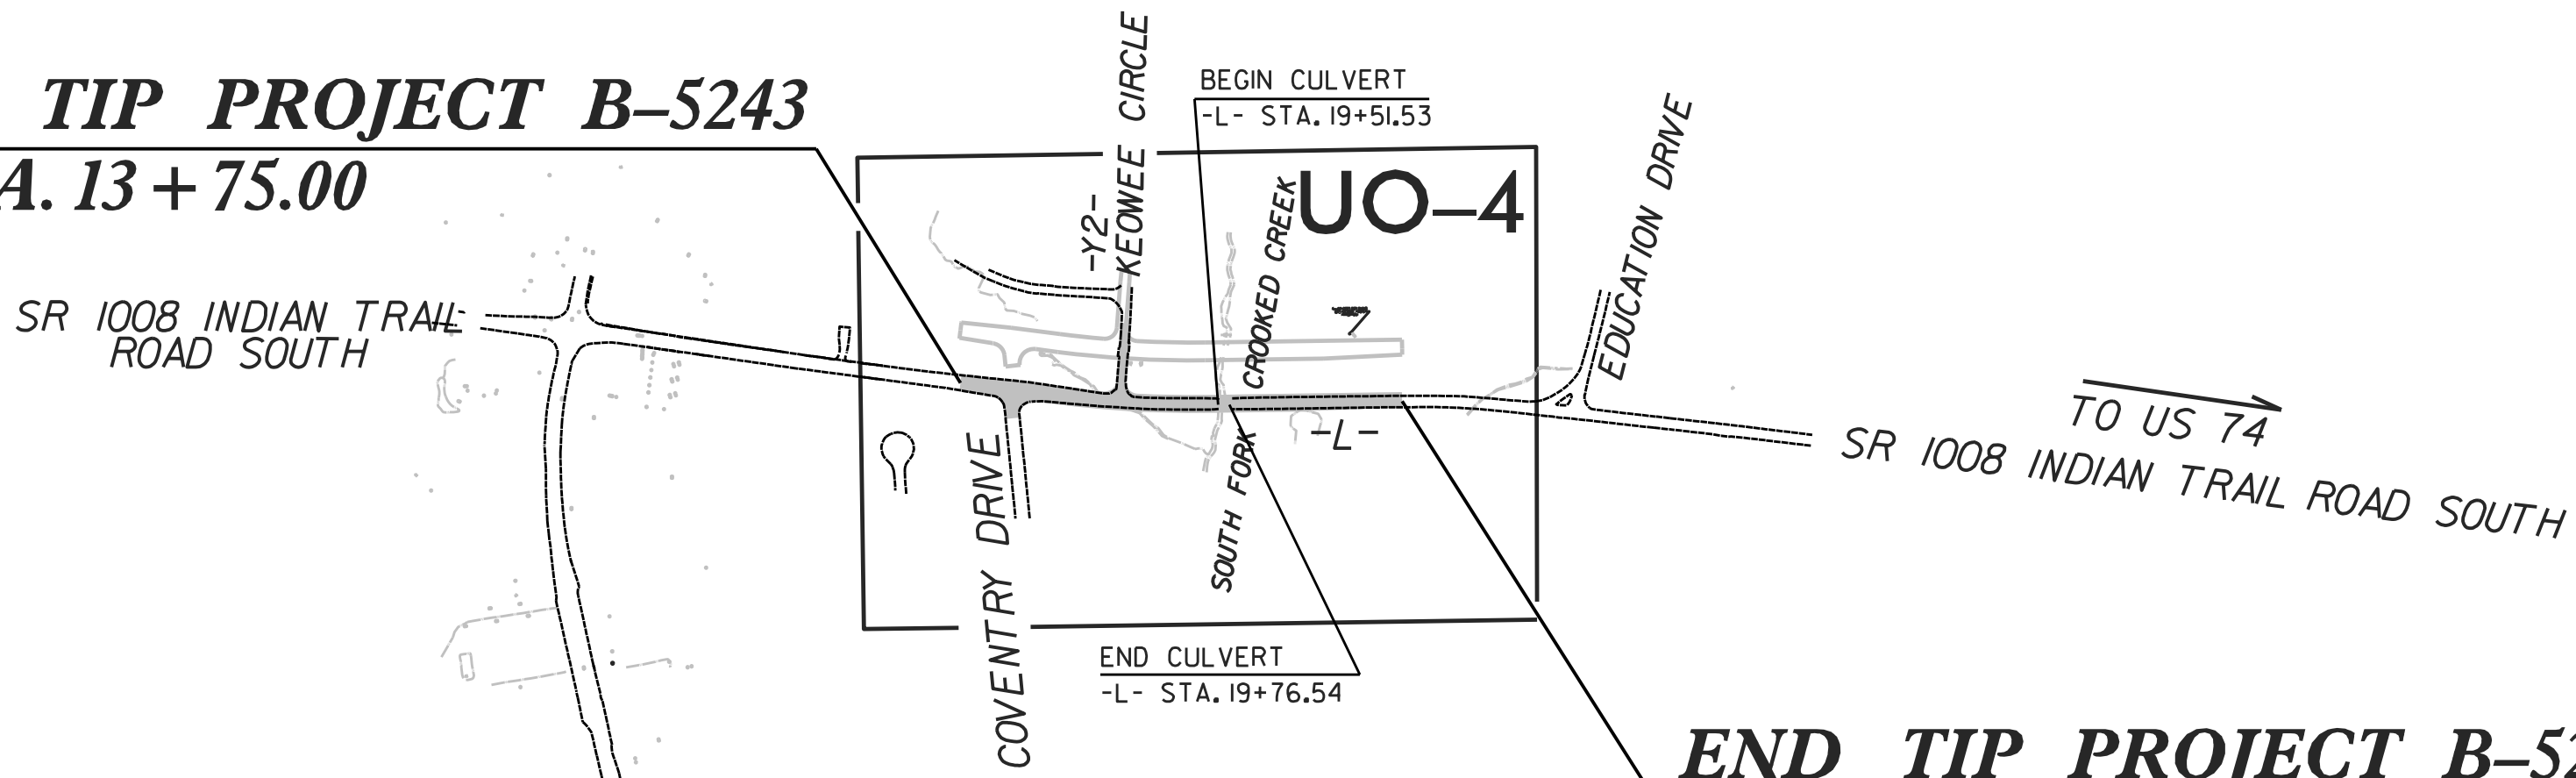

END TIP PROJECT B-5243
-L- STA. 23 + 61.42

BEGIN CONSTRUCTION
-Y- STA. 17 + 40.00

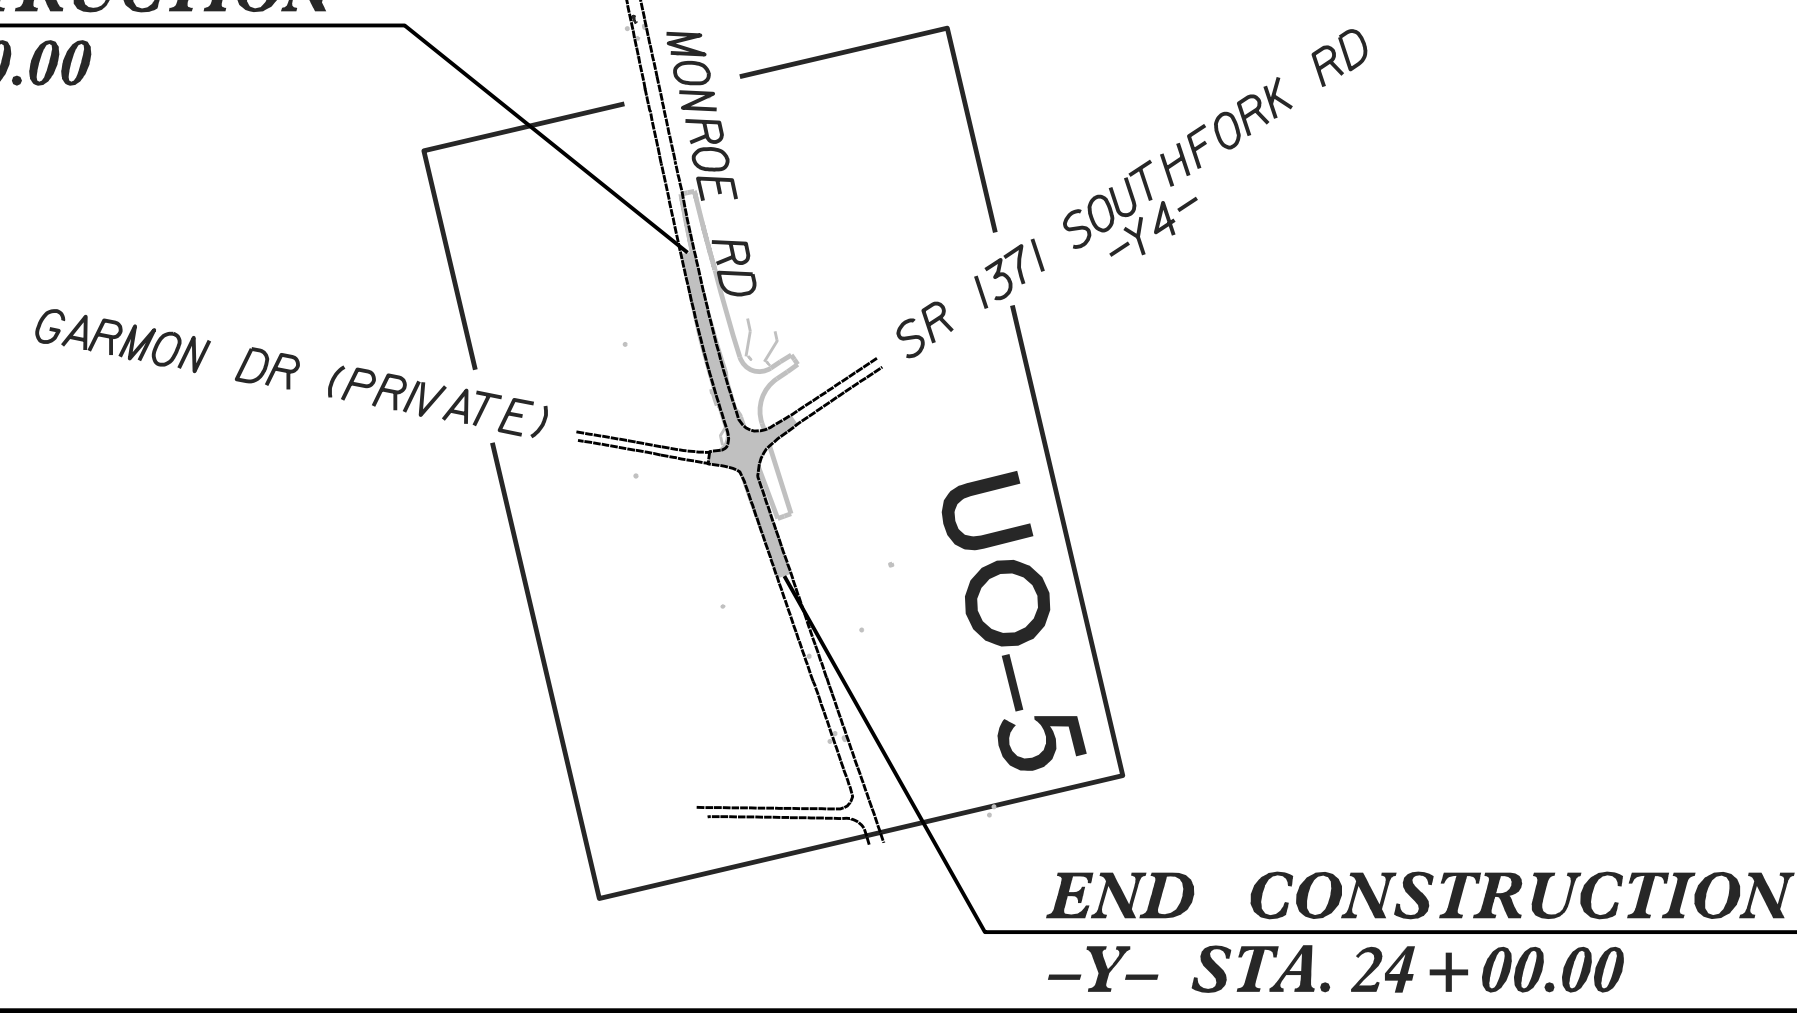


END CONSTRUCTION
-Y- STA. 24 + 00.00



FINAL PLANS

CIVIL ENGINEERS
ENVIRONMENTAL - CEI
LAND SURVEYING
SUBSURFACE UTILITY ENGINEERING

SUITE 220, LANDMARK CENTER II,
4601 SIX FORKS ROAD
RALEIGH, NORTH CAROLINA 27609
(919) 783-9214
WWW.KCI.COM

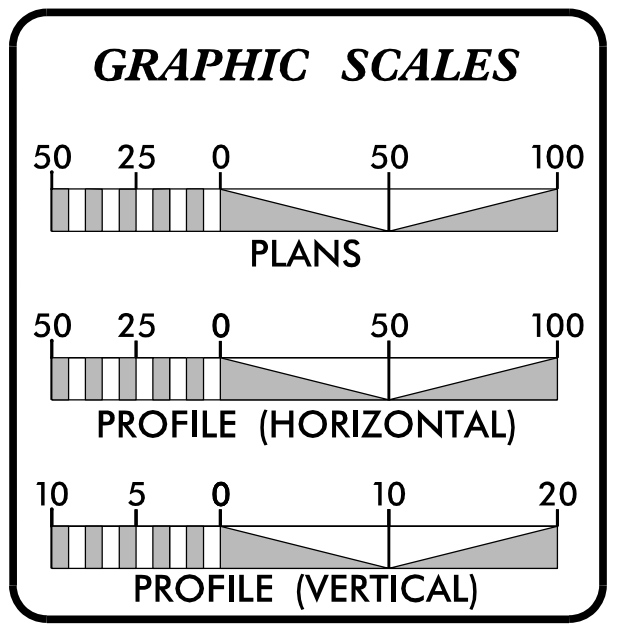

SHEET NO.	DESCRIPTION
UO-1	TITLE SHEET
UO-2	GENERAL NOTES
UO-3	CONVENTIONAL PLAN SHEET SYMBOLS
UO-4 THRU UO-5	UTILITIES BY OTHERS PLAN SHEETS

UTILITY OWNERS ON PROJECT	
(A)	DUKE - POWER (DISTRIBUTION)
(B)	TIME WARNER CABLE - (COMMUNICATIONS)
(C)	MCNC - (COMMUNICATIONS)
(D)	BROADPLEX - (COMMUNICATIONS)
(E)	WINDSTREAM - (COMMUNICATIONS)
(F)	PIEDMONT NATURAL GAS - (GAS DISTRIBUTION)

PREPARED IN THE OFFICE OF:
**DIVISION OF HIGHWAYS
UTILITIES UNIT
UTILITIES ENGINEERING SECTION**

1555 MAIL SERVICES CENTER
RALEIGH, NC 27699-1555
PHONE (919) 707-6690
FAX (919) 250-4119

Roger Worthington, P.E. UTILITIES SECTION ENGINEER
Carl Barclay, P.E. UTILITIES SQUAD LEADER PROJECT ENGINEER
Michael R. Bright UTILITIES PROJECT DESIGNER

10:26:56 AM
290_001_B5243_ut_tsh_u01_psh.dgn
Joshua Barbour - Division: P007 - Utility Services Emp