
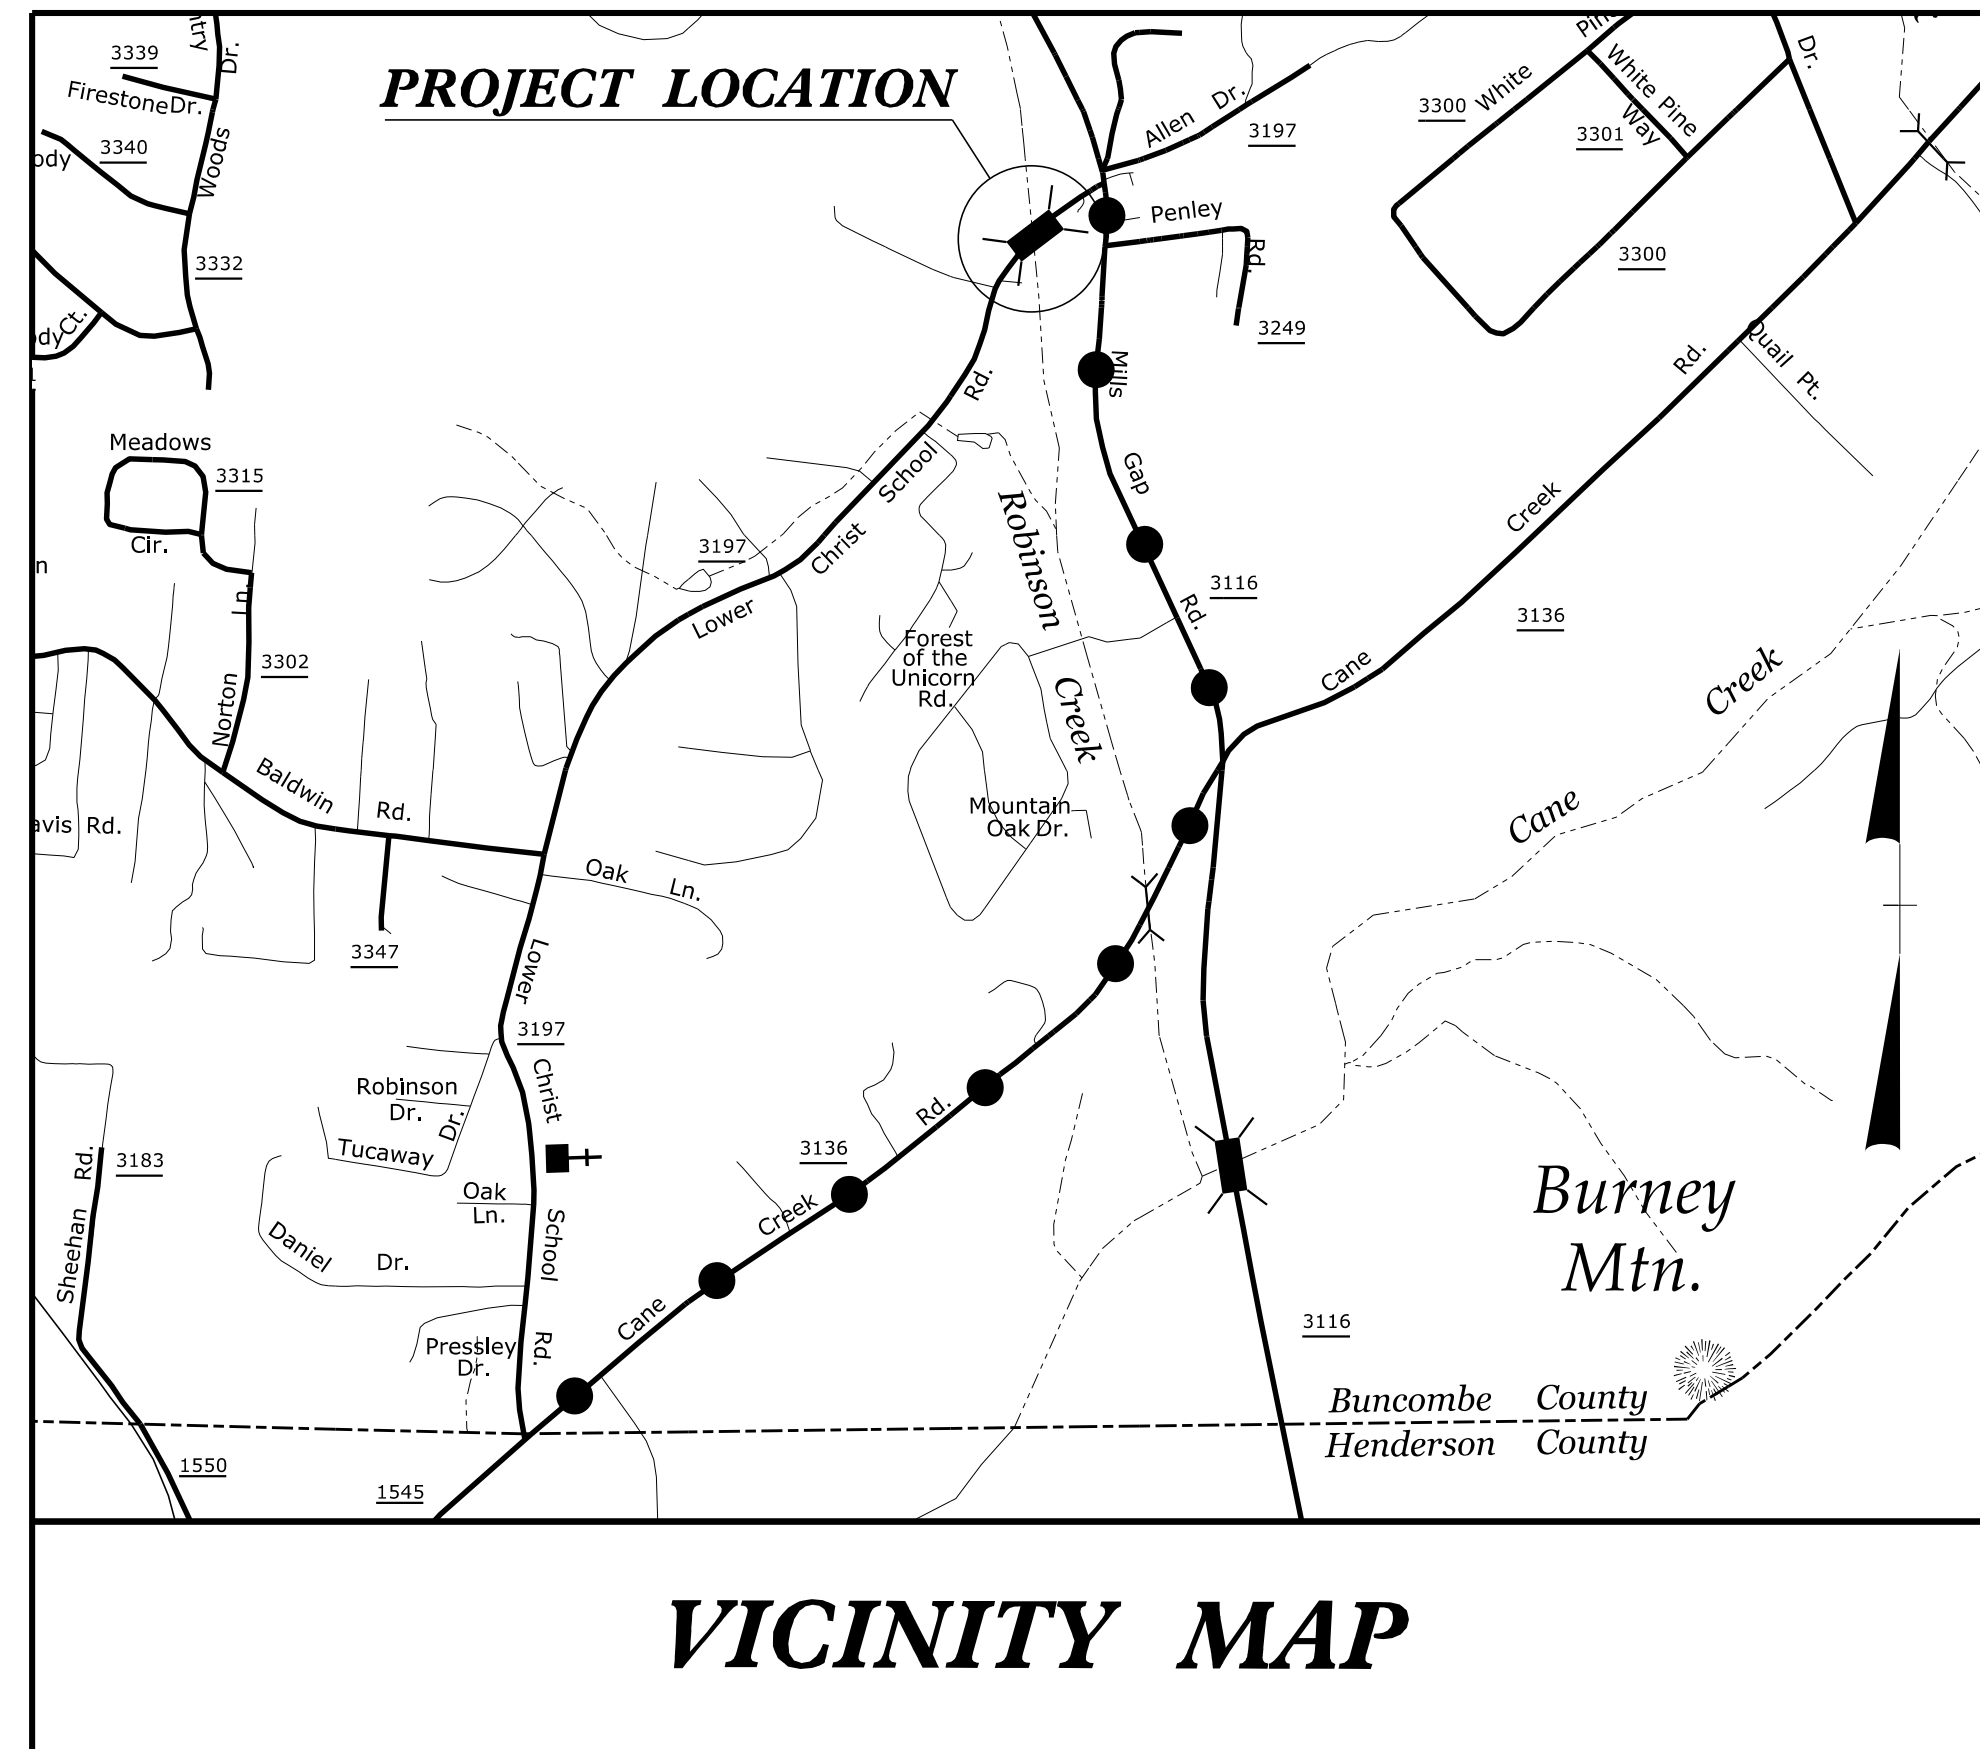


STATE OF NORTH CAROLINA
DIVISION OF HIGHWAYS

TRANSPORTATION MANAGEMENT PLAN

BUNCOMBE COUNTY

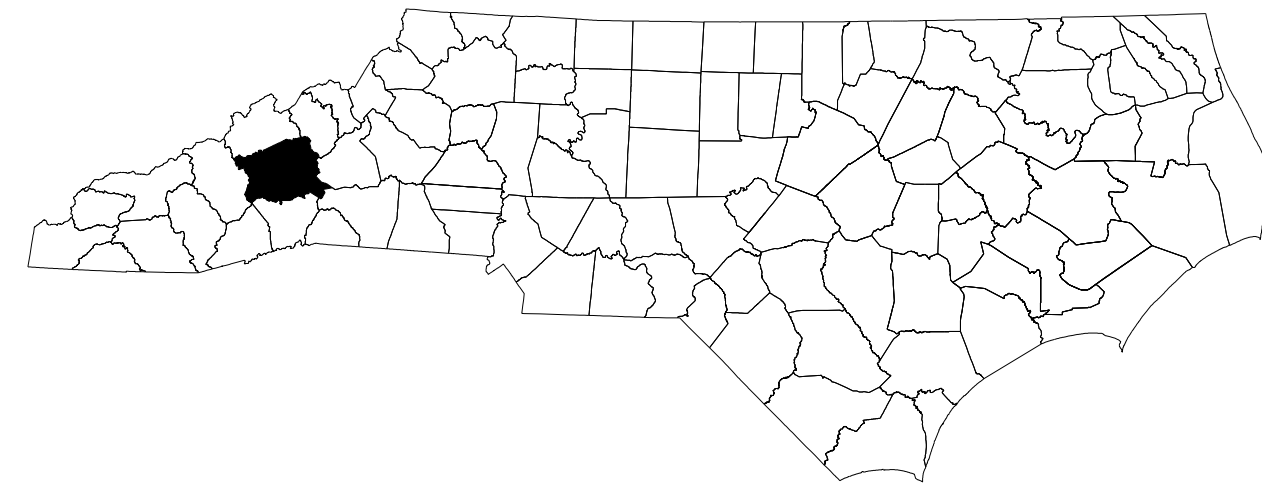

INDEX OF SHEETS

| SHEET NO. | TITLE |
|-----------|-------------------------------------------------------------------------------------------|
| TMP-1 | TITLE SHEET, VICINITY MAP AND INDEX OF SHEETS |
| TMP-1A | TRANSPORTATION OPERATIONS, GENERAL NOTES, LOCAL NOTES, PHASING, ROADWAY STD DWGS & LEGEND |
| TMP-2 | DETOUR SIGN DESIGN |
| TMP-3 | OFFSITE DETOUR PLAN |

SHEET NO.
TMP-1

B-5244


TIP PROJECT:


10/22/2015
PA:\tip\projects-b\5244\trafficcontrol\top\B5244_TC_TMP_01.dgn
User:RBRodwell



N.C.D.O.T. WORK ZONE TRAFFIC CONTROL
1561 MAIL SERVICE CENTER (MSC) RALEIGH, NC 27699-1561
750 N. GREENFIELD PARKWAY, GARNER, NC 27529 (DELIVERY)
PHONE: (919) 773-2800 FAX: (919) 771-2745

J. S. BOURNE, P.E. STATE TRAFFIC MANAGEMENT ENGINEER
J. W. WOOLARD, P.E. TRAFFIC CONTROL PROJECT ENGINEER
R. M. GARRETT TRAFFIC CONTROL PROJECT DESIGN ENGINEER
KEN BROADWELL TRAFFIC CONTROL DESIGN ENGINEER

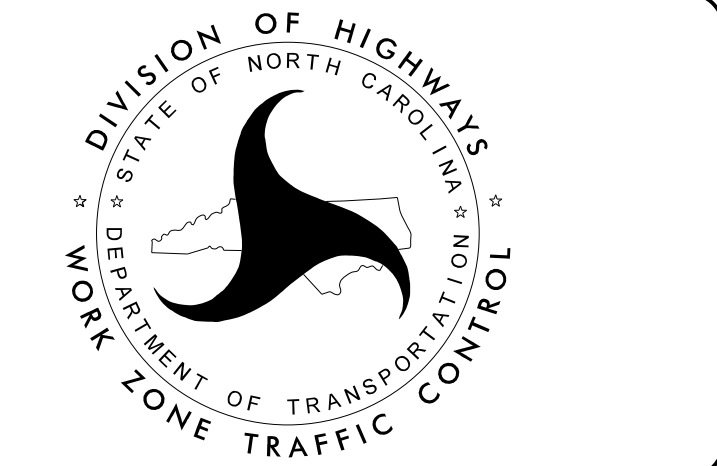

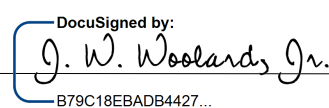APPROVED: 
DATE: 10/22/2015

SEAL

