


8/23/99

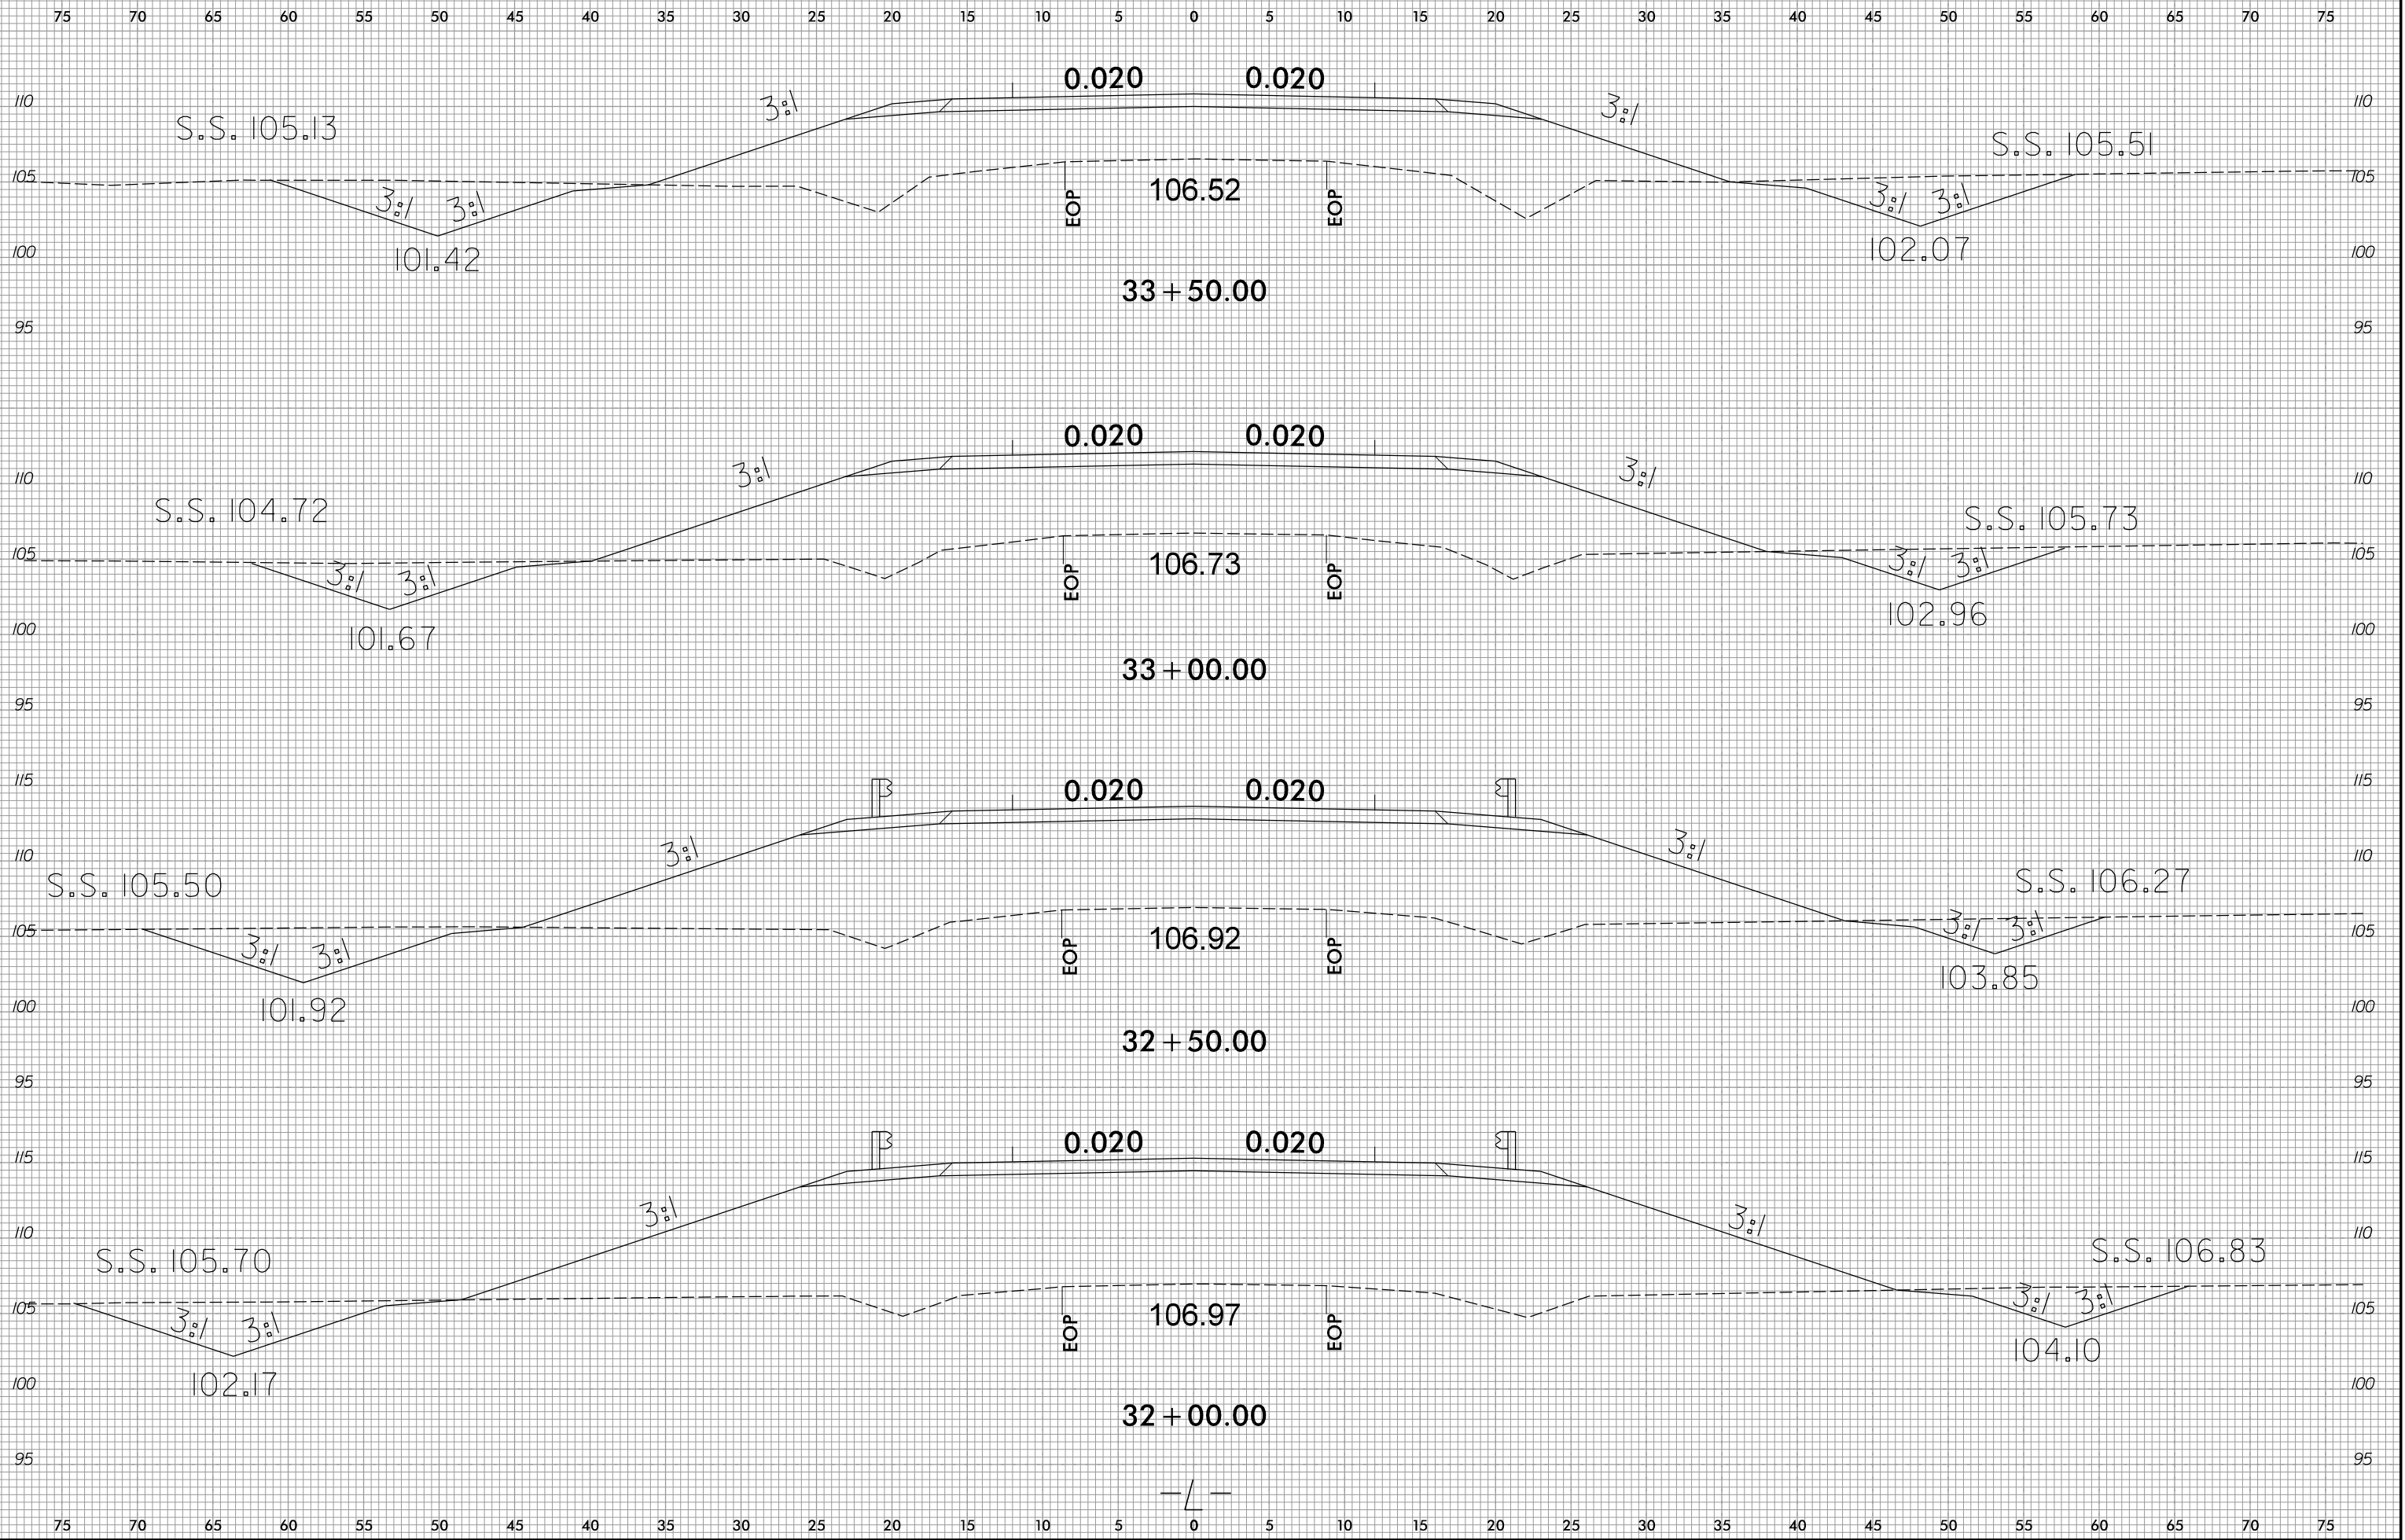

PROJ. REFERENCE NO.  
W-5518

SHEET NO.  
X-28



12/9/2015  
E:\Roadway\XSC\W5518.rdy.xpl.L.dgn