


8/23/99



PROJ. REFERENCE NO.
W-5518

SHEET NO.
X-37

145 140 135 130 125 120 115 110 105 100 95 90 85 80 75 70 65 60 55 50 45 40 35 30 25 20 15 10 5 0 5

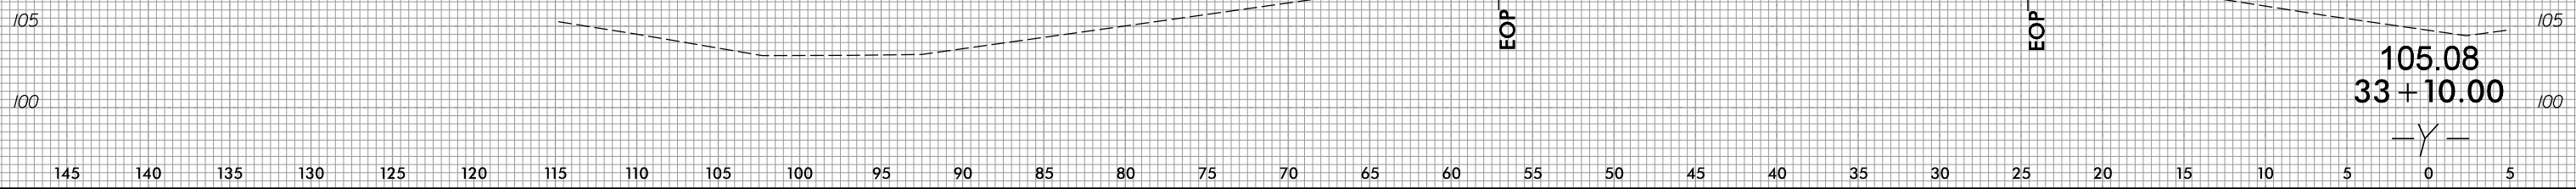

145 140 135 130 125 120 115 110 105 100 95 90 85 80 75 70 65 60 55 50 45 40 35 30 25 20 15 10 5 0 5

12/9/2015
 P:\Roadway\XSC\W5518_r.dwg - xpl_Y.L.T.dgn
 cels