

LOAD FACTORS:

DESIGN LOAD RATING FACTORS	LIMIT STATE	$\gamma_{DC}$	$\gamma_{DW}$
	STRENGTH I	1.25	1.50
	SERVICE III	1.00	1.00

LOAD AND RESISTANCE FACTOR RATING (LRFR) SUMMARY FOR PRESTRESSED CONCRETE GIRDERS

LEVEL	VEHICLE	WEIGHT (W) (TONS)	CONTROLLING LOAD RATING #	MINIMUM RATING FACTORS (RF)	TONS = W x RF	STRENGTH I LIMIT STATE										SERVICE III LIMIT STATE					COMMENT NUMBER			
						LIVE-LOAD FACTORS ( $\gamma_{LL}$ )	MOMENT					SHEAR					LIVE-LOAD FACTORS ( $\gamma_{LL}$ )	MOMENT						
							DISTRIBUTION FACTORS (DF)	RATING FACTOR	SPAN	GIRDER LOCATION	DISTANCE FROM LEFT END OF SPAN (FT)	DISTRIBUTION FACTORS (DF)	RATING FACTOR	SPAN	GIRDER LOCATION	DISTANCE FROM LEFT END OF SPAN (FT)		DISTRIBUTION FACTORS (DF)	RATING FACTOR	SPAN		GIRDER LOCATION	DISTANCE FROM LEFT END OF SPAN (FT)	
DESIGN LOAD RATING	HL-93 (INVENTORY)	N/A	①	1.01	--	1.75	0.903	1.05	A	EL	52.12	1.077	1.09	A	I	31.27	0.80	0.903	1.01	A	EL	52.12		
	HL-93 (OPERATING)	N/A		1.36	--	1.35	0.903	1.36	A	EL	52.12	1.077	1.86	A	I	0.00	N/A	--	--	--	--	--		
	HS-20 (INVENTORY)	36.000	②	1.42	51.12	1.75	0.903	1.48	A	EL	52.12	1.077	1.87	A	I	31.27	0.80	0.903	1.42	A	EL	52.12		
	HS-20 (OPERATING)	36.000		1.92	69.12	1.35	0.903	1.92	A	EL	52.12	1.077	2.57	A	I	0.00	N/A	--	--	--	--	--		
LEGAL LOAD RATING	SINGLE VEHICLE (SV)	SNSH	13.500		3.40	45.90	1.40	0.903	4.42	A	EL	52.12	1.077	6.17	A	I	0.00	0.80	0.903	3.40	A	EL	52.12	
		SNGARBS2	20.000		2.45	49.00	1.40	0.903	3.19	A	EL	52.12	1.077	4.30	A	I	0.00	0.80	0.903	2.45	A	EL	52.12	
		SNAGRIS2	22.000		2.29	50.38	1.40	0.903	2.98	A	EL	52.12	1.077	3.96	A	I	0.00	0.80	0.903	2.29	A	EL	52.12	
		SNCOTTS3	27.250		1.69	46.05	1.40	0.903	2.20	A	EL	52.12	1.077	3.07	A	I	0.00	0.80	0.903	1.69	A	EL	52.12	
		SNAGGRS4	34.925		1.38	48.20	1.40	0.903	1.80	A	EL	52.12	1.077	2.49	A	I	0.00	0.80	0.903	1.38	A	EL	52.12	
		SNS5A	35.550		1.35	47.99	1.40	0.903	1.76	A	EL	52.12	1.077	2.49	A	I	0.00	0.80	0.903	1.35	A	EL	52.12	
		SNS6A	39.950		1.23	49.14	1.40	0.903	1.60	A	EL	52.12	1.077	2.25	A	I	0.00	0.80	0.903	1.23	A	EL	52.12	
		SNS7B	42.000		1.17	49.14	1.40	0.903	1.52	A	EL	52.12	1.077	2.18	A	I	0.00	0.80	0.903	1.17	A	EL	52.12	
	TRUCK TRACTOR SEMI-TRAILER (TTST)	TNAGRIT3	33.000		1.49	49.17	1.40	0.903	1.94	A	EL	52.12	1.077	2.69	A	I	0.00	0.80	0.903	1.49	A	EL	52.12	
		TNT4A	33.075		1.50	49.61	1.40	0.903	1.95	A	EL	52.12	1.077	2.65	A	I	0.00	0.80	0.903	1.50	A	EL	52.12	
		TNT6A	41.600		1.21	50.34	1.40	0.903	1.58	A	EL	52.12	1.077	2.27	A	I	0.00	0.80	0.903	1.21	A	EL	52.12	
		TNT7A	42.000		1.21	50.82	1.40	0.903	1.58	A	EL	52.12	1.077	2.23	A	I	0.00	0.80	0.903	1.21	A	EL	52.12	
		TNT7B	42.000		1.24	52.08	1.40	0.903	1.61	A	EL	52.12	1.077	2.15	A	I	0.00	0.80	0.903	1.24	A	EL	52.12	
		TNAGRIT4	43.000		1.19	51.17	1.40	0.903	1.55	A	EL	52.12	1.077	2.09	A	I	0.00	0.80	0.903	1.19	A	EL	52.12	
TNAGT5A	45.000		1.13	50.85	1.40	0.903	1.47	A	EL	52.12	1.077	2.04	A	I	0.00	0.80	0.903	1.13	A	EL	52.12			
TNAGT5B	45.000		③	1.12	50.40	1.40	0.903	1.45	A	EL	52.12	1.077	1.89	A	I	31.27	0.80	0.903	1.12	A	EL	52.12		

NOTES:

MINIMUM RATING FACTORS ARE BASED ON THE STRENGTH I AND SERVICE III LIMIT STATES.

ALLOWABLE STRESSES FOR SERVICE III LIMIT STATE ARE AS REQUIRED FOR DESIGN.

COMMENTS:

- 1.
- 2.
- 3.
- 4.

# CONTROLLING LOAD RATING

① DESIGN LOAD RATING (HL-93)


② DESIGN LOAD RATING (HS-20)

③ LEGAL LOAD RATING \*\*

\*\* SEE CHART FOR VEHICLE TYPE

GIRDER LOCATION

I - INTERIOR GIRDER  
EL - EXTERIOR LEFT GIRDER  
ER - EXTERIOR RIGHT GIRDER

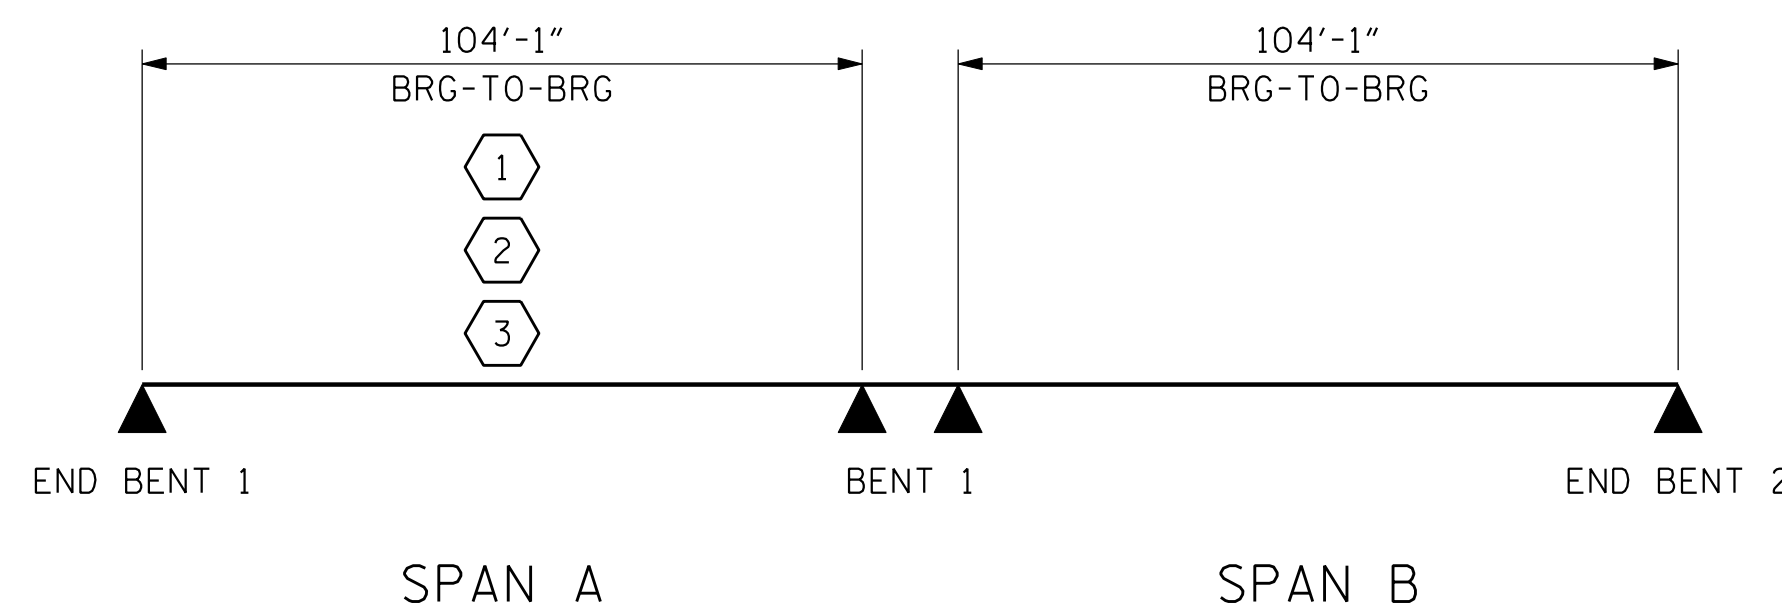

LRFR SUMMARY

PROJECT NO. W-5518

COLUMBUS COUNTY

STATION: 24+06.36 -L- POT


SHEET 4 OF 4

PLANS PREPARED BY:

**MULKEY**  
ENGINEERS & CONSULTANTS

PO BOX 23127  
RALEIGH, NC 27636  
(919) 851-1912  
(919) 851-1911 FAX  
WWW.MULKEYINC.COM  
NC LICENSE NO. 0-1031

THIS STANDARD DRAWING REVIEWED & ADOPTED FOR USE AT THE REFERENCED LOCATION BY THE UNDERSIGNED:

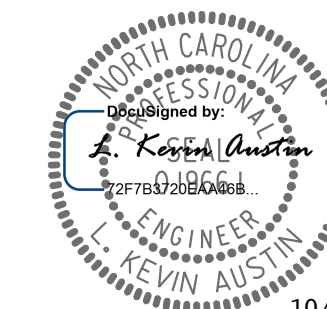

10/2/2015

STATE OF NORTH CAROLINA  
DEPARTMENT OF TRANSPORTATION  
RALEIGH

STANDARD  
LRFR SUMMARY FOR  
PRESTRESSED  
CONCRETE GIRDERS  
(NON-INTERSTATE TRAFFIC)

REVISIONS

NO.	BY:	DATE:	NO.	BY:	DATE:
1			3		
2			4		

SHEET NO.

S-4

TOTAL SHEETS

33

STD. NO. LRFR1

ASSEMBLED BY : Z. H. BROWN	DATE : 3/15
CHECKED BY : L. K. AUSTIN	DATE : 8/15
DRAWN BY : MAA 1/08	REV. 11/2/08RR MAA/GM
CHECKED BY : GM/DI 2/08	REV. 10/1/11 MAA/GM