



NOTES


STIRRUPS AND "U" BARS IN CAP MAY BE SHIFTED AS NECESSARY TO CLEAR ANCHOR BOLTS.  
HOOKS ON "V" BARS MAY BE TURNED AS NECESSARY FOR PLACING REINFORCING STEEL.

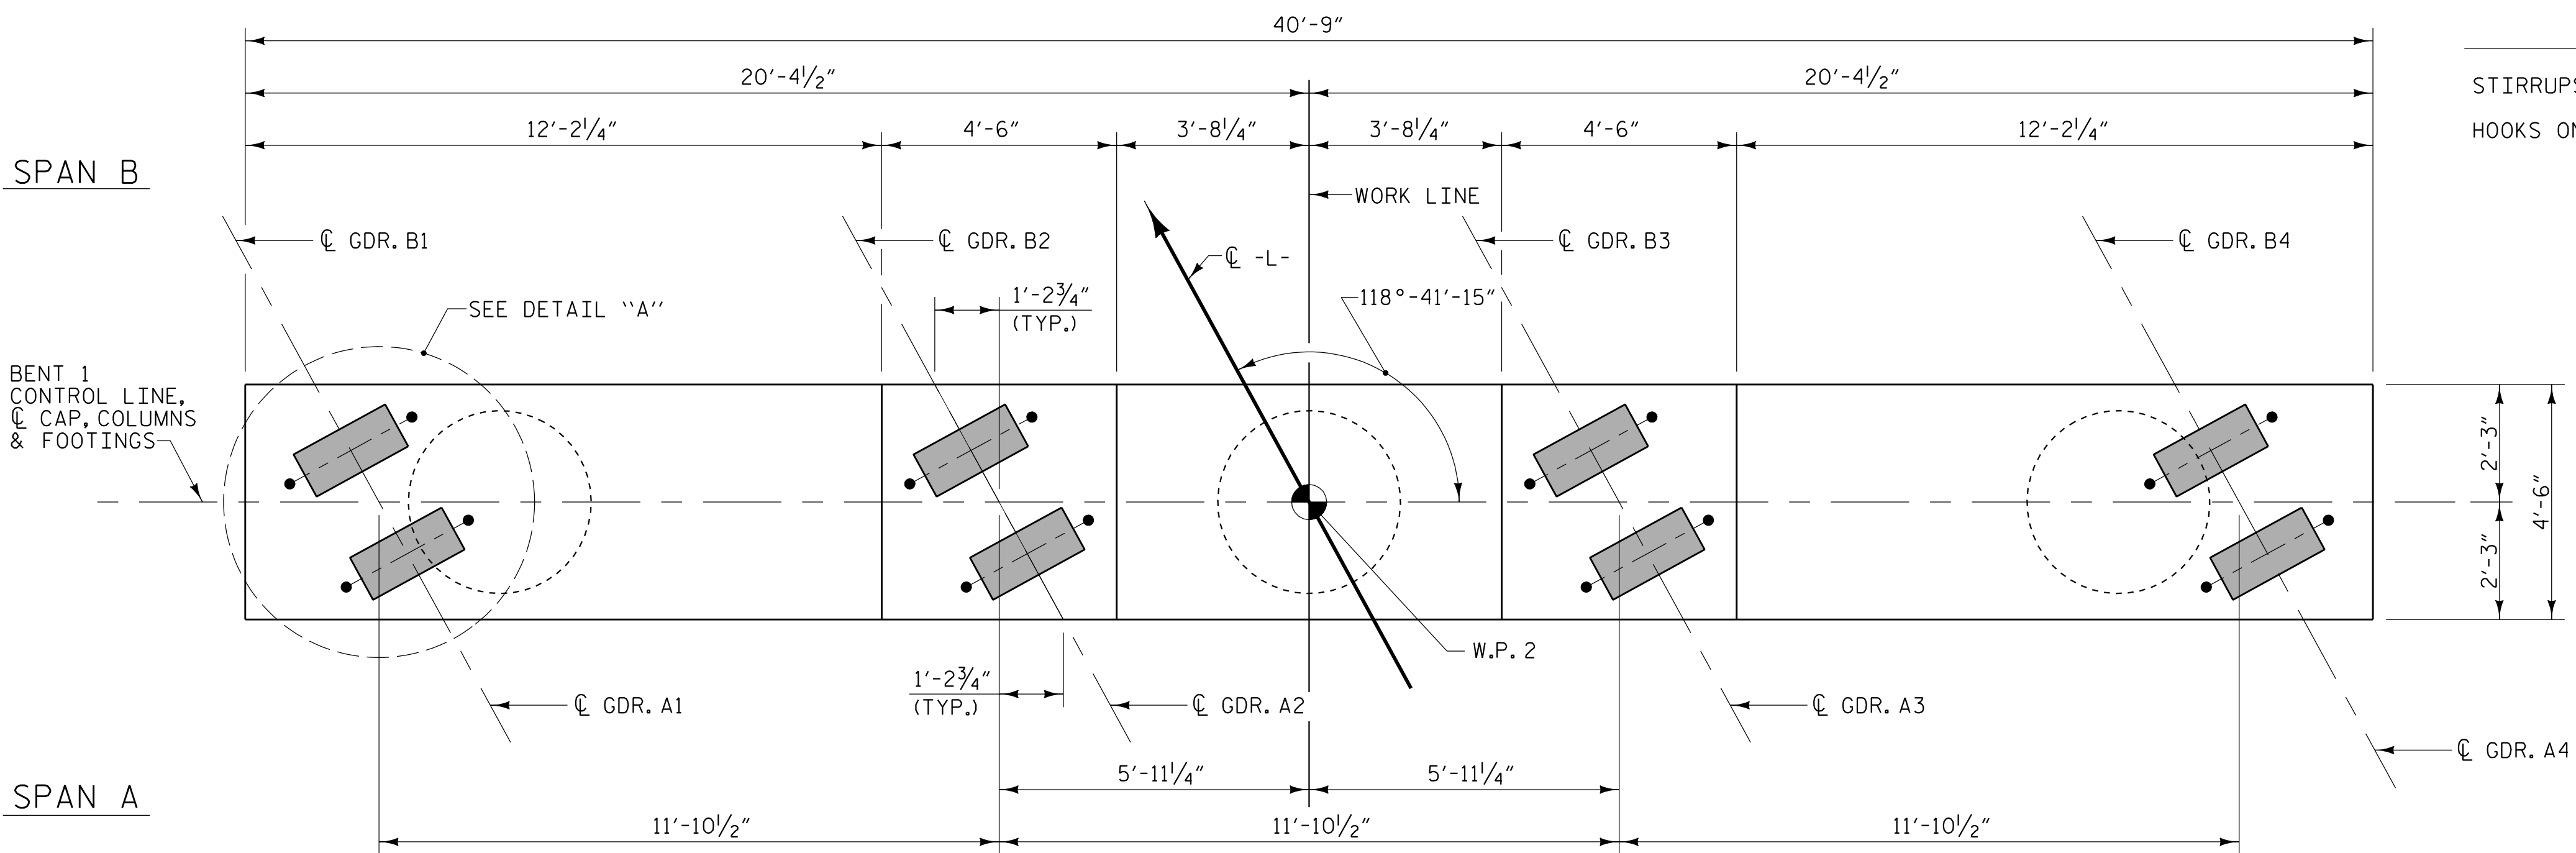

PLAN

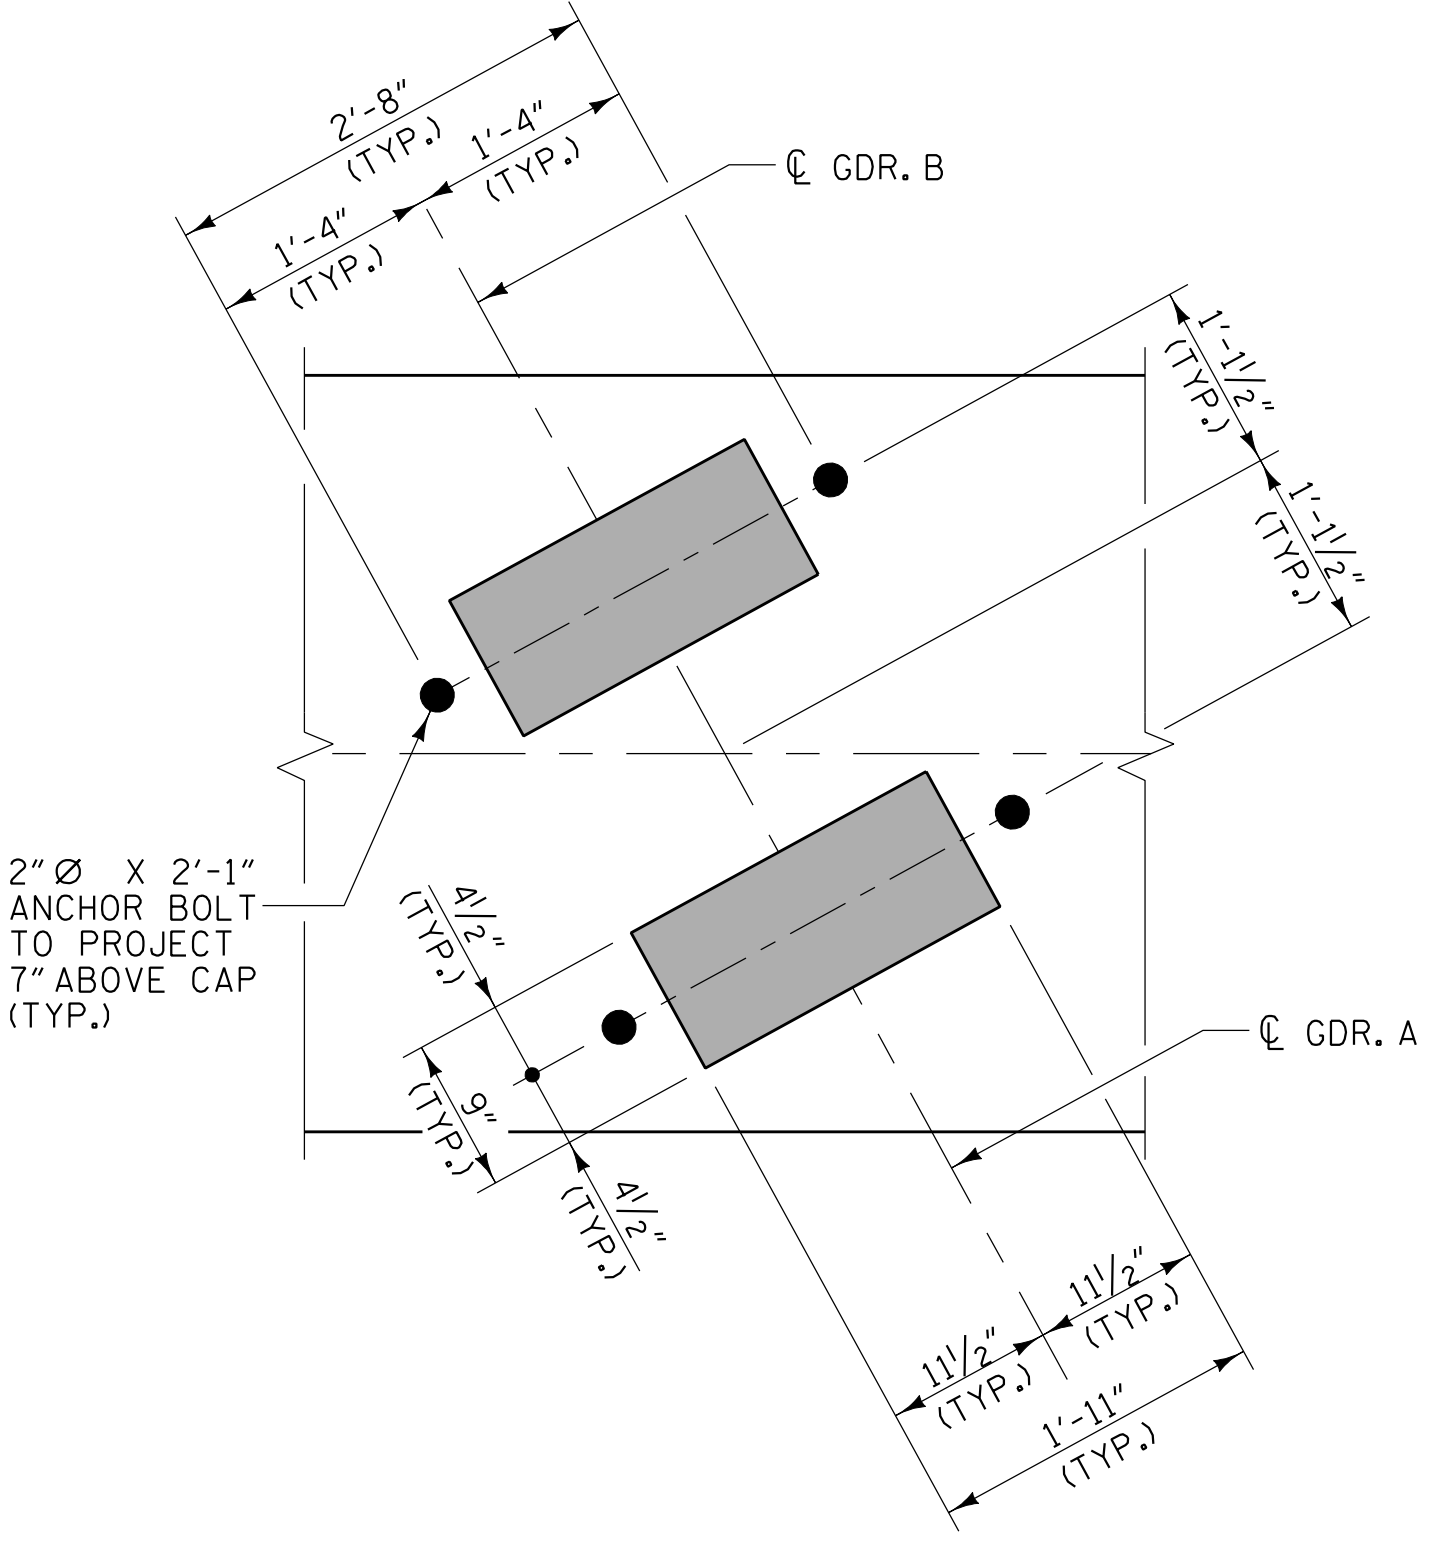

DETAIL 'A'  
(TYPICAL EACH GIRDER)

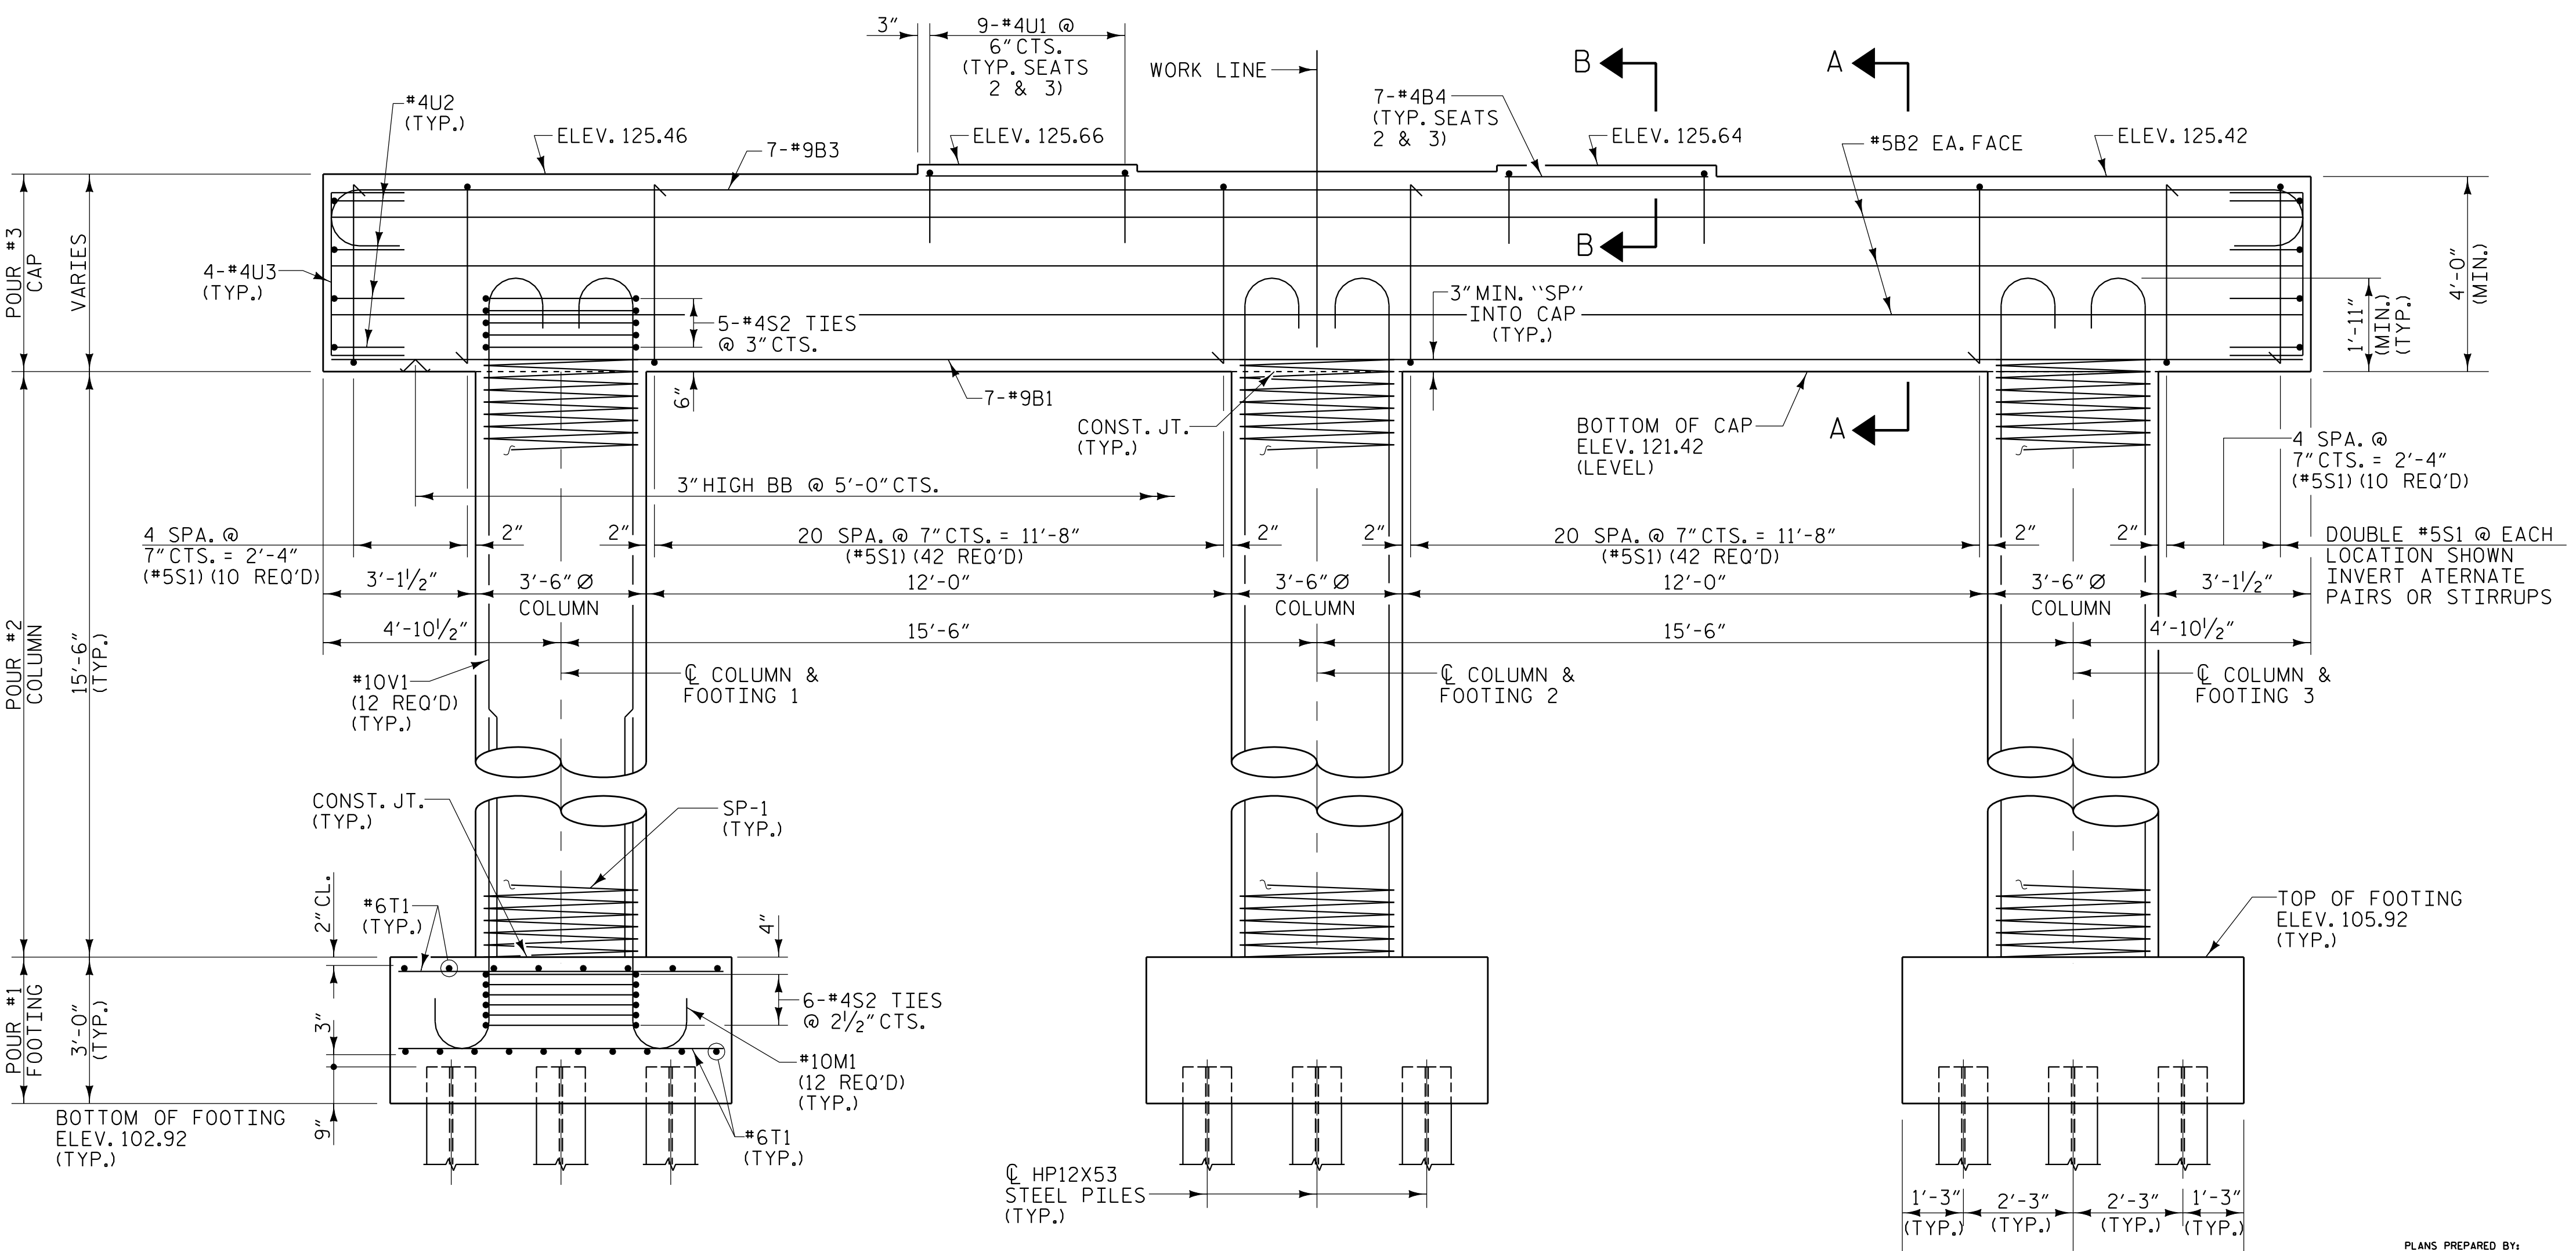

ELEVATION


NOTE: REINFORCING STEEL IN FOOTINGS  
('T' & 'M' BARS) TYPICAL

PROJECT NO. W-5518  
COLUMBUS COUNTY  
STATION: 24+06.36 -L- POT

SHEET 1 OF 2

STATE OF NORTH CAROLINA  
DEPARTMENT OF TRANSPORTATION  
RALEIGH

SUBSTRUCTURE  
BENT 1

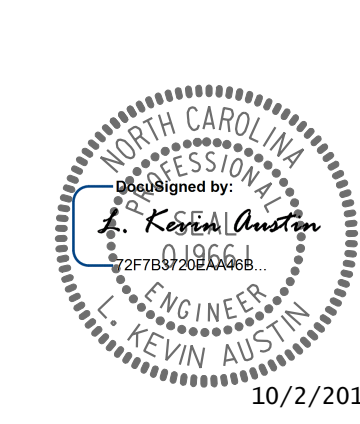

PLANS PREPARED BY:  
**MULKEY**  
ENGINEERS & CONSULTANTS  
1010 BELLEFONTE ROAD  
RALEIGH, N.C. 27606  
WWW.MULKEYINC.COM  
NC LICENSE NO. 0-1021

REVISIONS						SHEET NO.	
NO.	BY:	DATE:	NO.	BY:	DATE:	S-25	
1			3			TOTAL SHEETS	
2			4			33	

DRAWN BY: W. B. ALLEN DATE: 6/15  
CHECKED BY: Z. H. BROWN DATE: 6/15  
DESIGN ENGINEER OF RECORD: L. K. AUSTIN DATE: 8/15

01/2/2015 1:46:54 PM R:\Structures\W5518\SMU\B1.dwg