


STATE	PROJECT NO.	SHEET NO.	TOTAL SHEETS
N.C.	I-5767	3	
F.A. PROJ. NO.		NHPP-0074(177)	

FORSYTH COUNTY I-5767

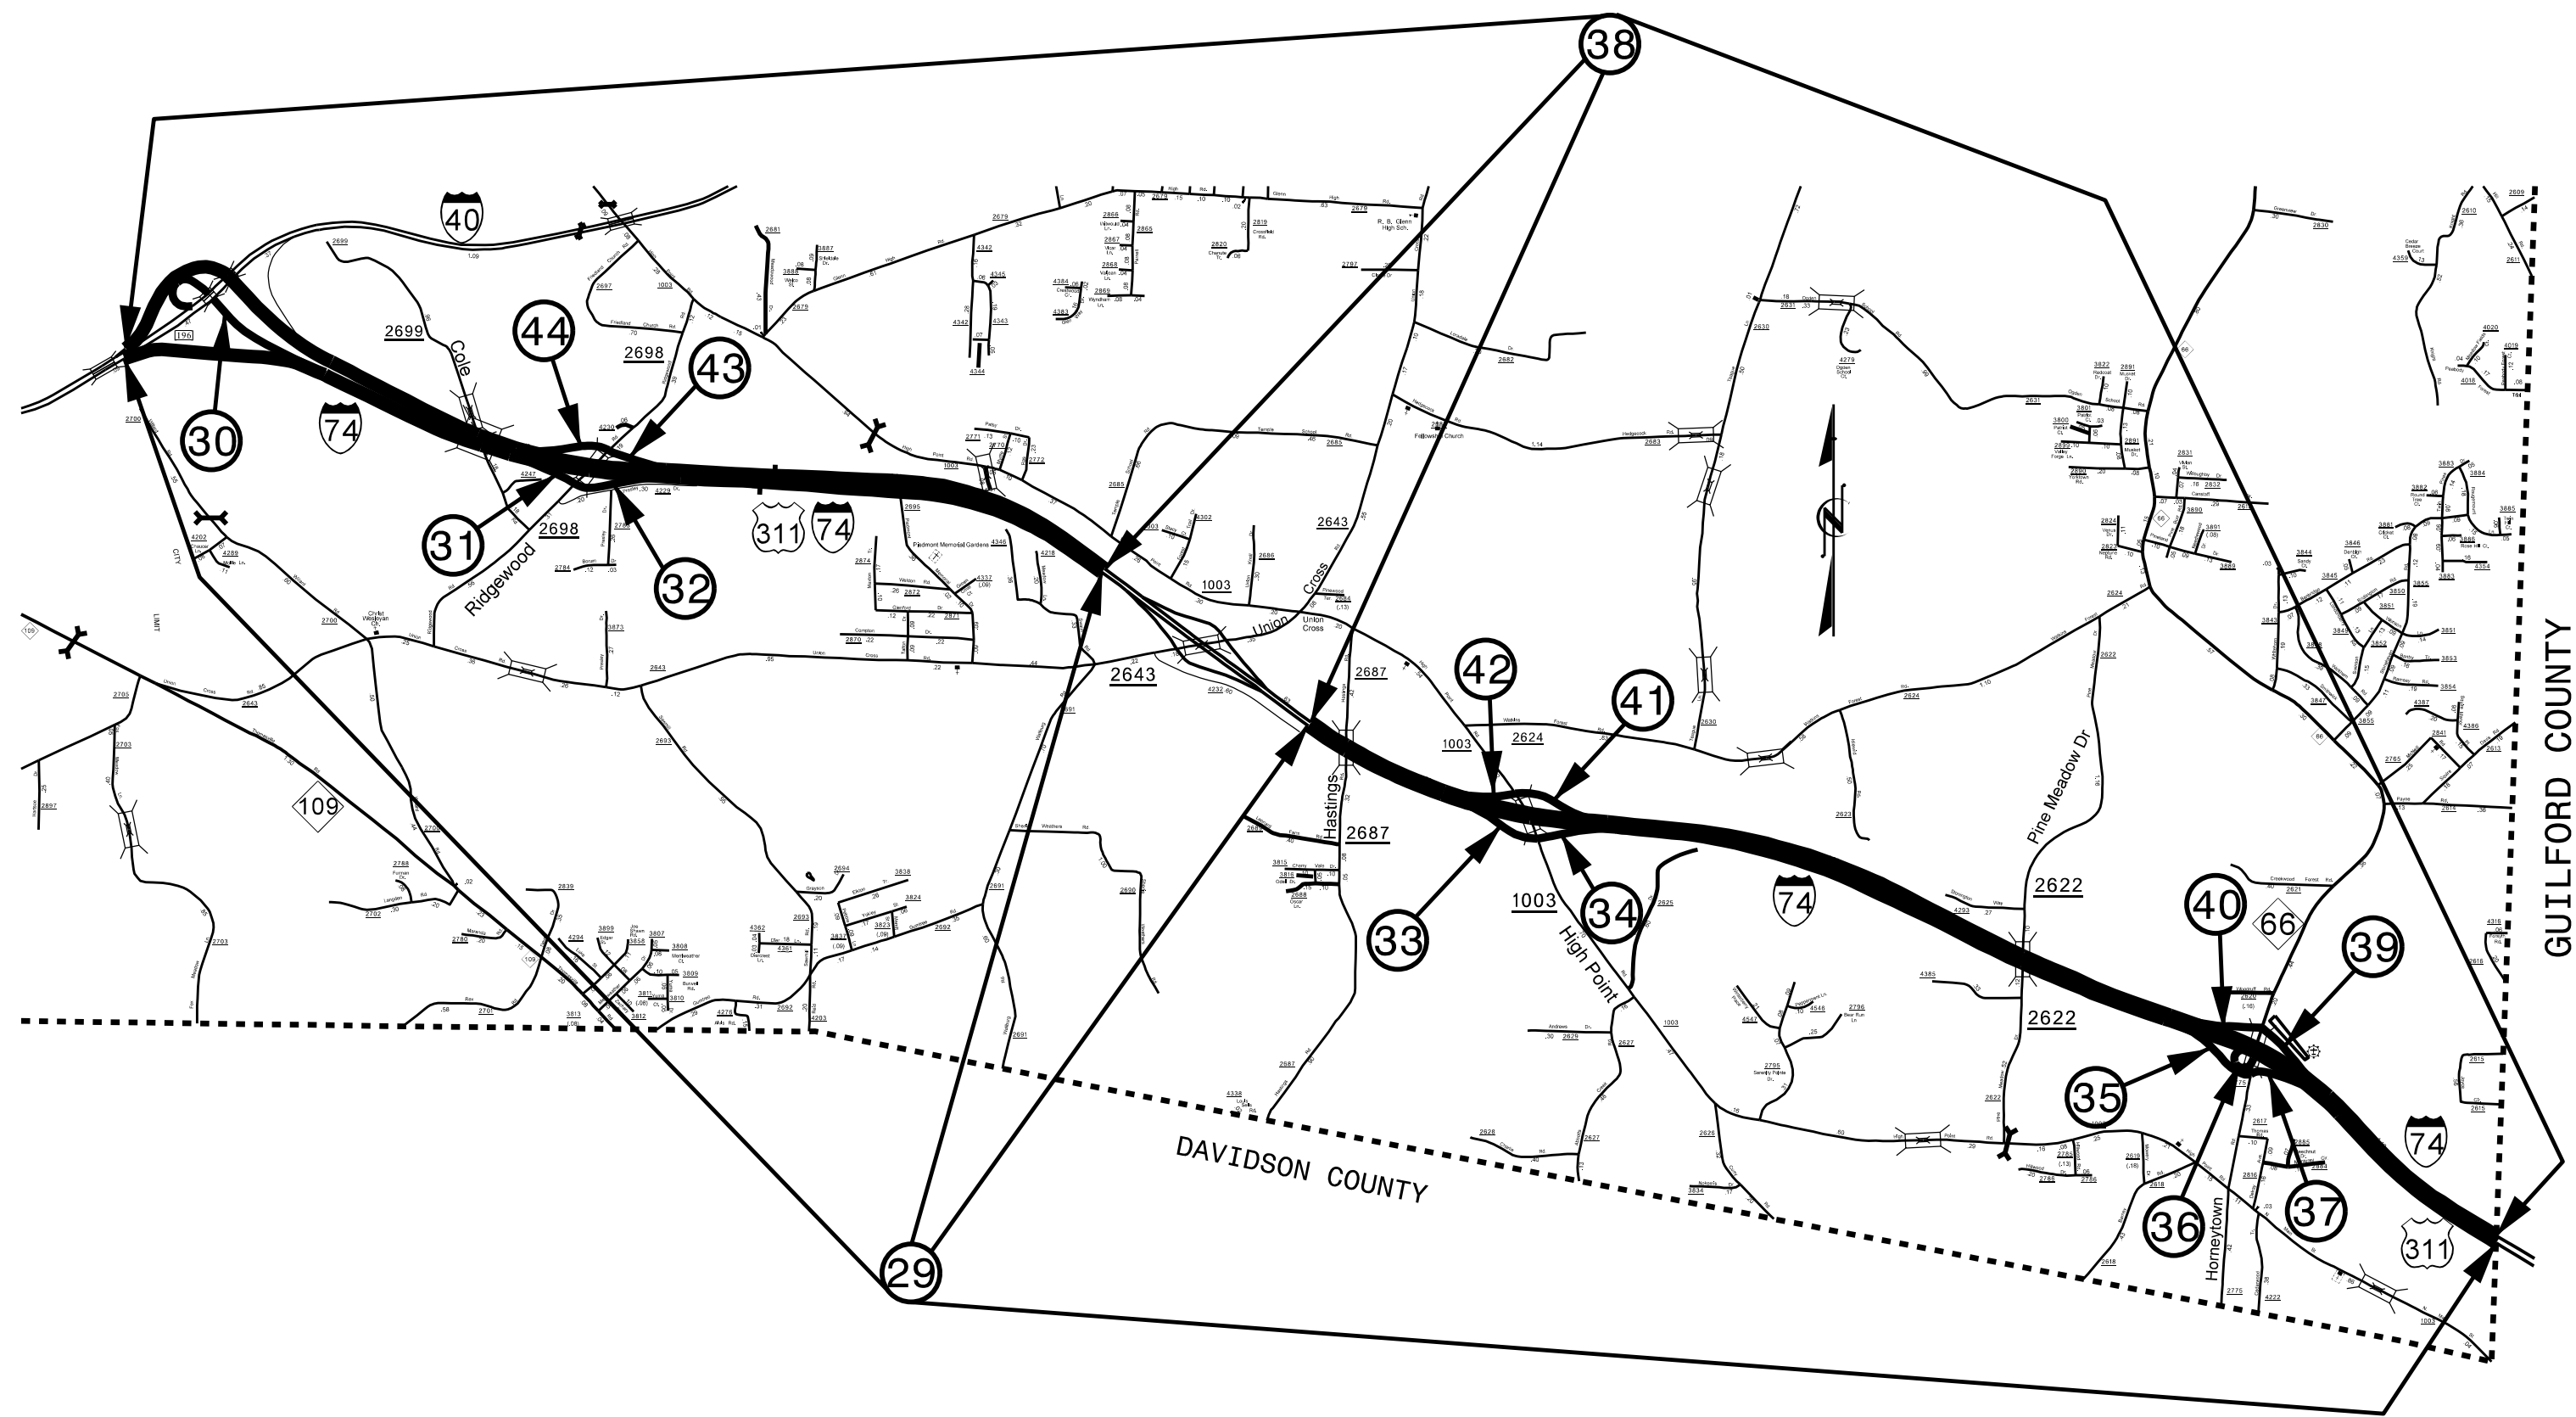

\$\$\$SYTIME\$\$\$\$\$
 \$\$\$DDN\$\$\$\$\$
 \$\$\$CUT\$\$\$\$\$
 \$\$\$FILL\$\$\$\$\$
 \$\$\$CONCRETE\$\$\$\$\$
 \$\$\$PAVEMENT\$\$\$\$\$
 \$\$\$UTILITY\$\$\$\$\$
 \$\$\$EARTHWORK\$\$\$\$\$
 \$\$\$TOTAL\$\$\$\$\$