
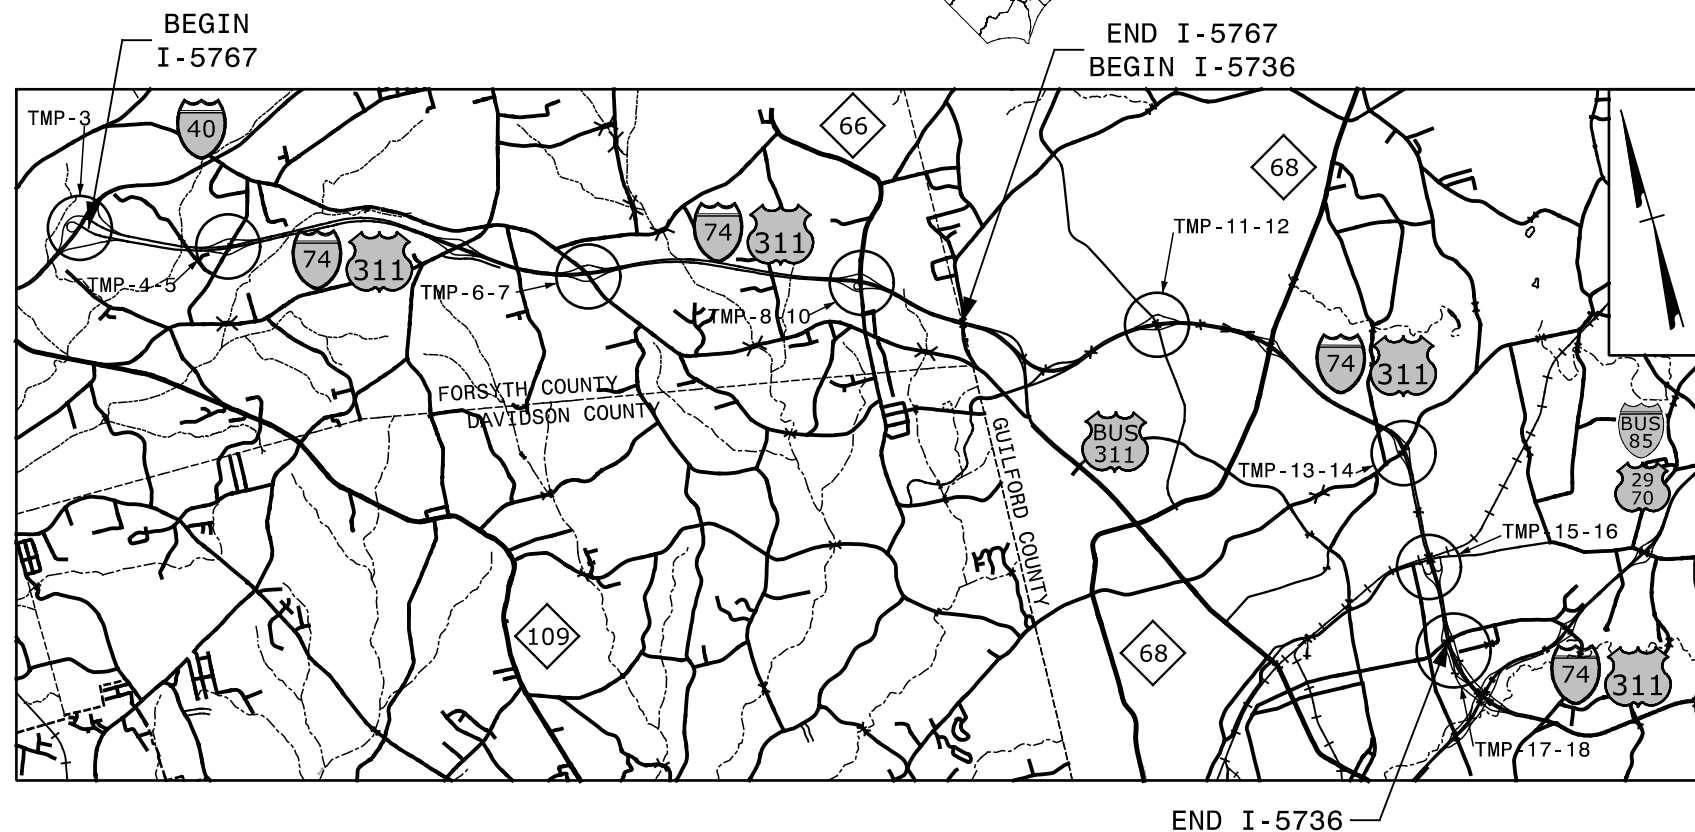


STATE OF NORTH CAROLINA  
DIVISION OF HIGHWAYS

**TRANSPORTATION MANAGEMENT PLAN**  
**FORSYTH AND GUILFORD COUNTIES**

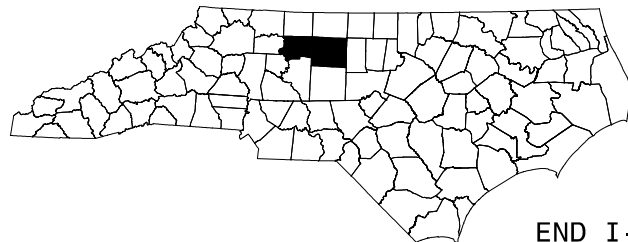

**LOCATION: I-74/US-311 FROM 0.7 MILES EAST OF I-40 IN FORSYTH COUNTY TO SR 1300 (GREEN DRIVE) IN HIGH POINT**

**TYPE OF WORK: PAVEMENT REHABILITATION**

**INDEX OF SHEETS**

SHEET NO.	TITLE
TMP-1	TITLE SHEET, VICINITY MAP, AND INDEX OF SHEETS
TMP-1A	LIST OF APPLICABLE ROADWAY STANDARD DRAWINGS AND LEGEND
TMP-1B	TRANSPORTATION OPERATIONS PLAN: (GENERAL NOTES)
TMP-1C	TRANSPORTATION OPERATIONS PLAN: (MANAGEMENT STRATEGIES AND PHASING)
TMP-2	SIGN LEGEND
TMP-3	EXIT 196 I-74/US 311 DETOUR
TMP-4-5	EXIT 56 RIDGEWOOD ROAD DETOUR
TMP-6-7	EXIT 60 HIGH POINT ROAD DETOUR
TMP-8-10	EXIT 63 NC 66 DETOUR
TMP-11-12	EXIT 66 JOHNSON STREET DETOUR
TMP-13-14	EXIT 69 GREENSBORO ROAD DETOUR
TMP-15-16	EXIT 70 E KIVETT DRIVE DETOUR
TMP-17-18	EXIT 71A E GREEN DRIVE DETOUR
TMP-19	LANE CLOSURE TYPICAL
TMP-20	RAMP CLOSURE TYPICAL

SHEET NO.  
TMP-1

**I-5736/I-5767**


**TIP PROJECT:**

11/9/2015 11:59:00 AM G:\TIP\off\tr\15.020.00 I-5767 & I-5736 TMP\TMP-I-5767\_5736 TMP-I.dgn



**N.C.D.O.T. WORK ZONE TRAFFIC CONTROL**  
1561 MAIL SERVICE CENTER (MSC) RALEIGH, NC 27699-1561  
750 N. GREENFIELD PARKWAY, GARNER, NC 27529 (DELIVERY)  
PHONE: (919) 773-2800 FAX: (919) 771-2745

J. S. BOURNE, P.E. STATE TRAFFIC MANAGEMENT ENGINEER  
D. W. BISSETTE, P.E. TRAFFIC CONTROL PROJECT ENGINEER  
H. SHYU TRAFFIC CONTROL PROJECT DESIGN ENGINEER  
D. RICHARDSON TRAFFIC CONTROL DESIGN ENGINEER

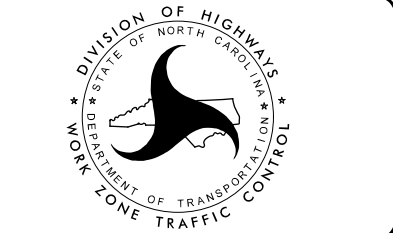

DocuSigned by:  
**Steve Miller**

APPROVED: **Steve Miller**  
DATE: 11/9/2015 11:59:00 AM

SEAL