



EXIT 56 RAMP A - I-74/US 311

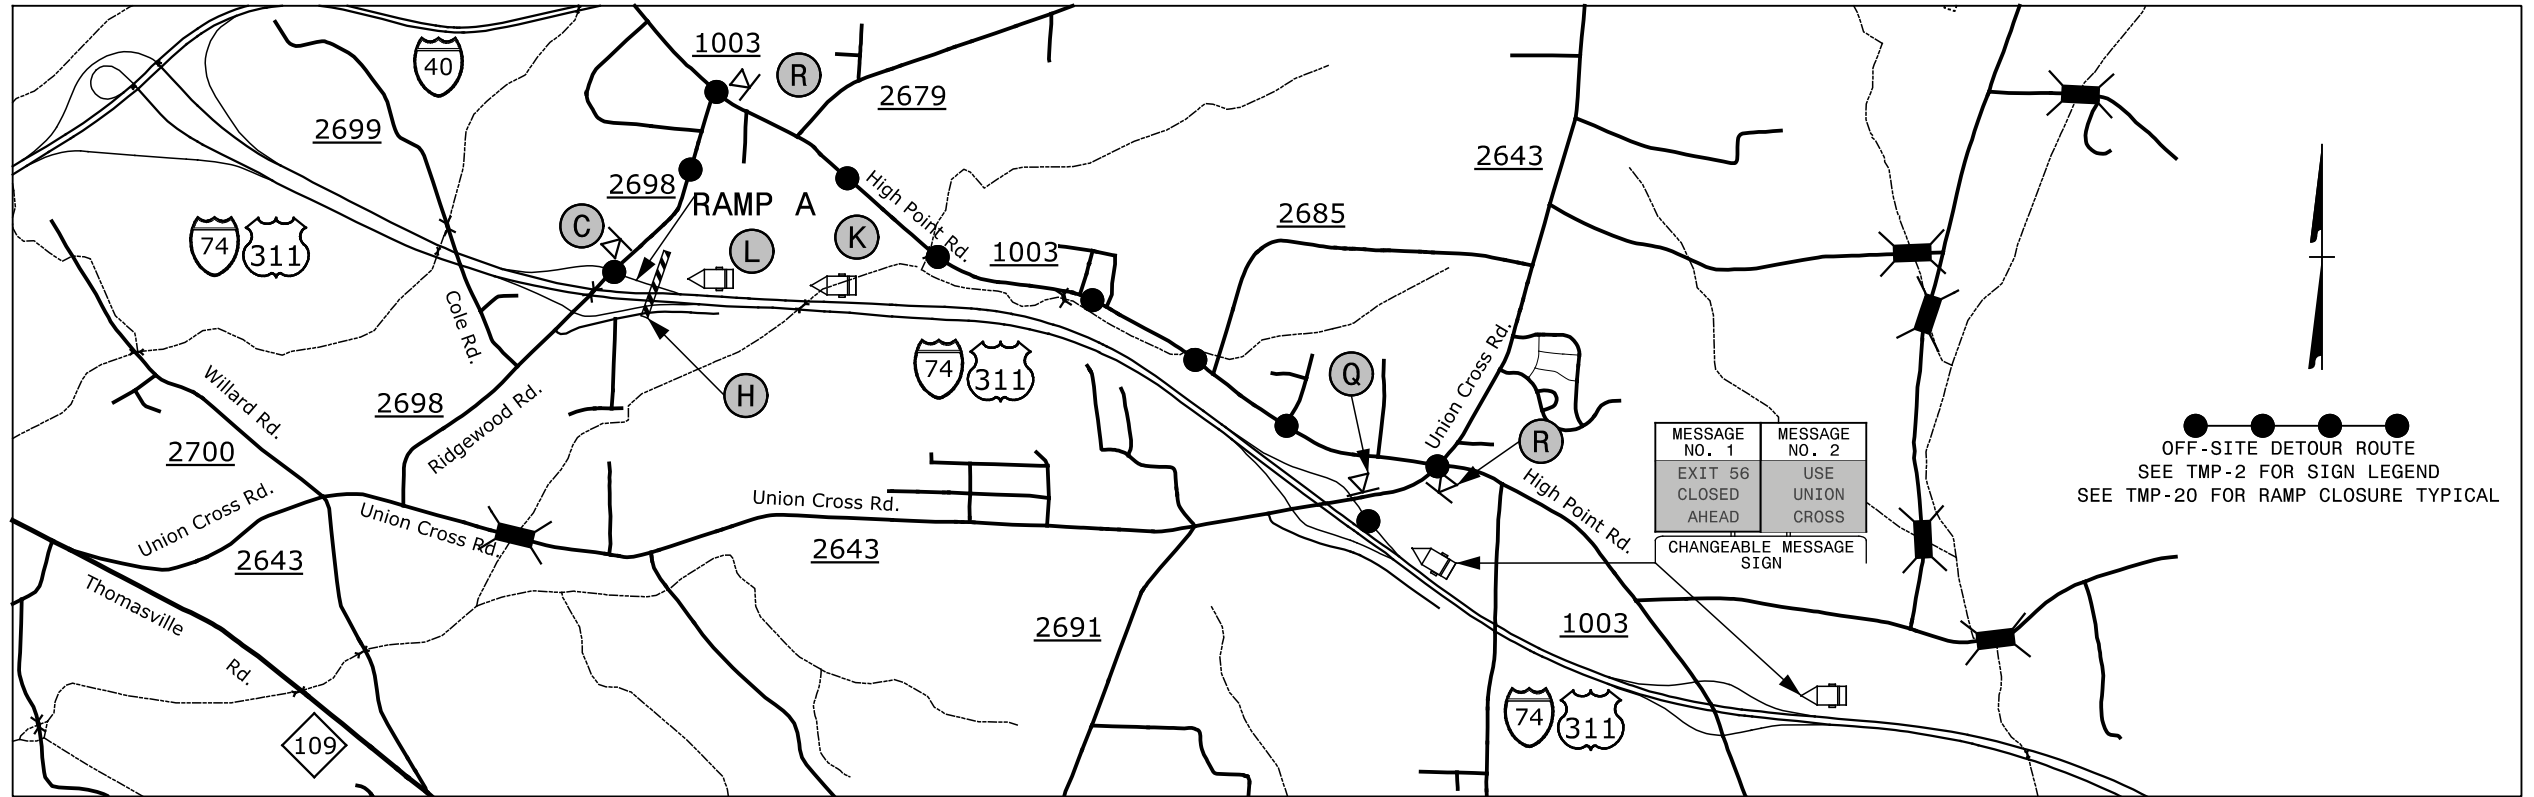


EXIT 56 RAMP B - I-74/US 311

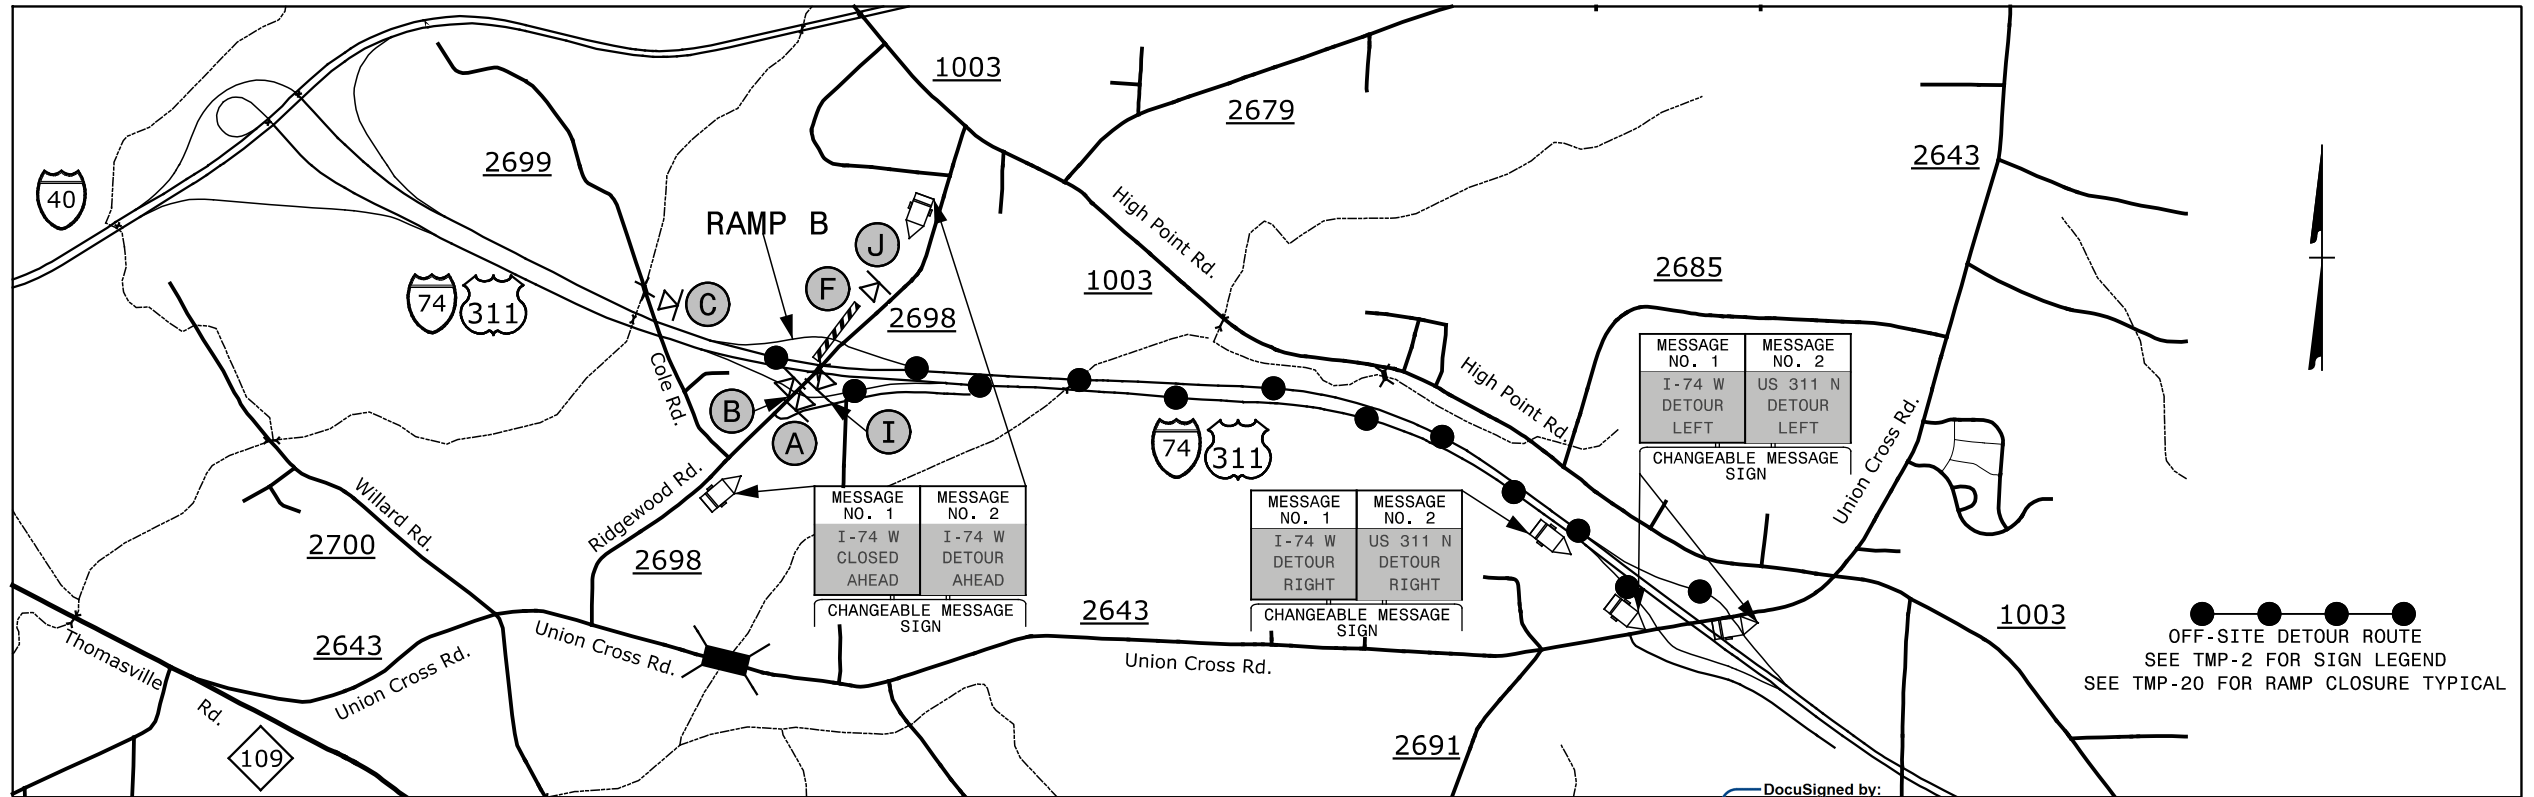

11/9/2015 11:59:20 AM G:\Traf\I-5736 TMP\I-5767 & I-5736 TMP\I-5767_5736 TMP-4.dgn

APPROVED: *Steve Miller*
DATE: 11/9/2015
SEAL

SEPI
ENGINEERING & CONSTRUCTION
1025 Wade Avenue
Raleigh, NC 27605
Tel: 919-789-9977
Fax: 919-789-9591
License: C-2197

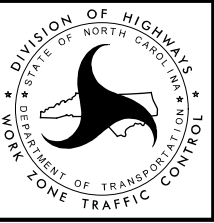

**EXIT 56
RIDGEWOOD RD
DETOUR**