



EXIT 56 RAMP C - I-74/US 311

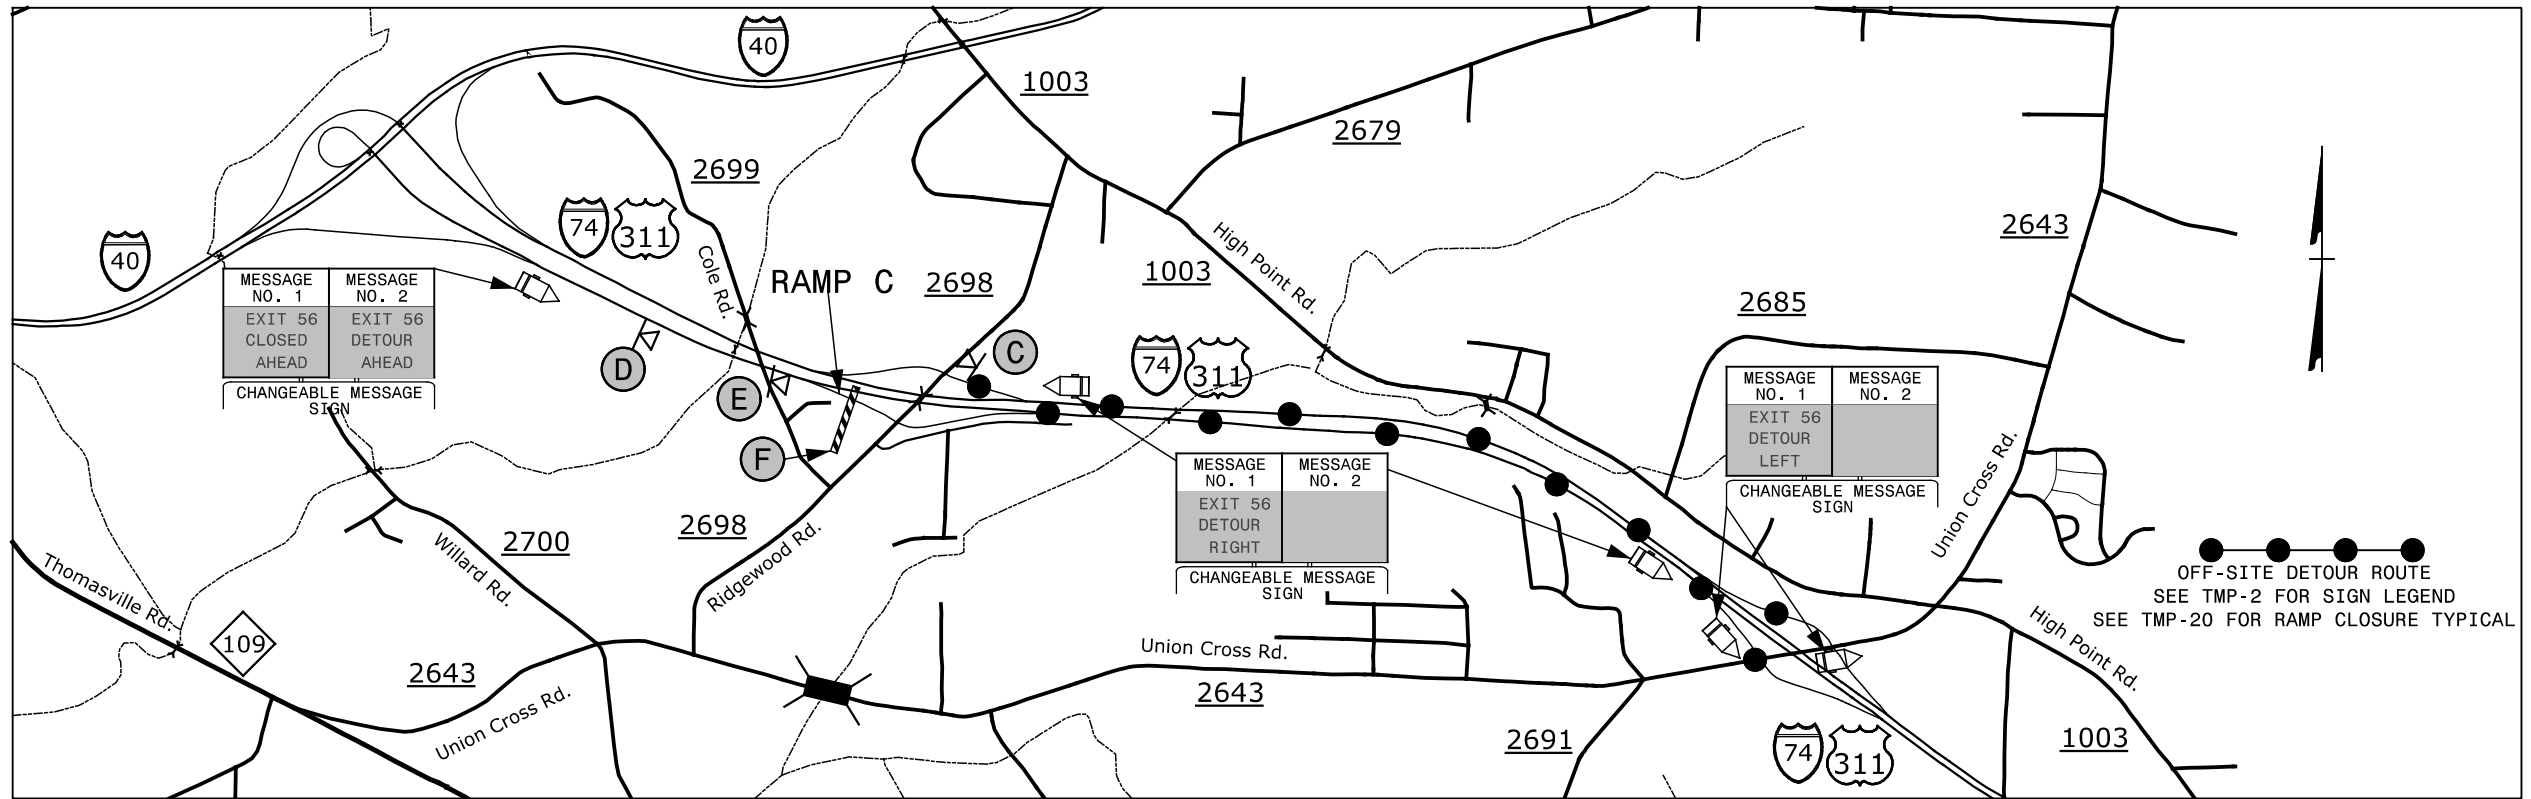

EXIT 56 RAMP D - I-74/US 311

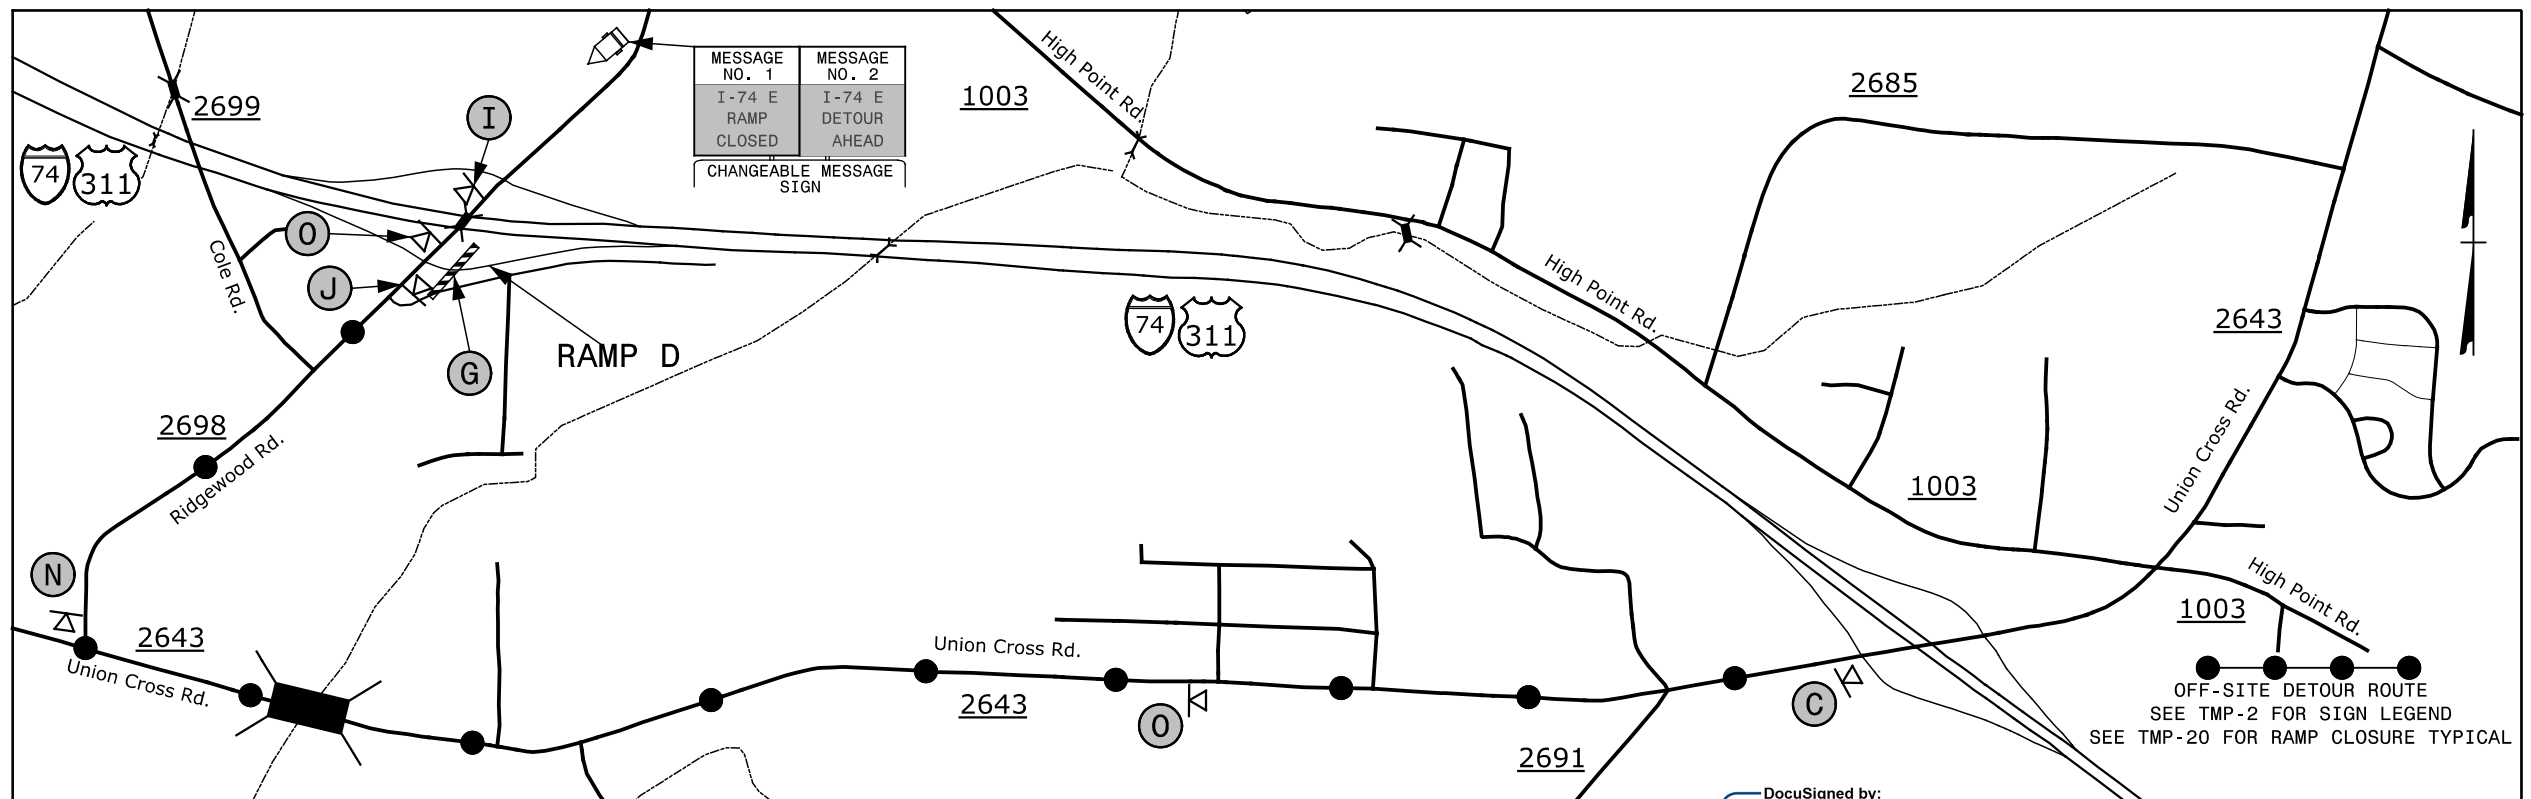

11/9/2015 11:59:20 AM G:\Traf\I-5736 TMP-5.dgn I-5736 TMP-5.dgn I-5736 TMP-5.dgn I-5736 TMP-5.dgn

SEPI ENGINEERING & CONSTRUCTION
 1025 Wade Avenue
 Raleigh, NC 27605
 Tel: 919-789-9977
 Fax: 919-789-9591
 License: C-2197

APPROVED: *Steve Miller*
 DATE: 11/9/2015
 SEAL

DIVISION OF HIGHWAYS
 NORTH CAROLINA
 DEPARTMENT OF TRANSPORTATION
 STATE ZONE TRAFFIC CONTROL

**EXIT 56
 RIDGEWOOD RD
 DETOUR**