



### EXIT 60 RAMP A - I-74/US 311

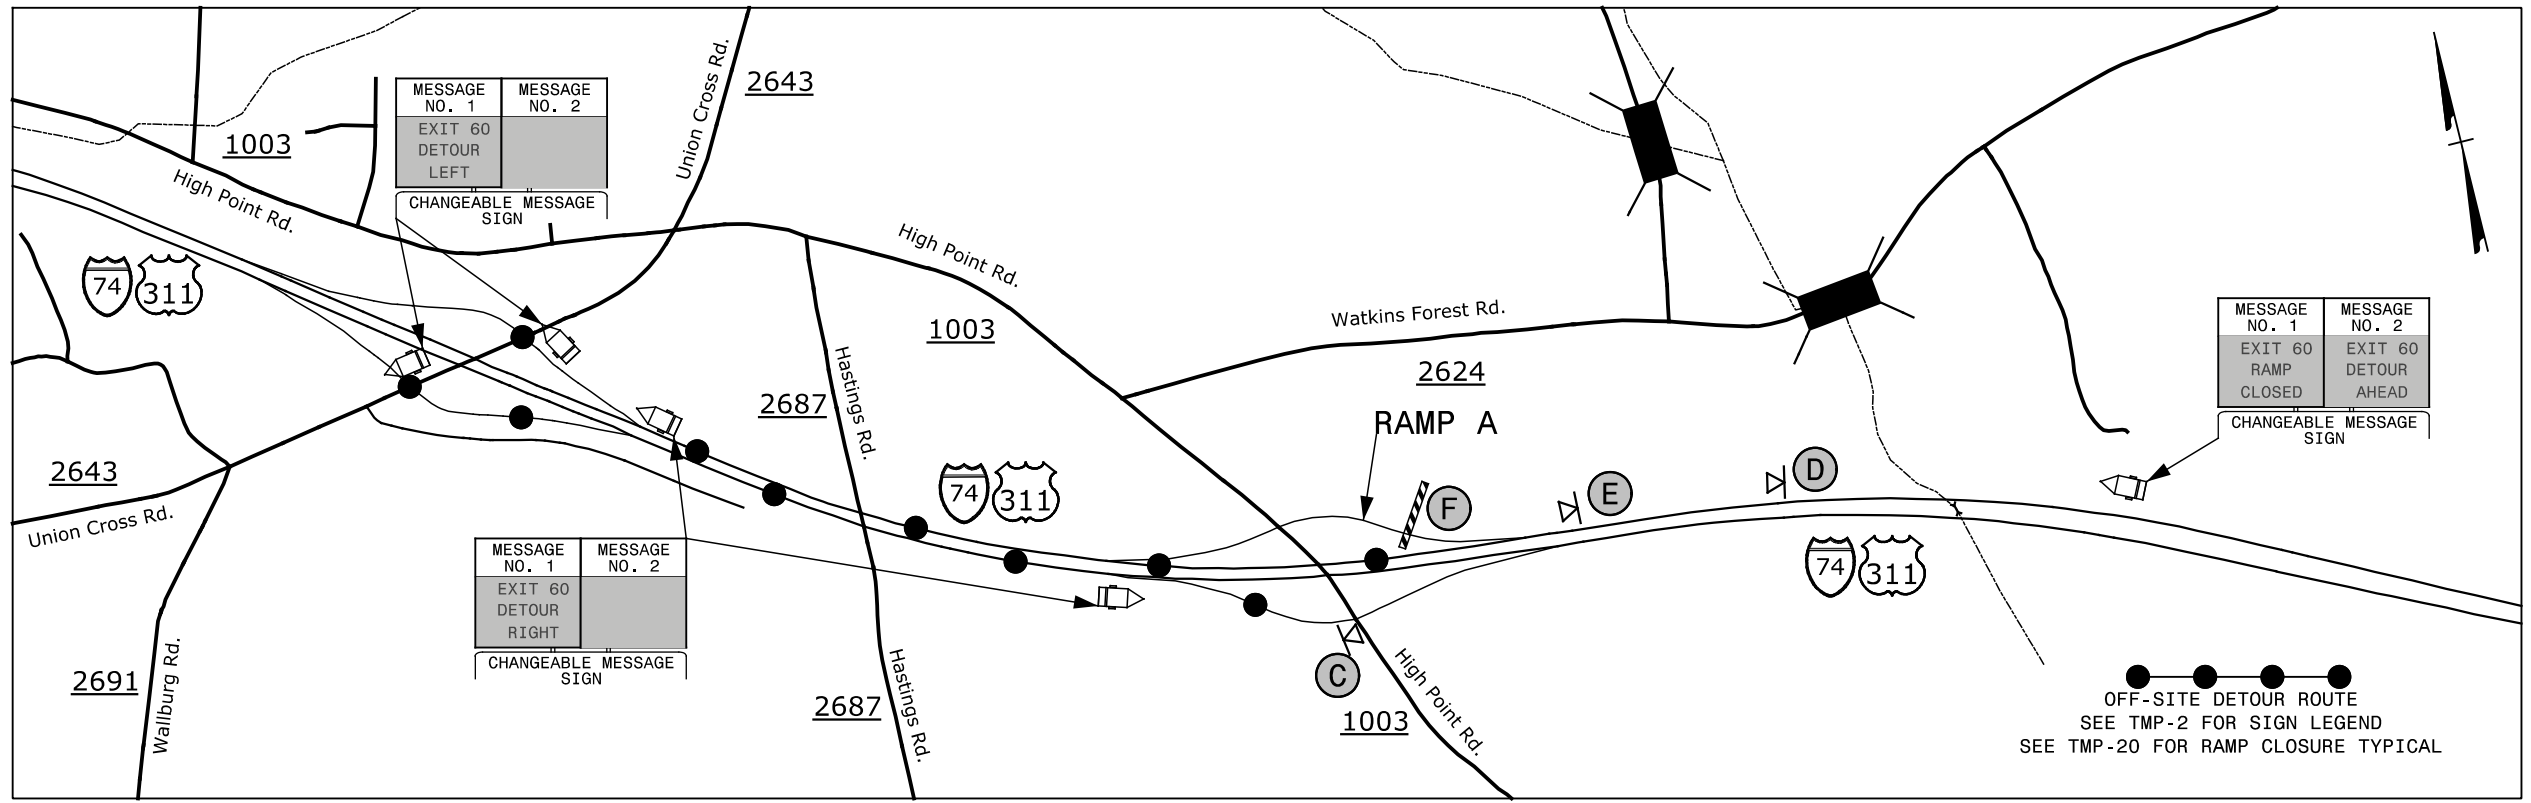

### EXIT 60 RAMP B - I-74/US 311

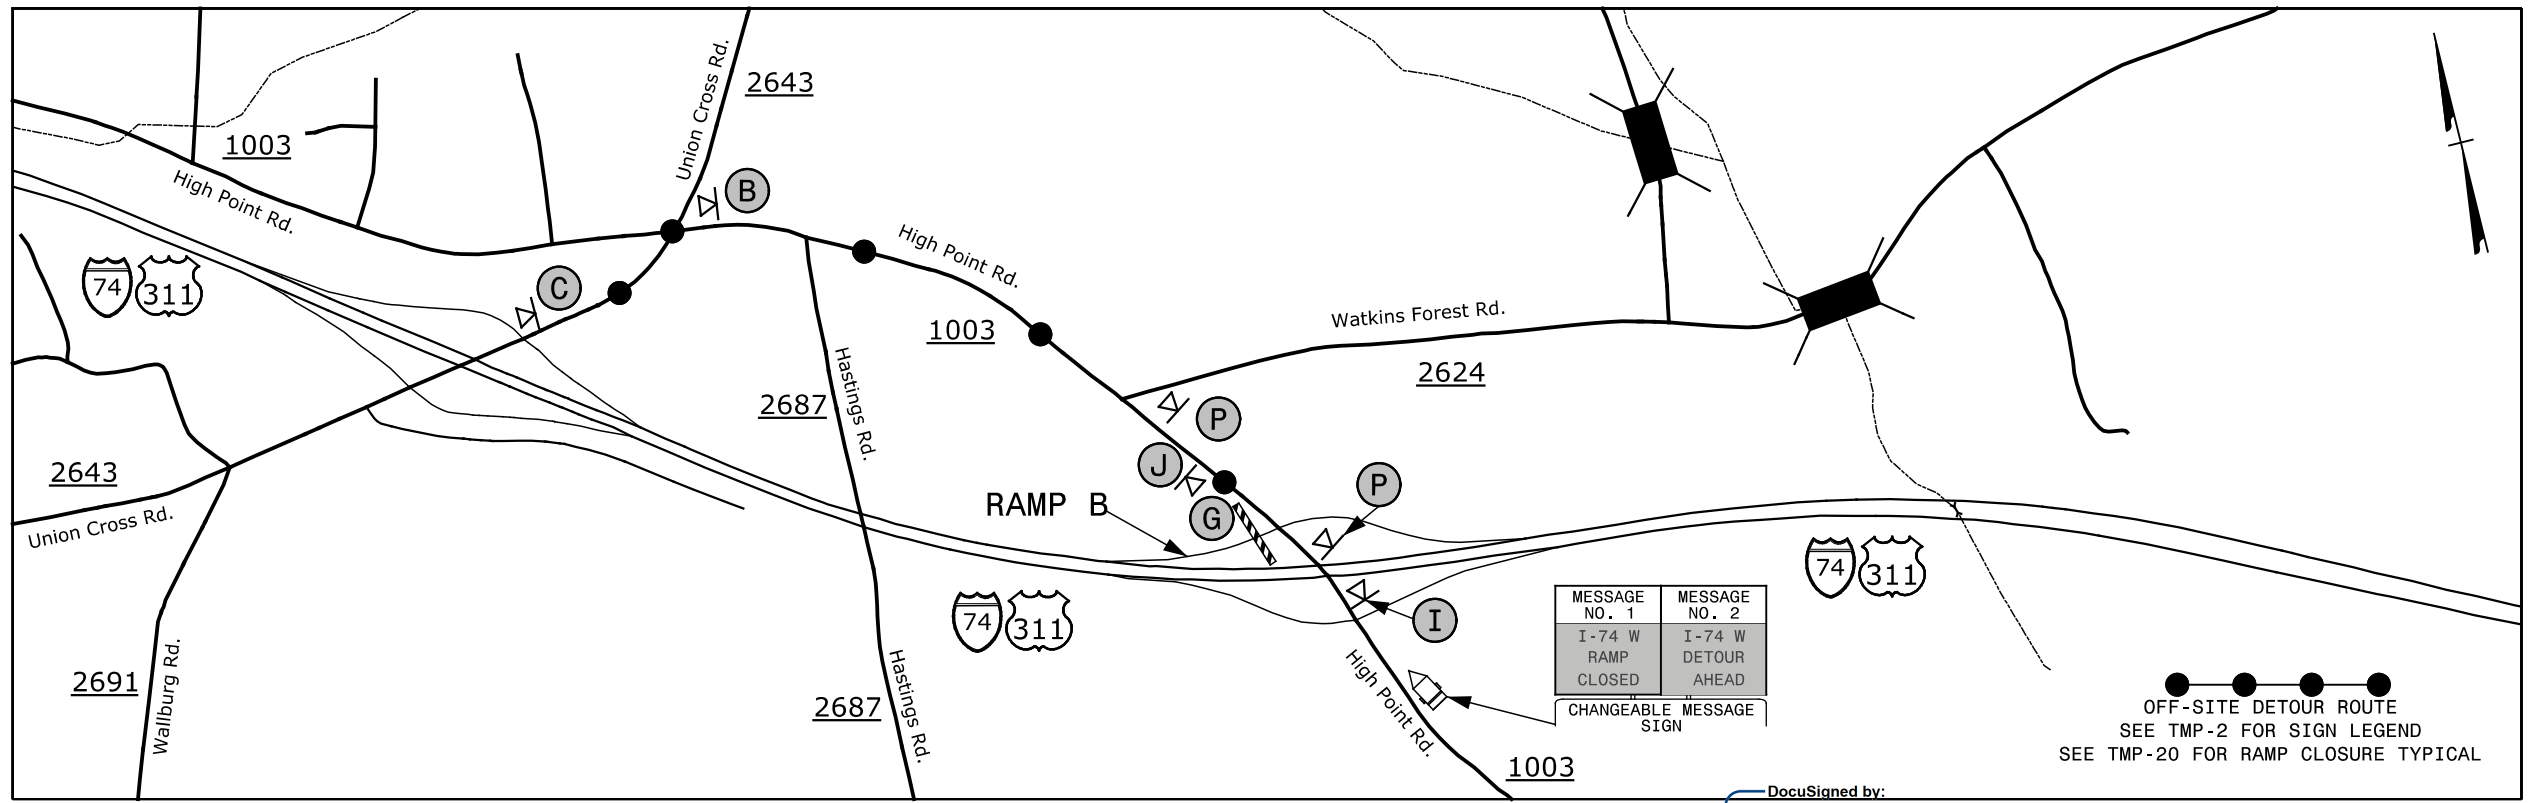

11/9/2015 11:59:00 AM I:\Projects\I-5736 TMP\I-5767\_5736 TMP-6.dgn

**SEPI**  
ENGINEERING & CONSTRUCTION

1025 Wade Avenue  
Raleigh, NC 27605  
Tel: 919-789-9977  
Fax: 919-789-9591  
License: C-2197

APPROVED: *Steve Miller*  
DATE: 11/9/2015  
SEAL



APPROVED: *Steve Miller*  
DATE: 11/9/2015  
SEAL

**EXIT 60  
HIGH POINT RD  
DETOUR**