



### EXIT 60 RAMP C - I-74/US 311

PROJ. REFERENCE NO.	SHEET NO.
I-5736/I-5767	TMP-7

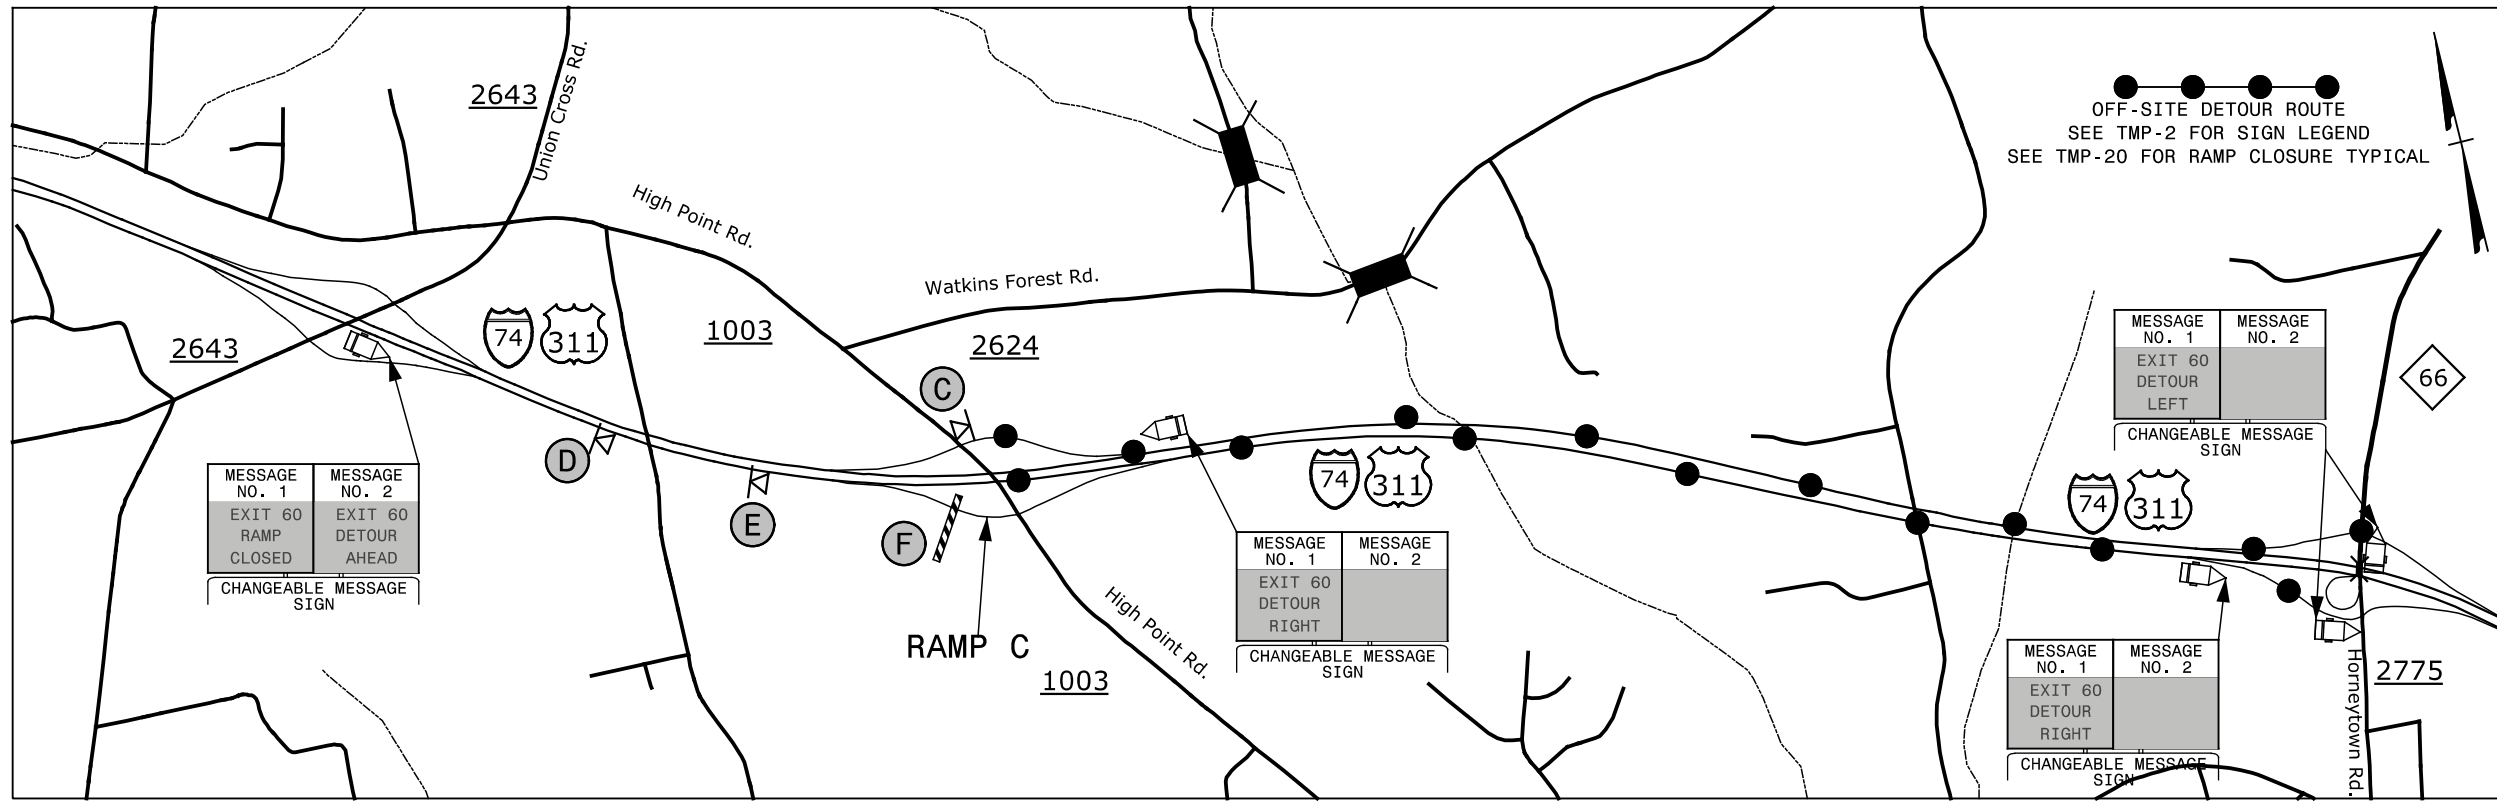

### EXIT 60 RAMP D - I-74/US 311

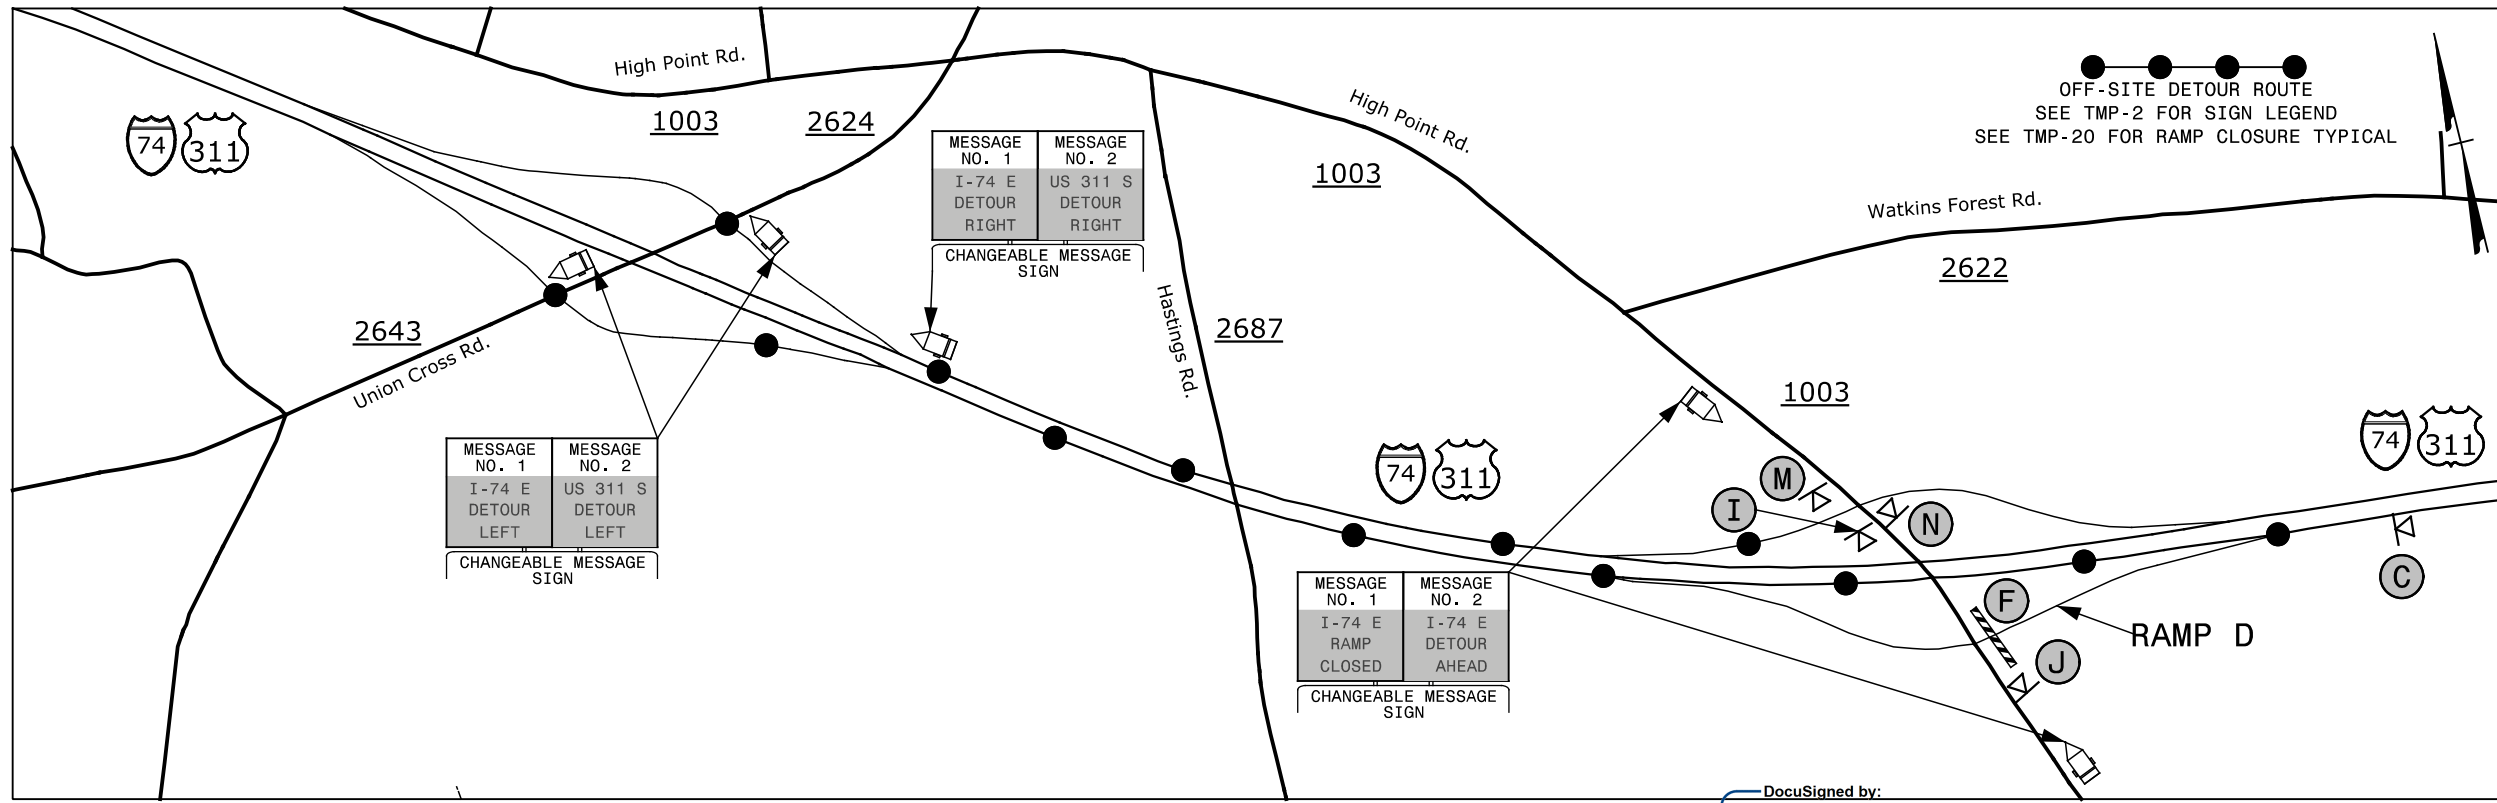

11/9/2015 11:59:20 AM G:\Traf\I-5736 TMP\I-5767 & I-5736 TMP\I-5767\_5736 TMP-7.dgn

**SEPI** ENGINEERING & CONSTRUCTION  
 1025 Wade Avenue  
 Raleigh, NC 27605  
 Tel: 919-789-9977  
 Fax: 919-789-9591  
 License: C-2197

APPROVED: *Steve Miller*  
 DATE: 11/9/2015  
 SEAL: [Professional Engineer Seal]

DIVISION OF HIGHWAYS  
 STATE OF NORTH CAROLINA  
 DEPARTMENT OF TRANSPORTATION  
 WORK ZONE TRAFFIC CONTROL

**EXIT 60  
 HIGH POINT RD  
 DETOUR**