


EXIT 63 LOOP C - I-74/US 311

PROJ. REFERENCE NO.	SHEET NO.
I-5736/I-5767	TMP-10

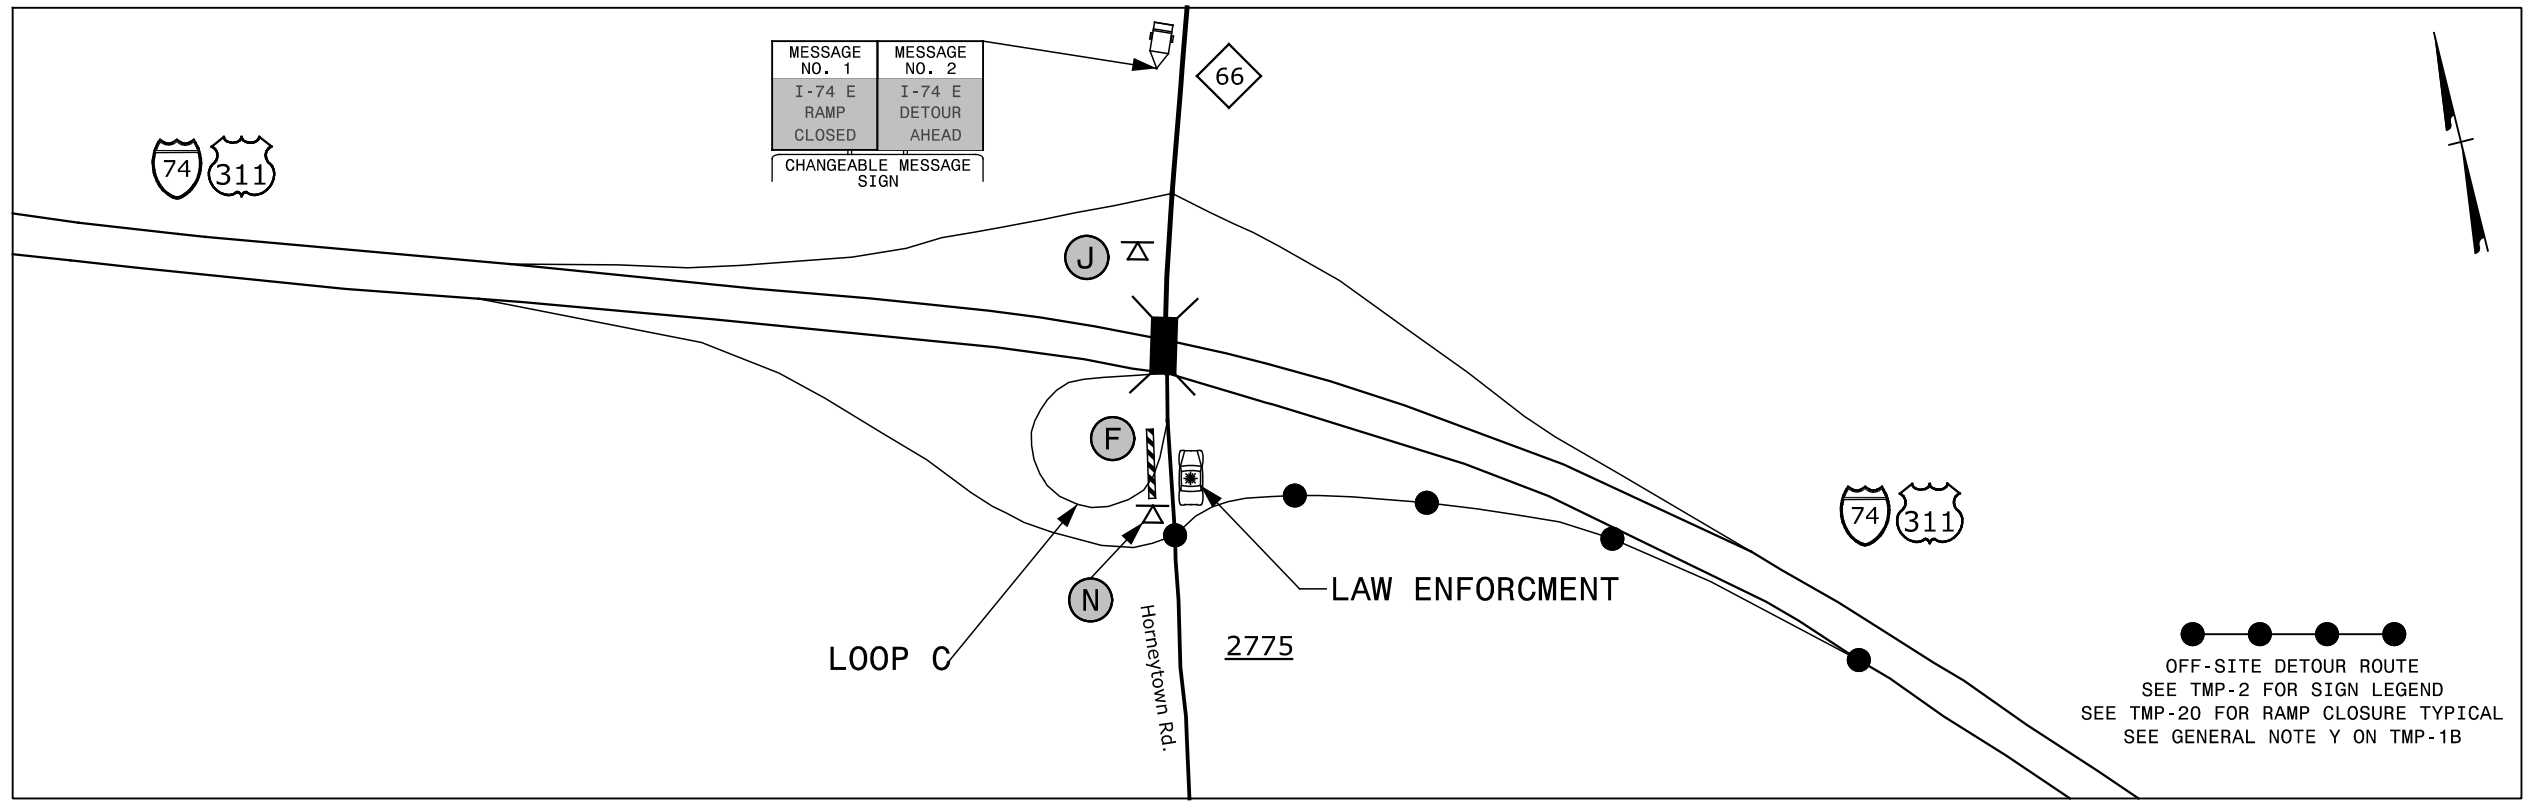

OFF-SITE DETOUR ROUTE
SEE TMP-2 FOR SIGN LEGEND
SEE TMP-20 FOR RAMP CLOSURE TYPICAL
SEE GENERAL NOTE Y ON TMP-1B

11/9/2015 G:\T\aff\tr\5.020.00 I-5767 & I-5736 TMP\TMP\I-5767_5736 TMP-10.dgn

SEPI ENGINEERING & CONSTRUCTION
1025 Wade Avenue
Raleigh, NC 27605
Tel: 919-789-9977
Fax: 919-789-9591
License: C-2197

DocuSigned by:
Steve Miller
APPROVED
DATE: 11/9/2015 10:56:46 AM
SEAL



**EXIT 63
NC 66
DETOUR**