



EXIT 66 RAMP A - I-74/US 311

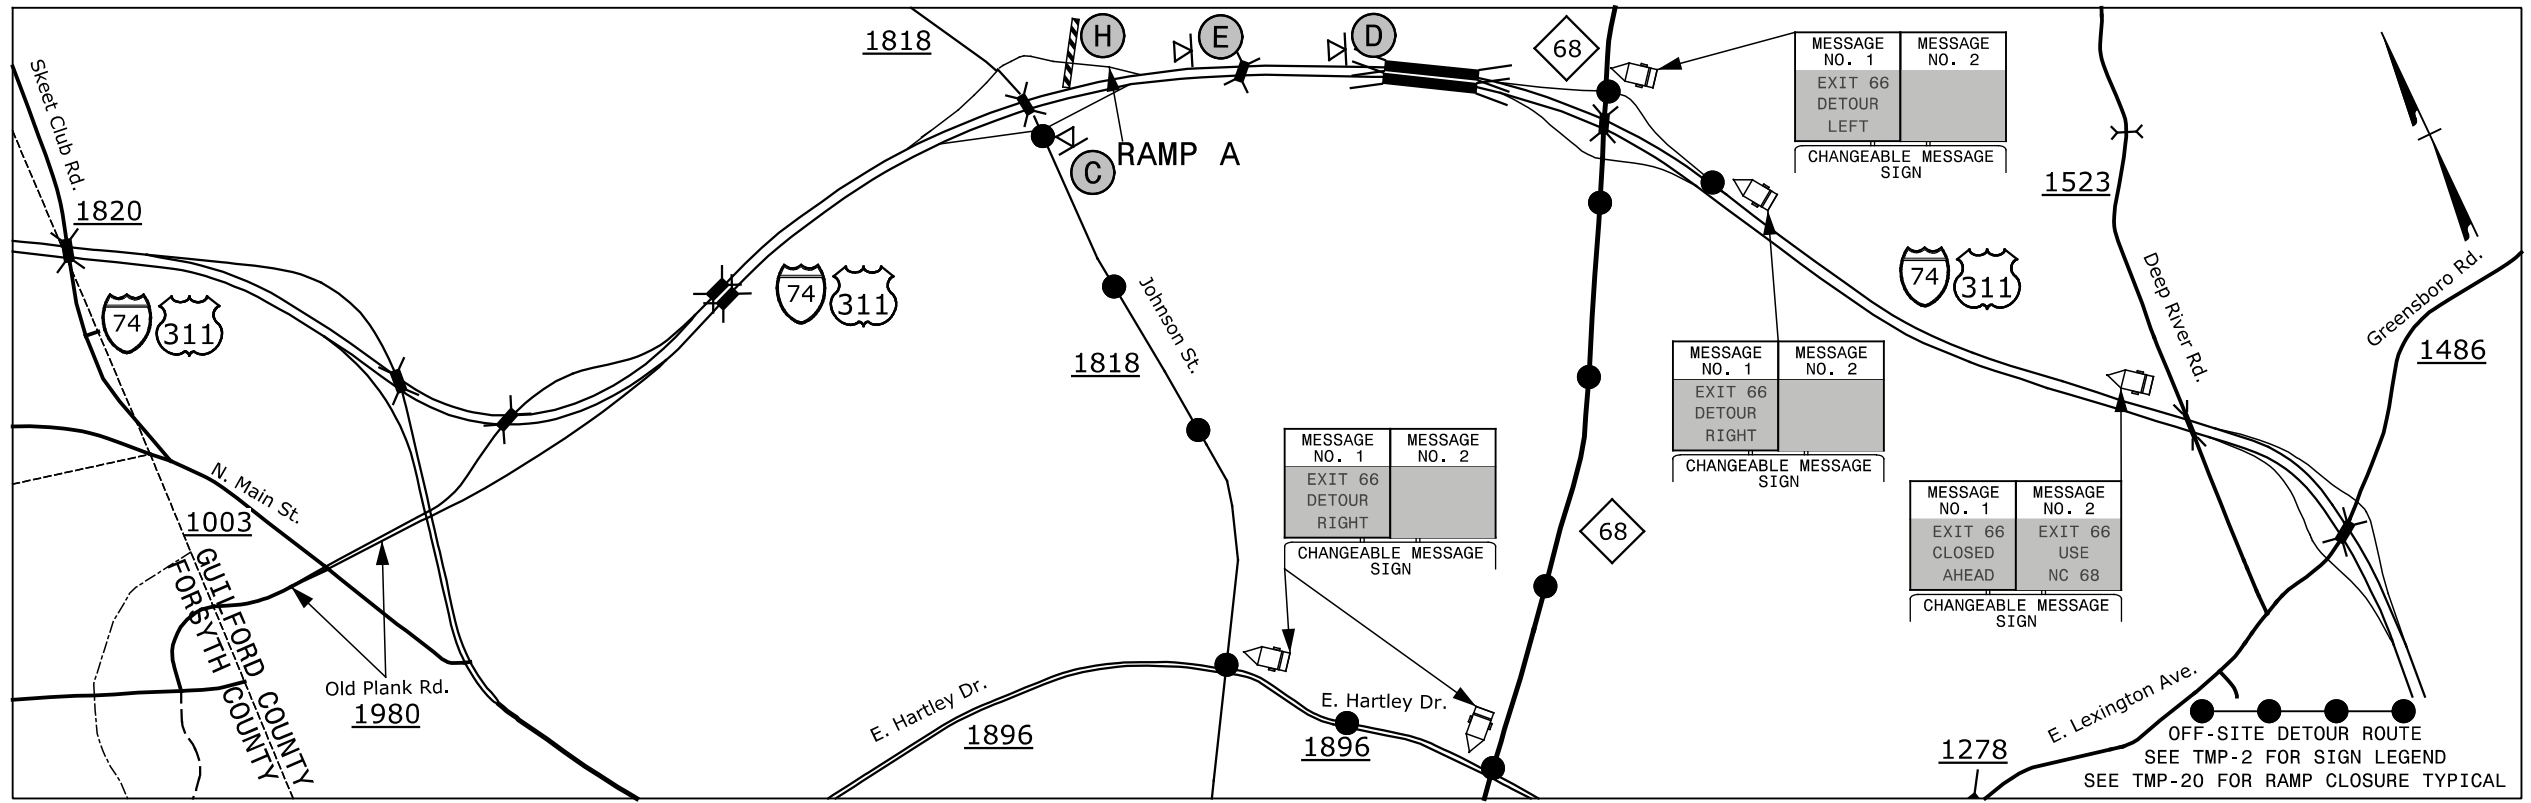

EXIT 66 RAMP B - I-74/US 311

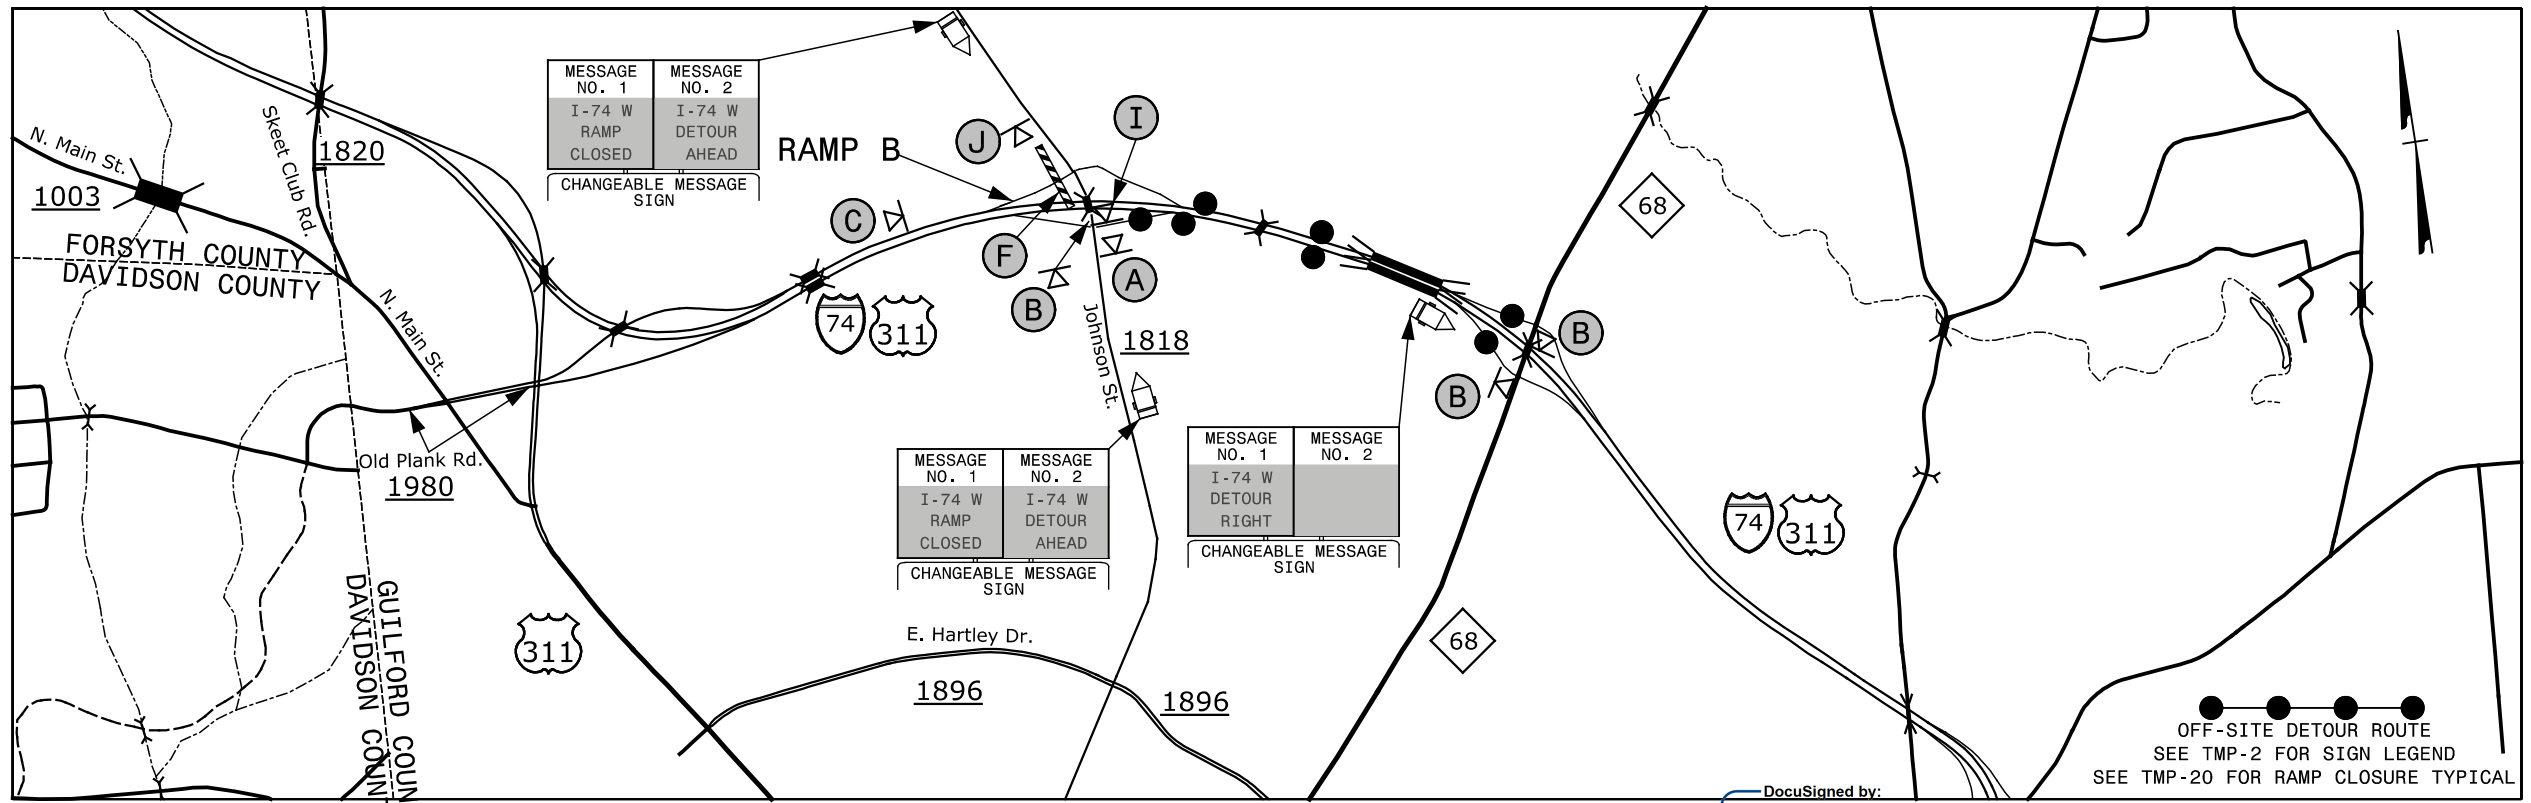

11/9/2015 11:59:20 AM G:\Traf\I-5736 TMP\I-5767 & I-5736 TMP\I-5767_5736 TMP-11.dgn

SEPI ENGINEERING & CONSTRUCTION
 1025 Wade Avenue
 Raleigh, NC 27605
 Tel: 919-789-9977
 Fax: 919-789-9591
 License: C-2197

APPROVED: *Steve Miller*
 DATE: 11/9/2015
 SEAL

DIVISION OF HIGHWAYS
 STATE OF NORTH CAROLINA
 DEPARTMENT OF TRANSPORTATION
 TRAFFIC CONTROL

**EXIT 66
 JOHNSON ST
 DETOUR**