



EXIT 69 RAMP A - I-74/US 311

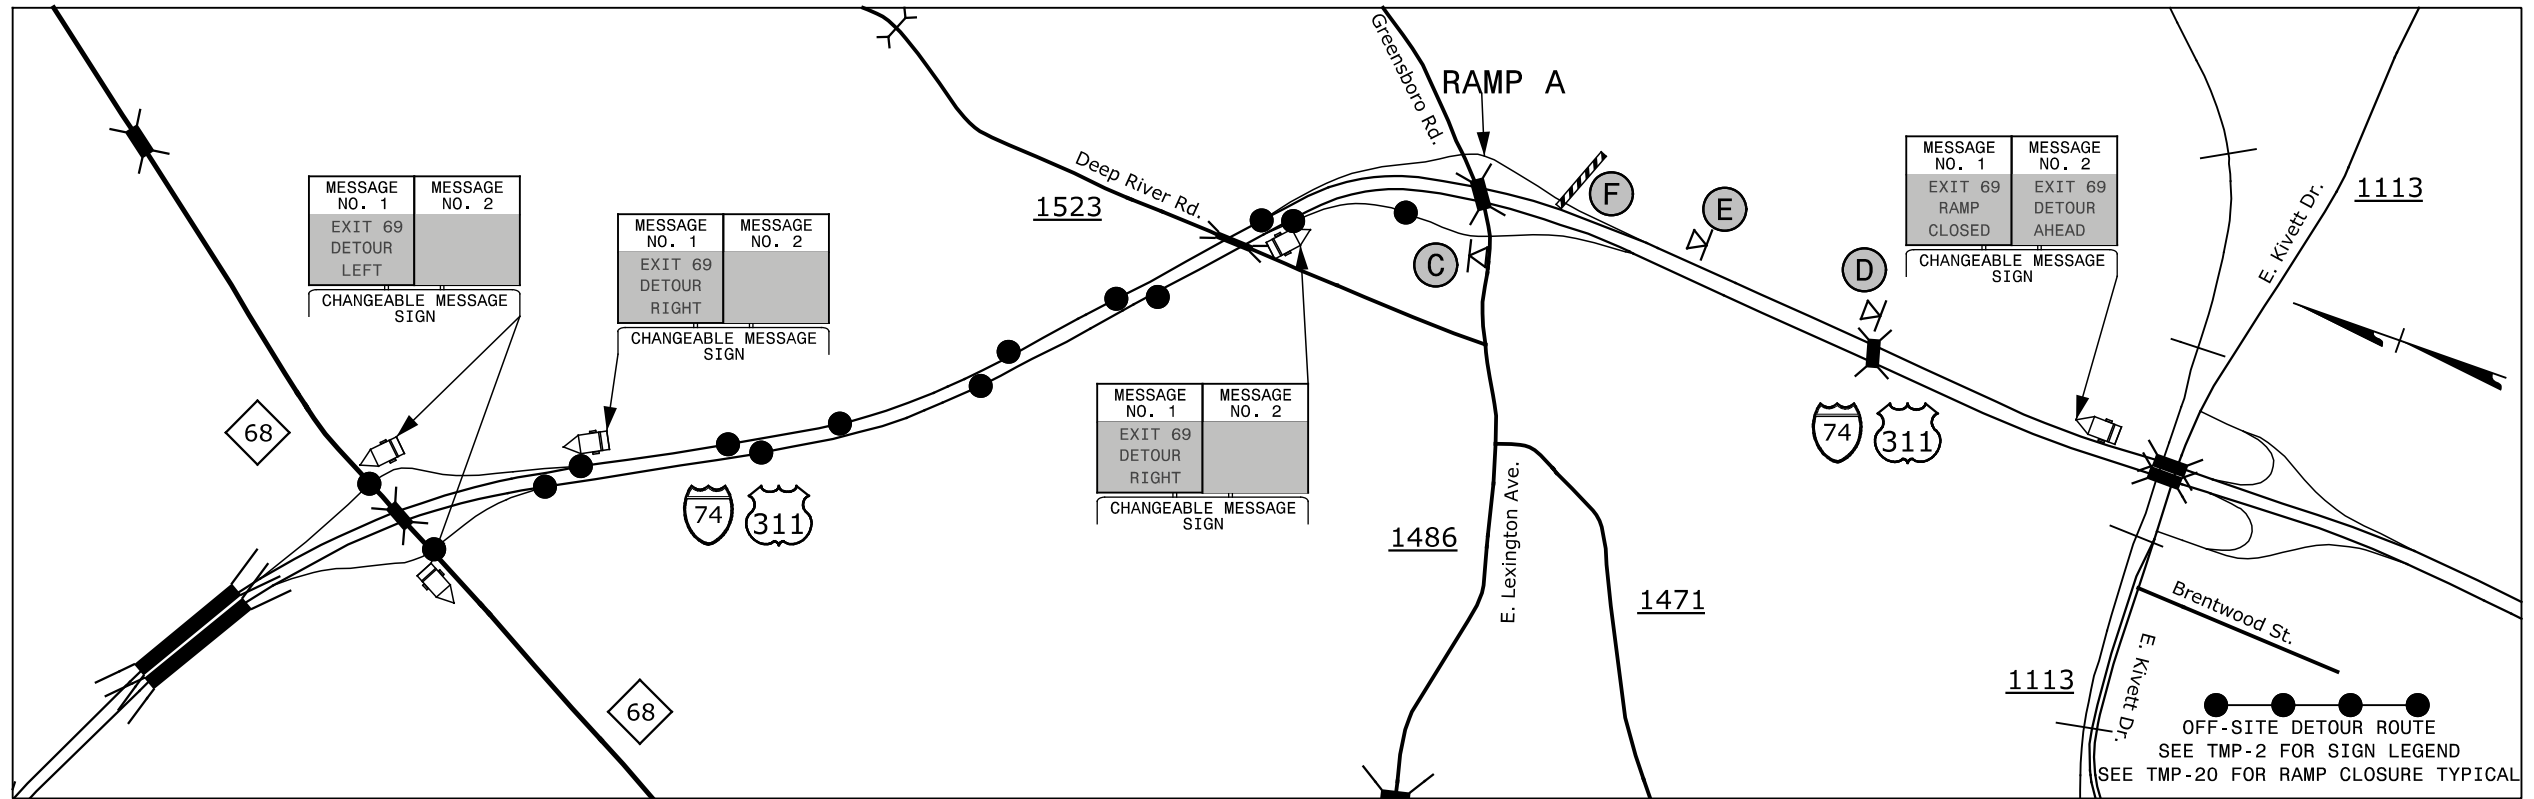

EXIT 69 RAMP B - I-74/US 311

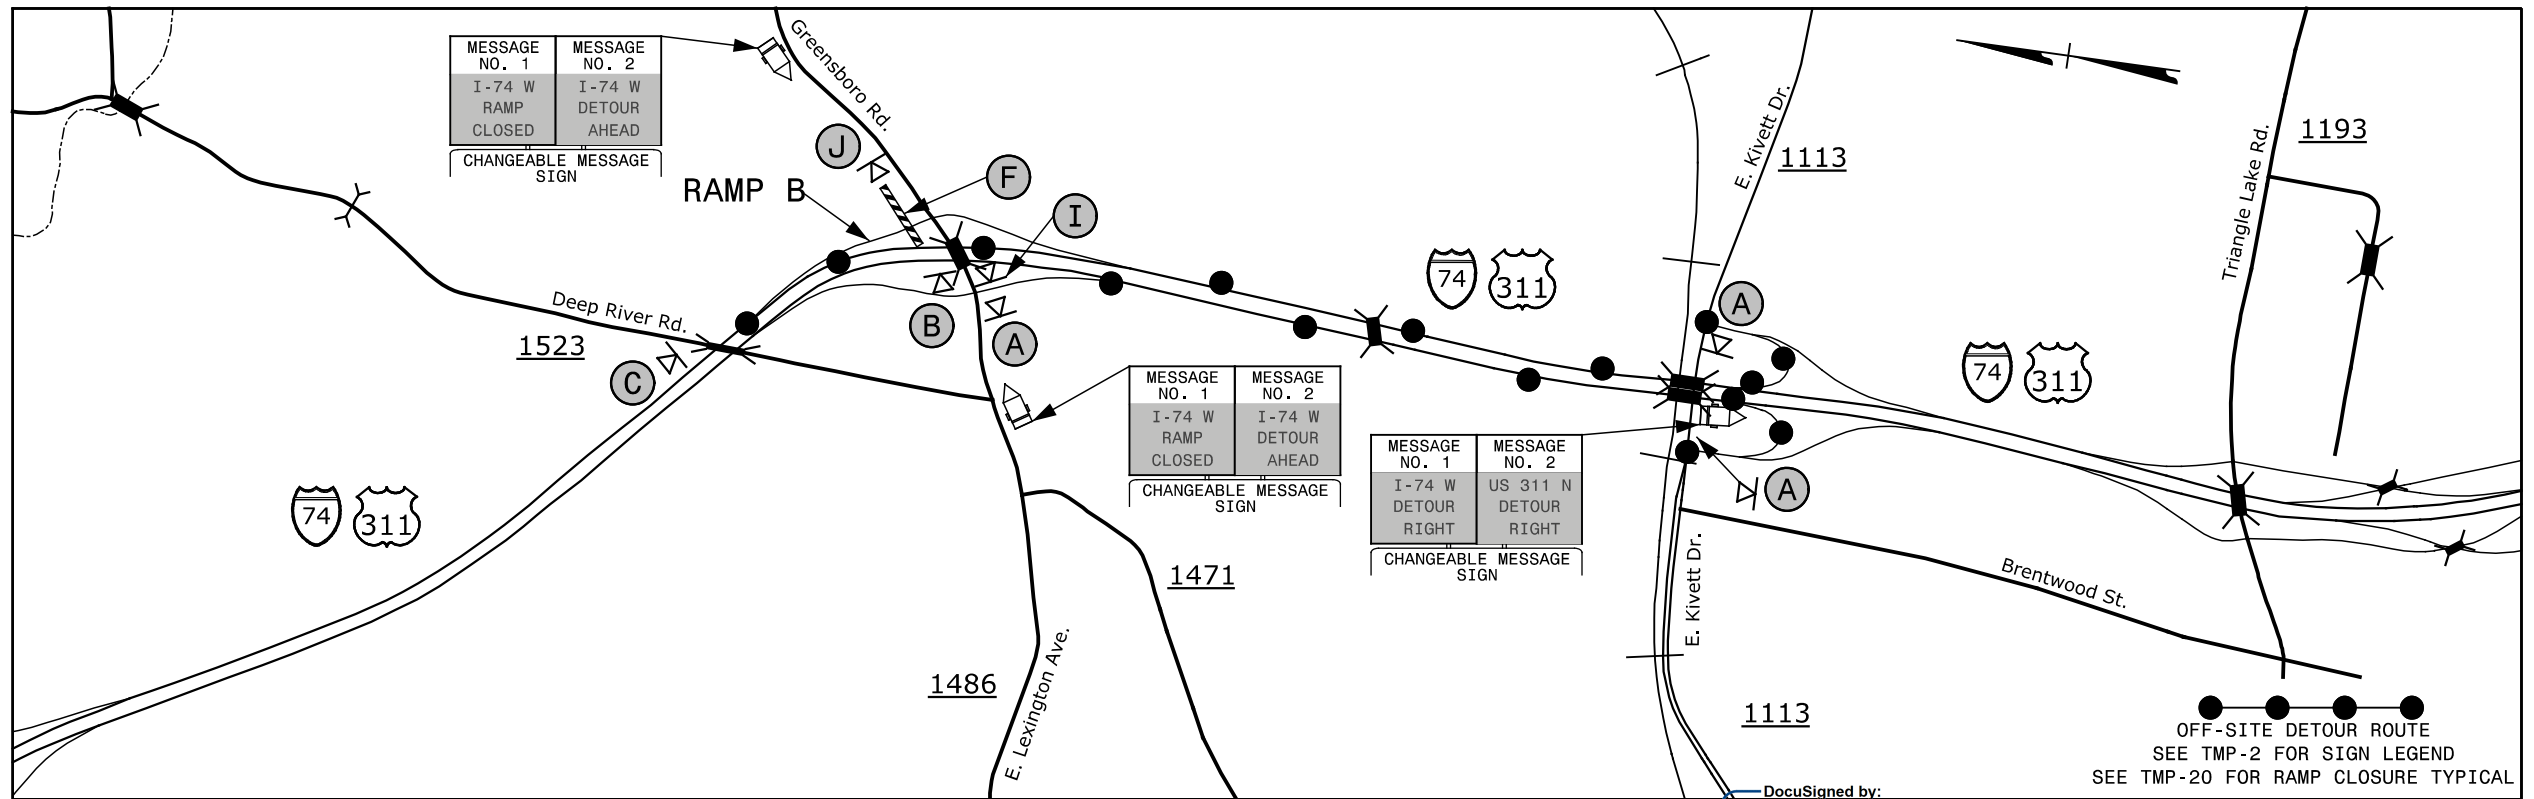

11/9/2015 11:59:00 AM G:\Traf\I-5736-TMP-13.dgn I-5736-TMP-13.dgn

SEPI ENGINEERING & CONSTRUCTION
 1025 Wade Avenue
 Raleigh, NC 27605
 Tel: 919-789-9977
 Fax: 919-789-9591
 License: C-2197

APPROVED: *Steve Miller*
 DATE: 11/9/2015
 SEAL: [Professional Engineer Seal]

DIVISION OF HIGHWAYS
 NORTH CAROLINA
 DEPARTMENT OF TRANSPORTATION
 [Traffic Control Seal]

**EXIT 69
 GREENSBORO RD.
 DETOUR**