



EXIT 69 RAMP C - I-74/US 311

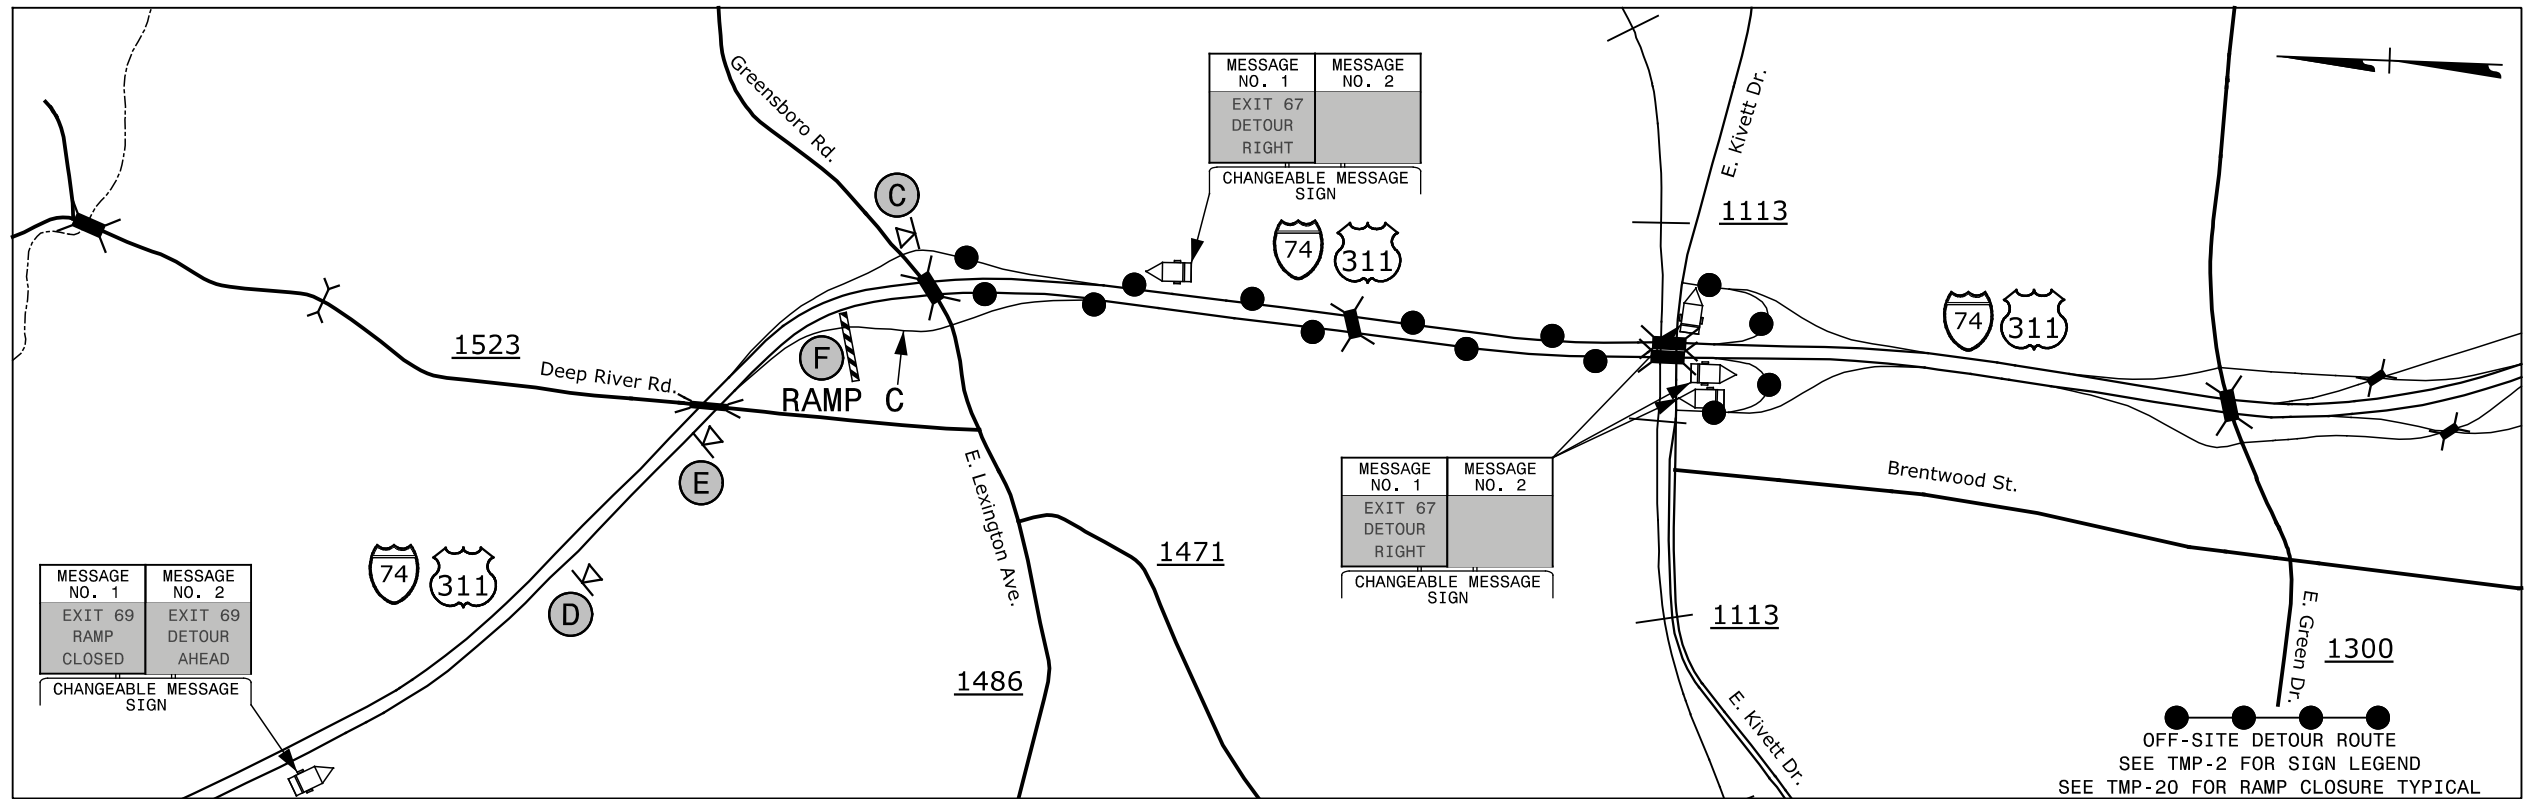

EXIT 69 RAMP D - I-74/US 311

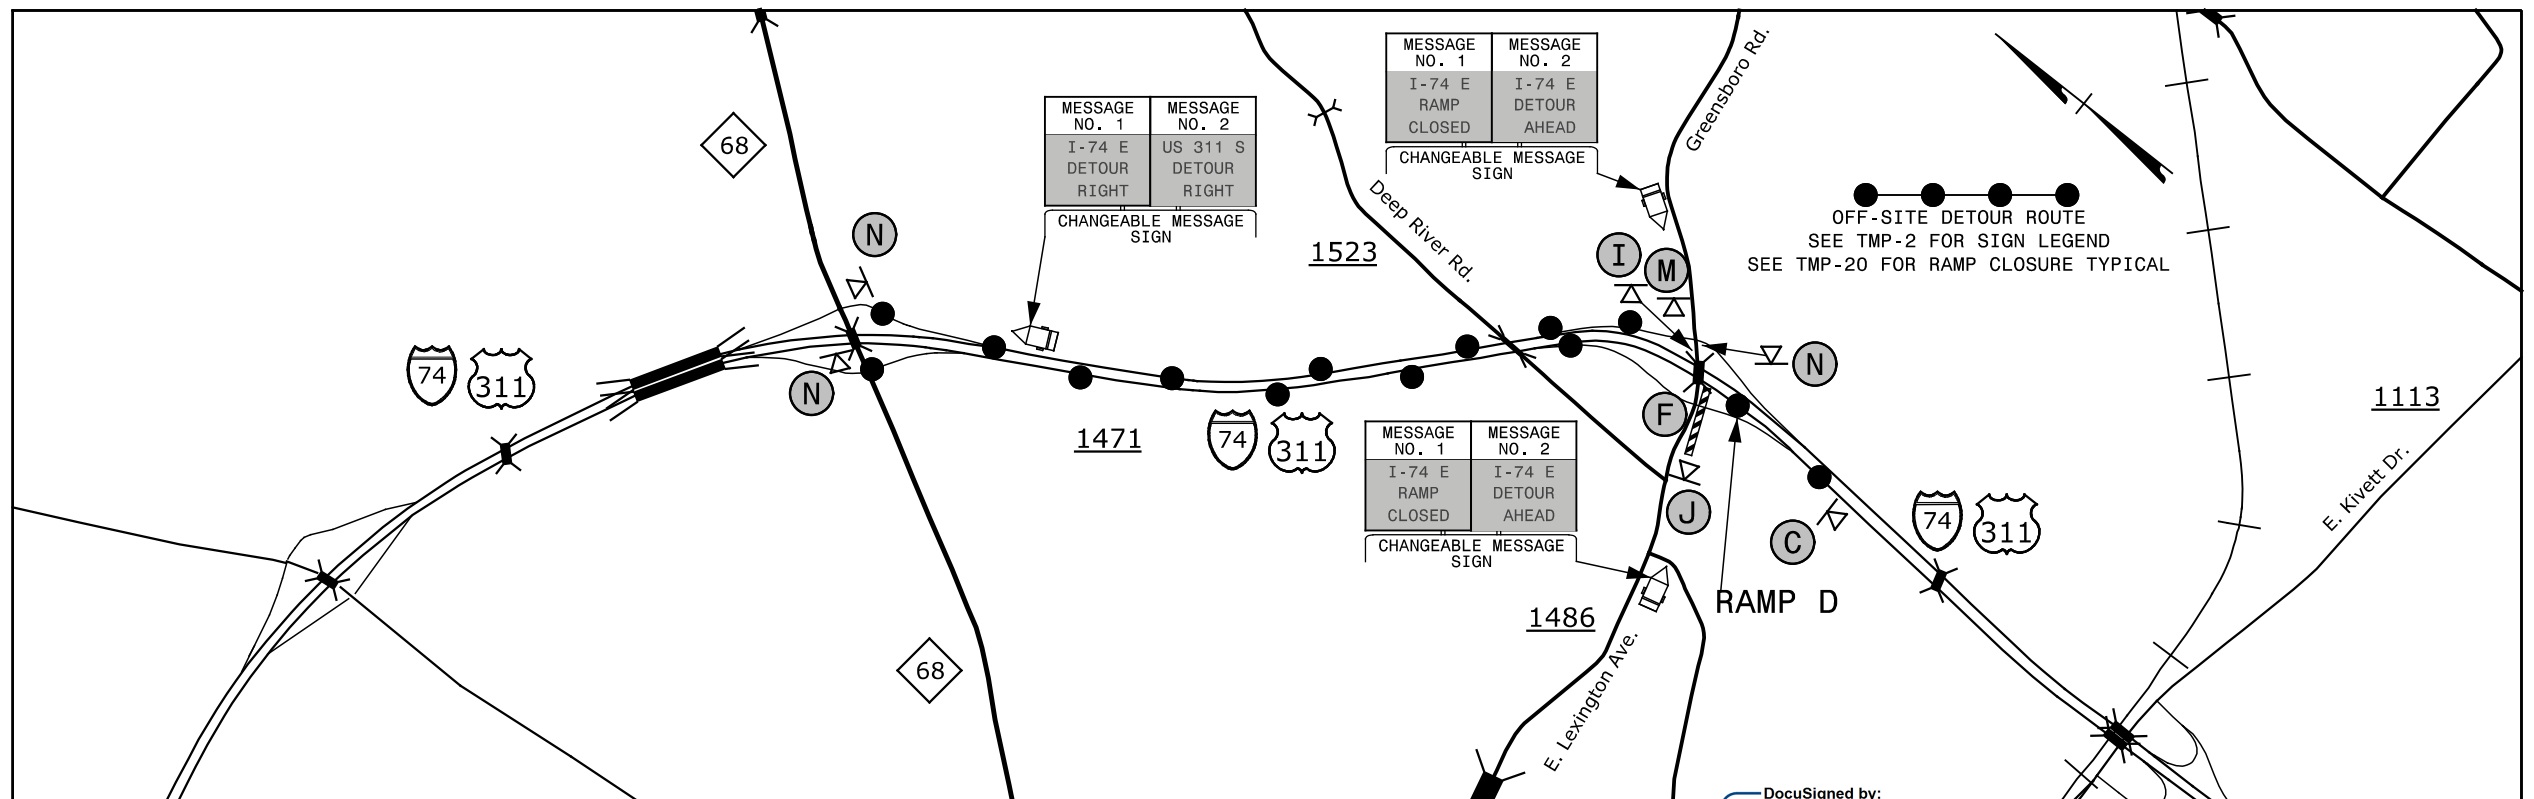

11/9/2015 G:\Traf\I-5736 TMP\I-5767 & I-5736 TMP\I-5767_5736 TMP-14.dgn

<p>SEPI ENGINEERING & CONSTRUCTION</p> <p>1025 Wade Avenue Raleigh, NC 27605 Tel: 919-789-9977 Fax: 919-789-9591 License: C-2197</p>	<p>APPROVED: <i>Steve Miller</i></p> <p>DATE: 11/9/2015</p> <p>SEAL</p>			<p>EXIT 69 GREENSBORO RD DETOUR</p>
	<p>DocuSigned by:</p>			