



EXIT 71A RAMP A - I-74/US 311

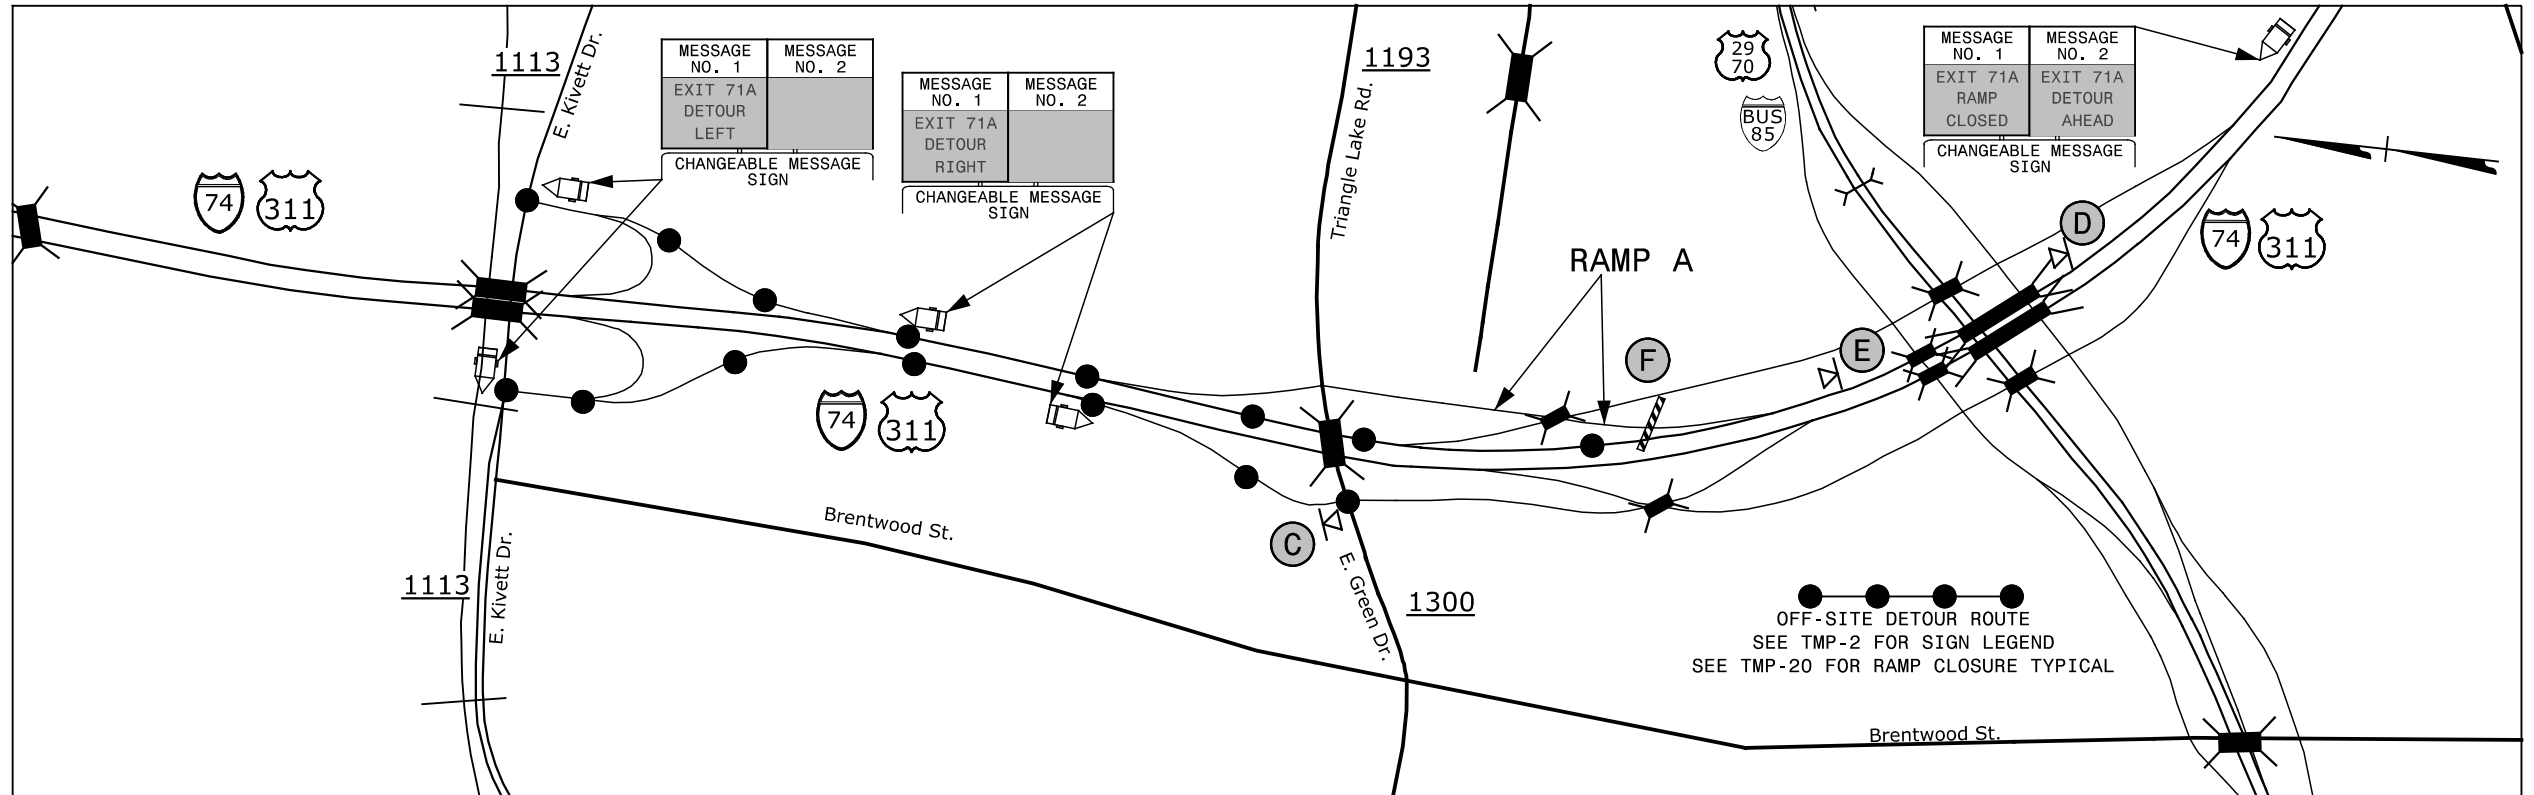



EXIT 71A RAMP B - I-74/US 311

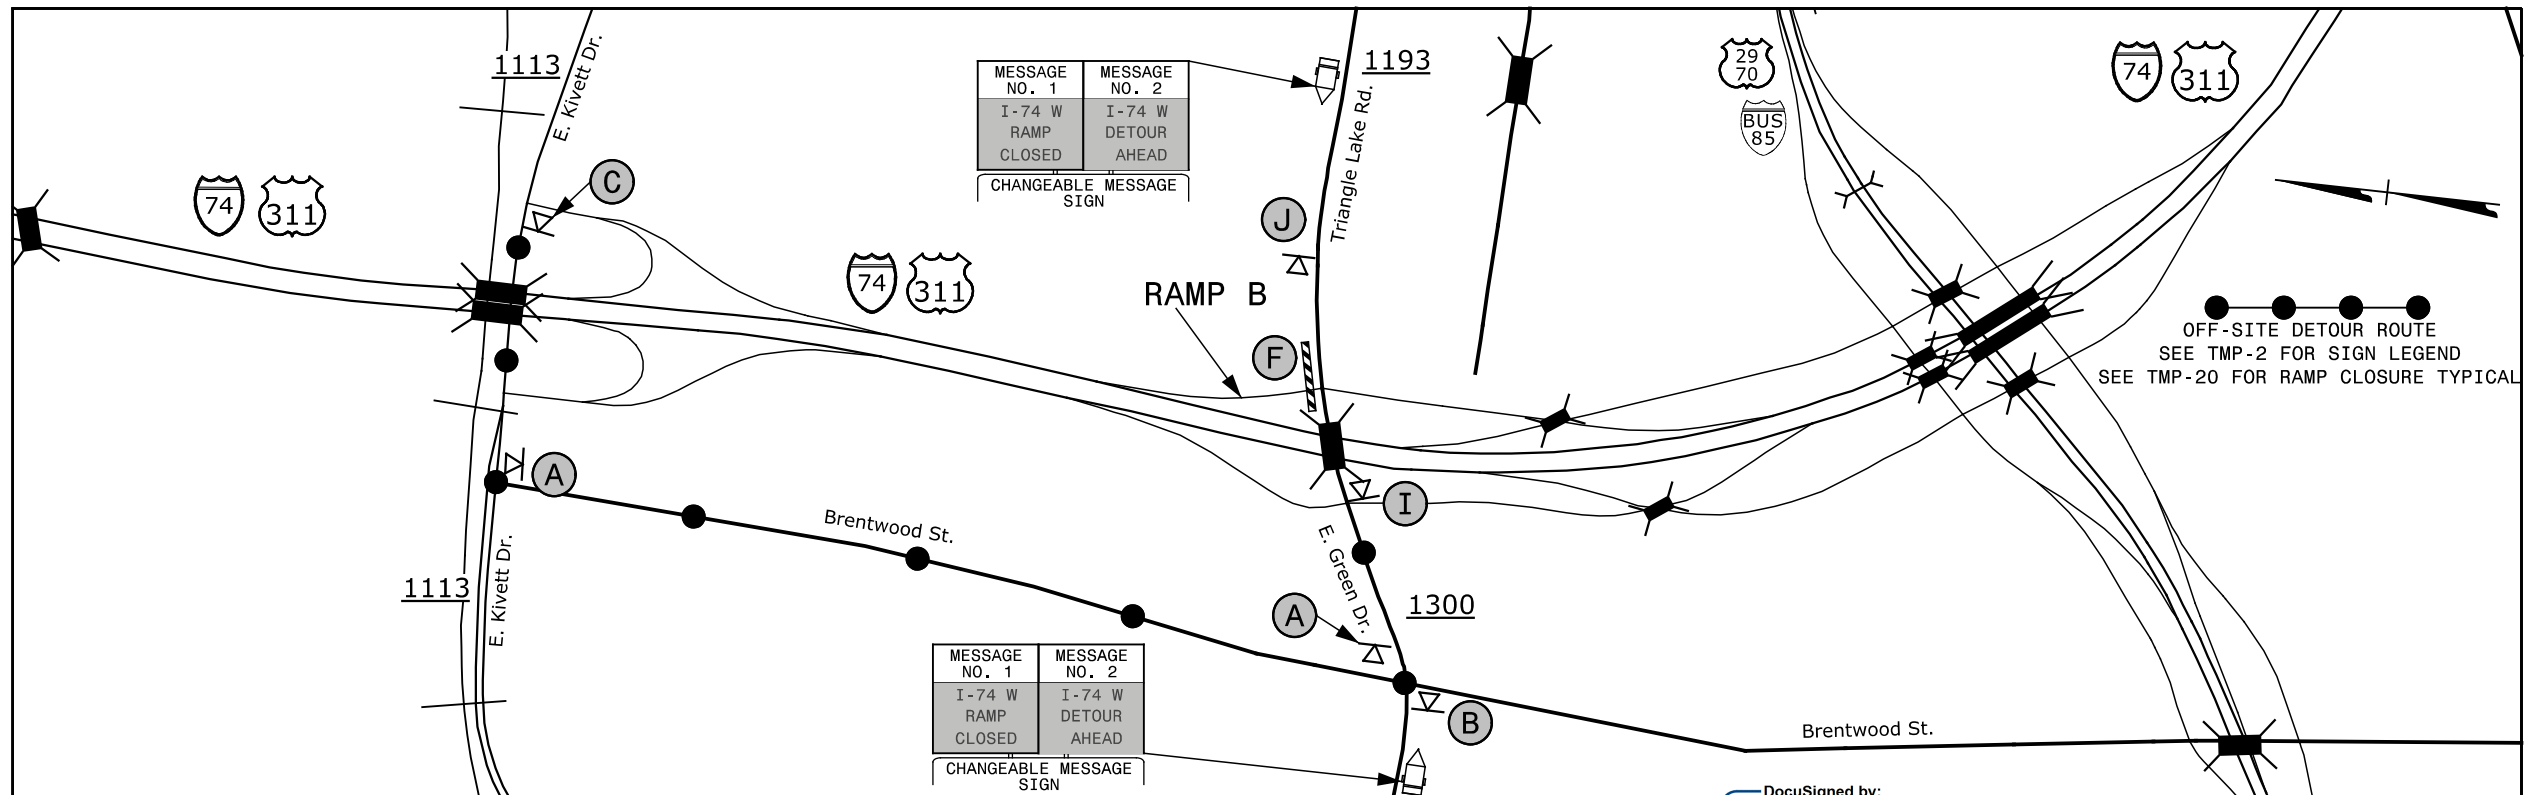

11/9/2015 G:\Traf\I-5736 TMP\I-5767 & I-5736 TMP\I-5767_5736 TMP-17.dgn

SEPI ENGINEERING & CONSTRUCTION
 1025 Wade Avenue
 Raleigh, NC 27605
 Tel: 919-789-9977
 Fax: 919-789-9591
 License: C-2197

APPROVED: *Steve Miller*
 DATE: 11/9/2015

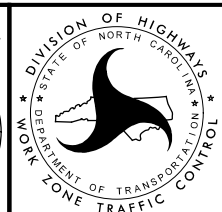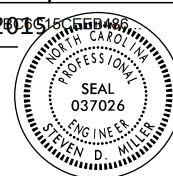

**EXIT 71A
 GREEN DR
 DETOUR**