



### EXIT 71A RAMP C - I-74/US 311

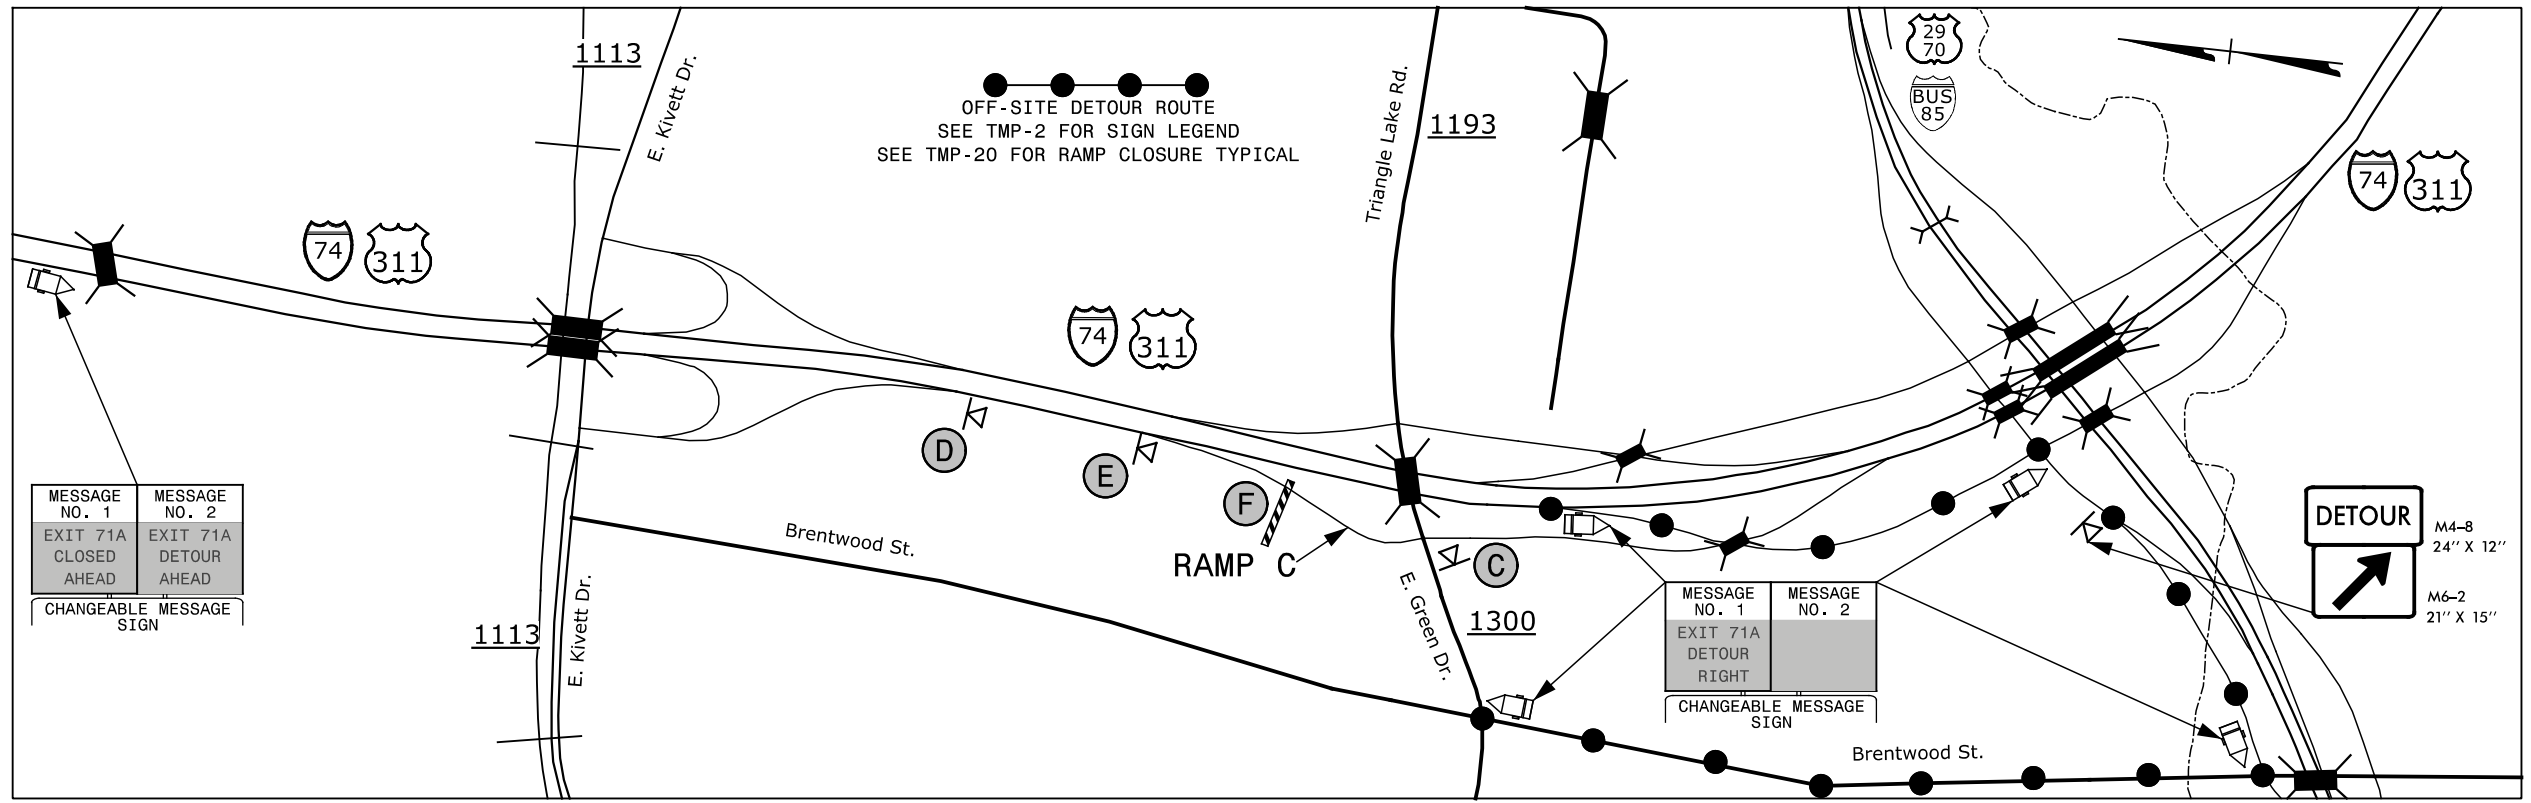

### EXIT 71A RAMP D - I-74/US 311

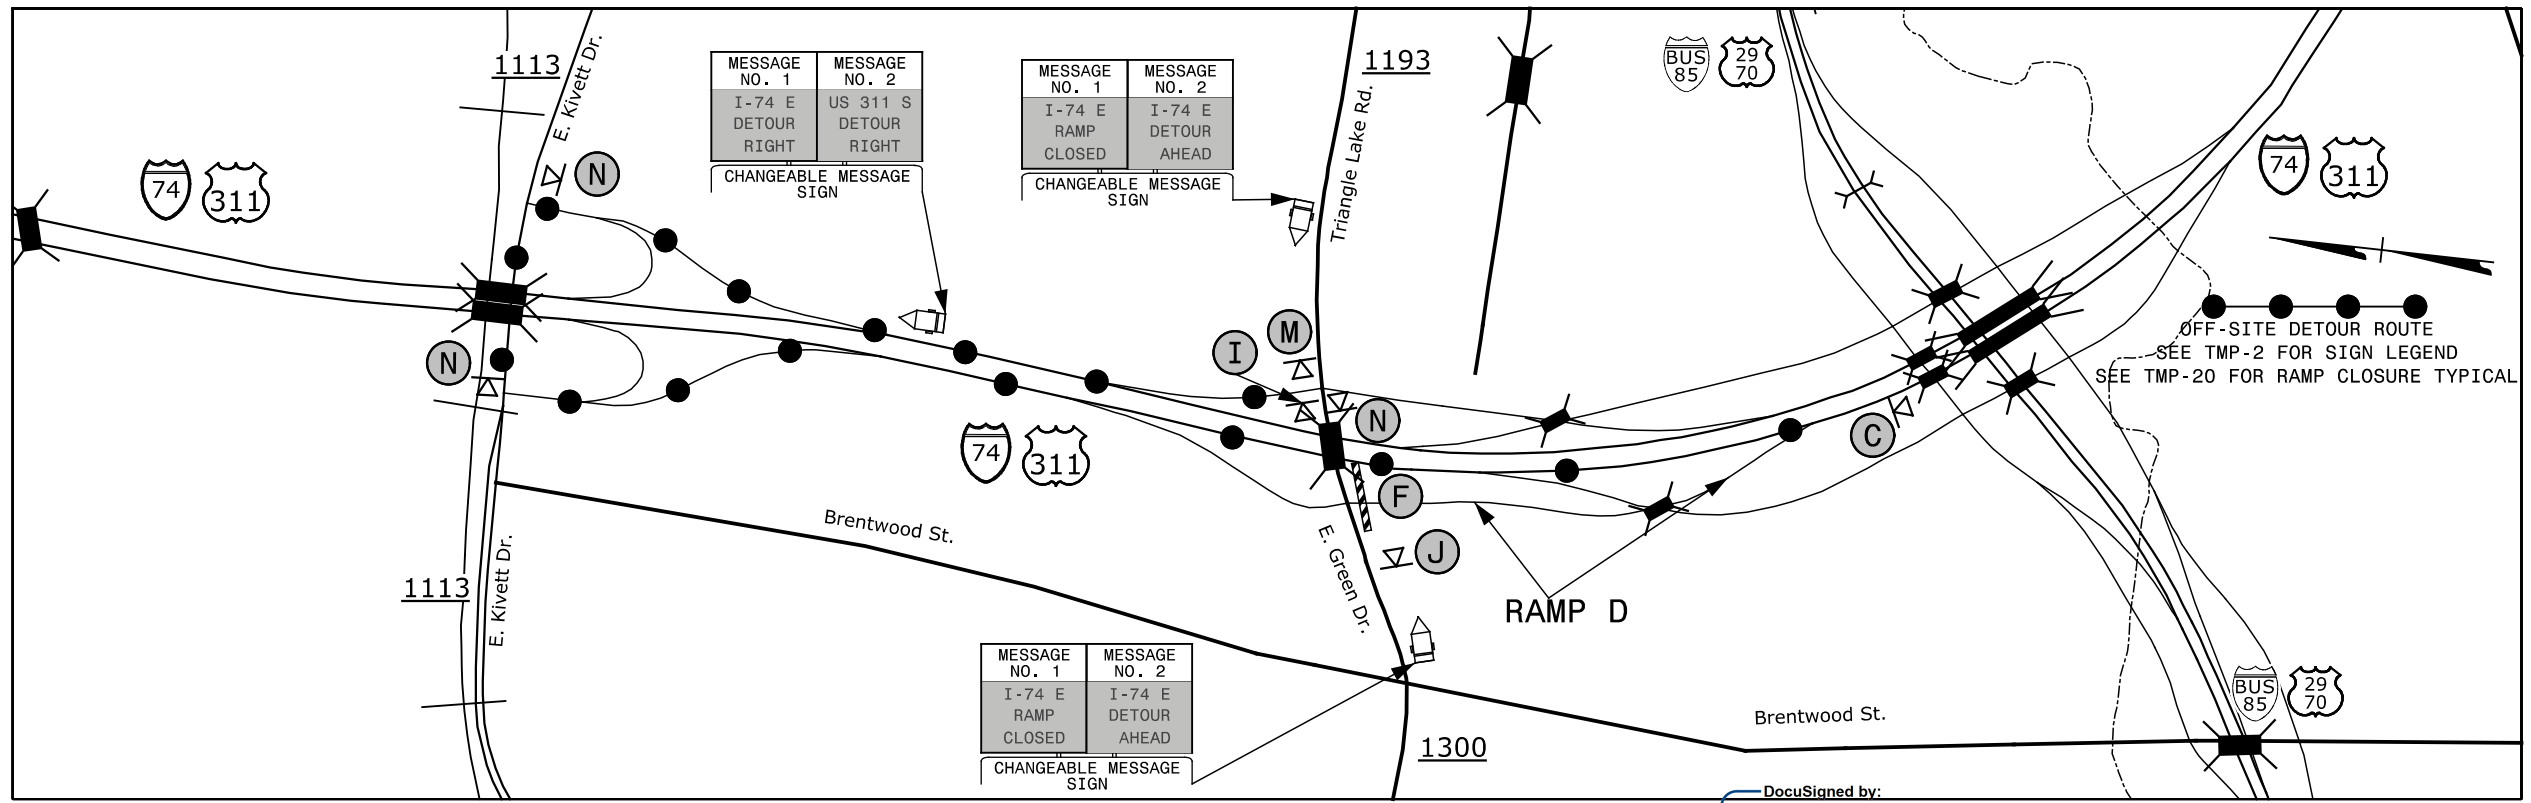

11/9/2015 11:59:20 AM G:\Traf\I-5736 TMP\I-5767 & I-5736 TMP\I-5767\_5736 TMP-18.dgn

<p><b>SEPI</b> ENGINEERING &amp; CONSTRUCTION</p> <p>1025 Wade Avenue Raleigh, NC 27605 Tel: 919-789-9977 Fax: 919-789-9591 License: C-2197</p>	<p>APPROVED: <i>Steve Miller</i></p> <p>DATE: 11/9/2015</p> <p>SEAL</p>			<p><b>EXIT 71A GREEN DR DETOUR</b></p>
	<p>DocuSigned by:</p>			