




RAMP A, RAMP C CLOSURE

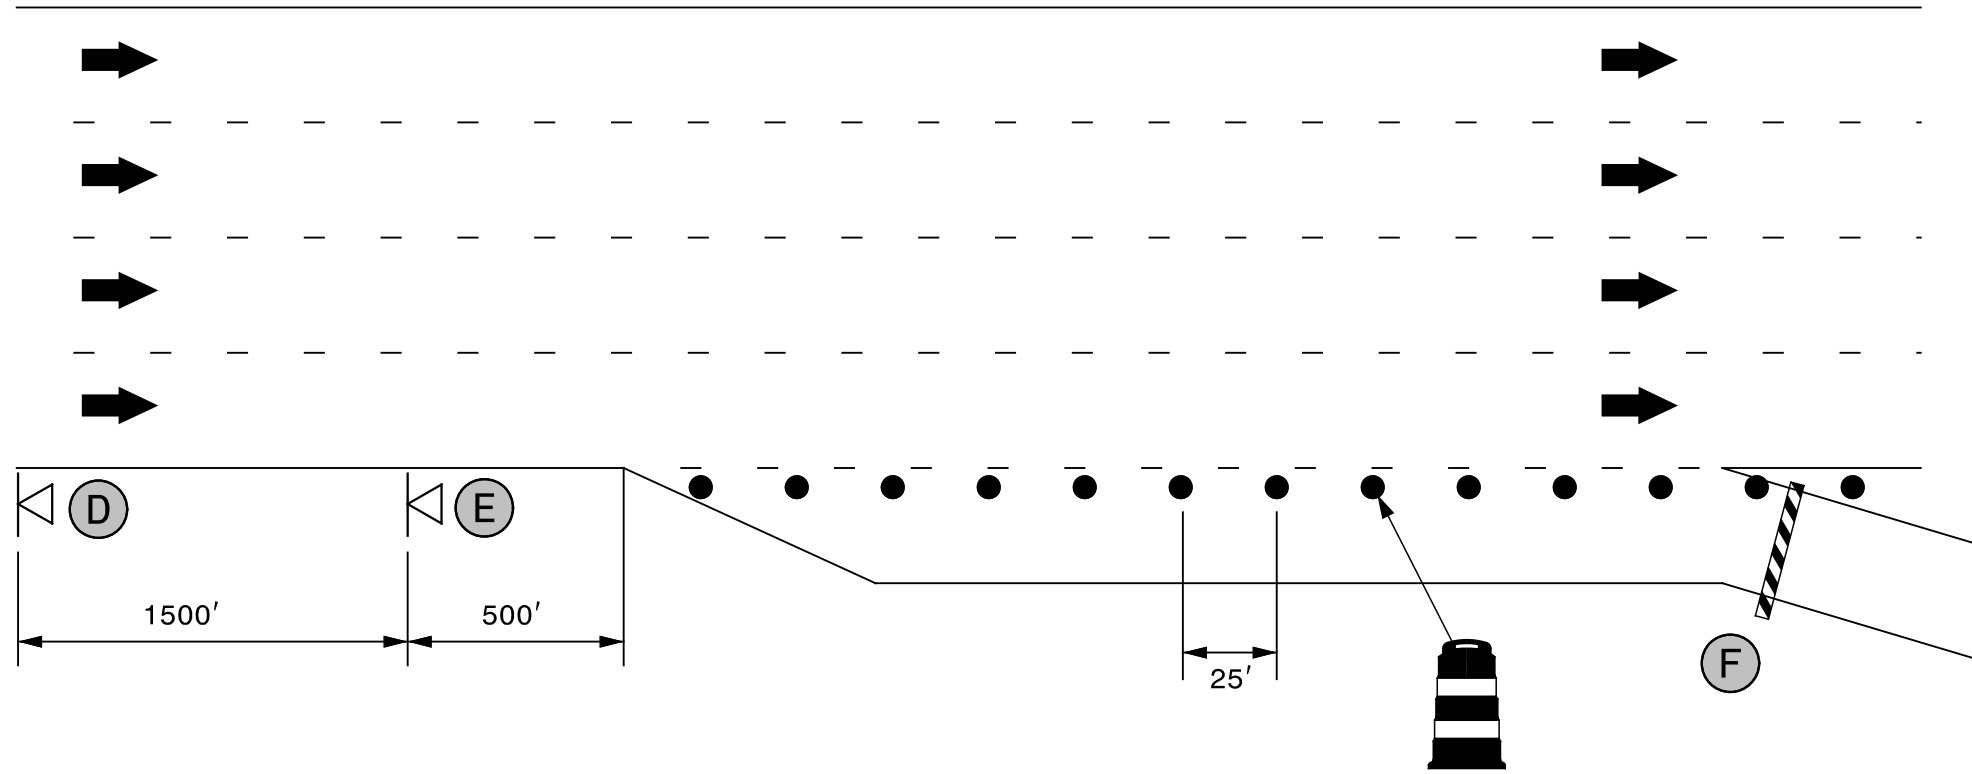

RAMP B, LOOP C CLOSURE

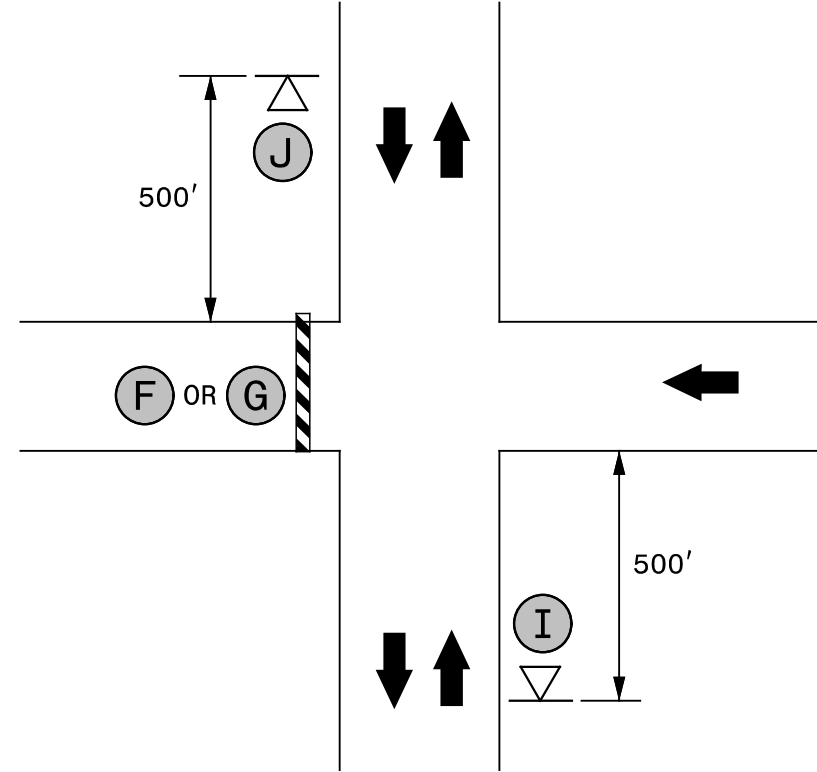

RAMP D CLOSURE

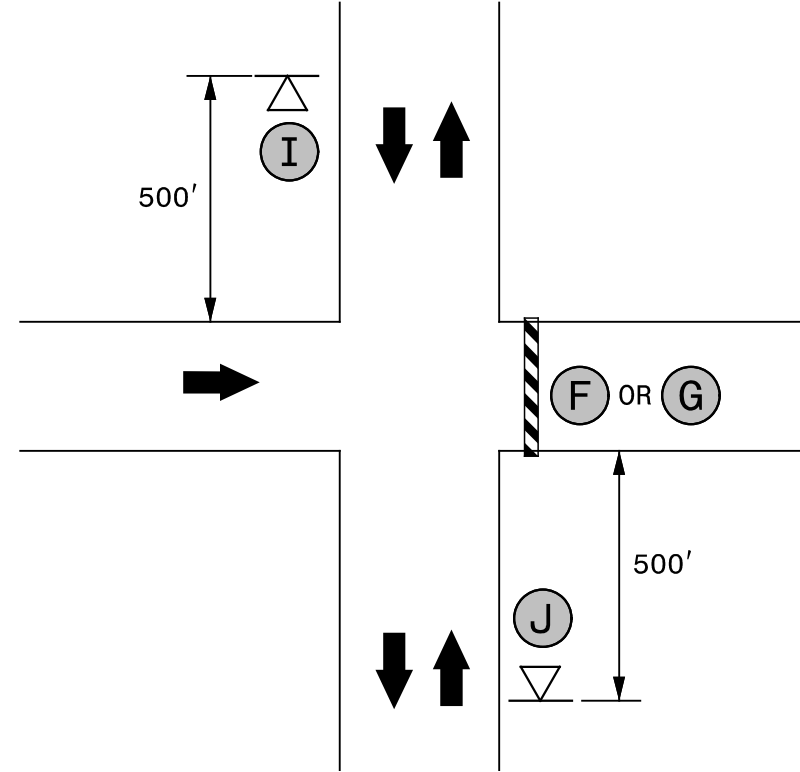

NOTE: SEE TMP-2 FOR SIGN LEGEND

11/9/2015 11:59:20 AM G:\T\aff\tr\I5.020.00 I-5767 & I-5736 TMP\TMP\I-5767_5736 TMP-20.dgn

SEPI
ENGINEERING & CONSTRUCTION
1025 Wade Avenue
Raleigh, NC 27605
Tel: 919-789-9977
Fax: 919-789-9591
License: C-2197

DocuSigned by:
Steve Miller
APPROVED
DATE: 11/9/2015 11:59:20 AM
SEAL

SEAL
037026
STEVEN D. MILLER
ENGINEER

DIVISION OF HIGHWAYS
STATE OF NORTH CAROLINA
DEPARTMENT OF TRANSPORTATION
ZONE TRAFFIC CONTROL

RAMP CLOSURE TYPICAL