


PROJECT: I-5767

CONTRACT NO: C203779

STATE OF NORTH CAROLINA
DIVISION OF HIGHWAYS



FORSYTH COUNTY

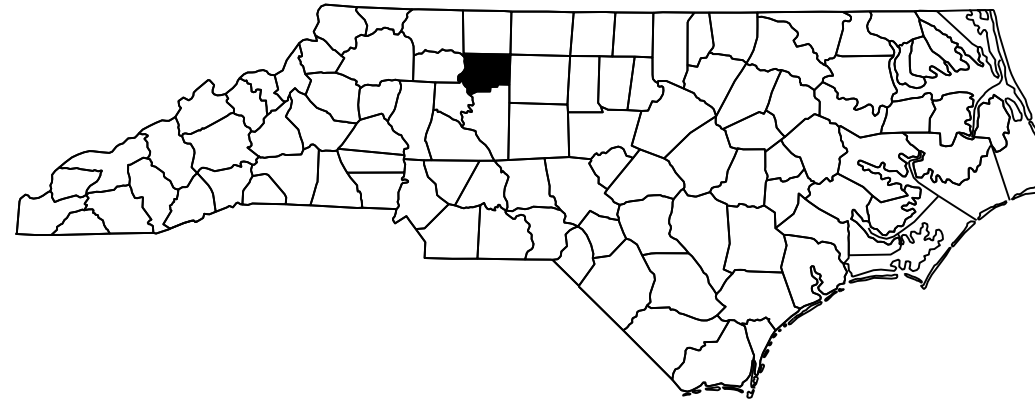

**LOCATION: BRIDGE #395 ON I-74, US-311 (WBL) OVER SR 2699 (COLE ROAD)
BRIDGE #396 ON I-74, US-311 (EBL) OVER SR 2699 (COLE ROAD)**

**TYPE OF WORK: BRIDGE PRESERVATION - EPOXY OVERLAY, JOINT DEMOLITION
& PAINT ENDS OF GIRDERS.**

STATE	STATE PROJECT REFERENCE NO.	SHEET NO.	TOTAL SHEETS
N.C.	I-5767	1	
STATE PROJ. NO.	F.A. PROJ. NO.	DESCRIPTION	
53010.1.1	NHPP-0074(174)	P.E.	
53010.3.1	NHPP-0074(174)	CONST.	

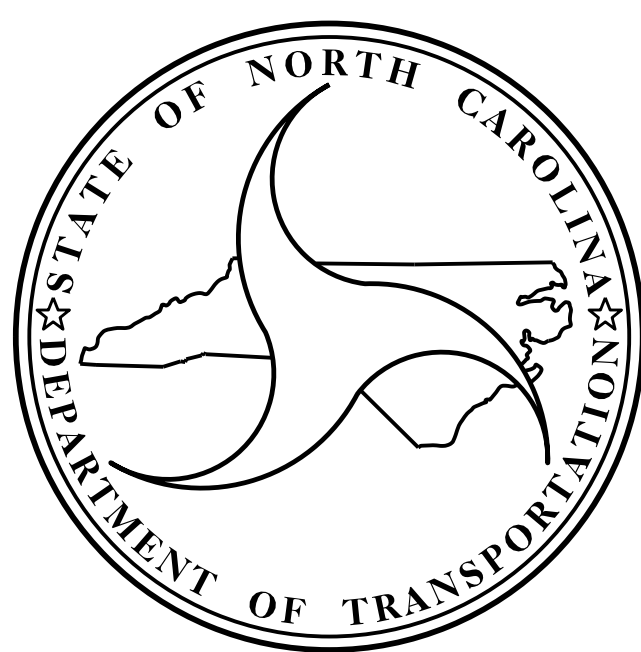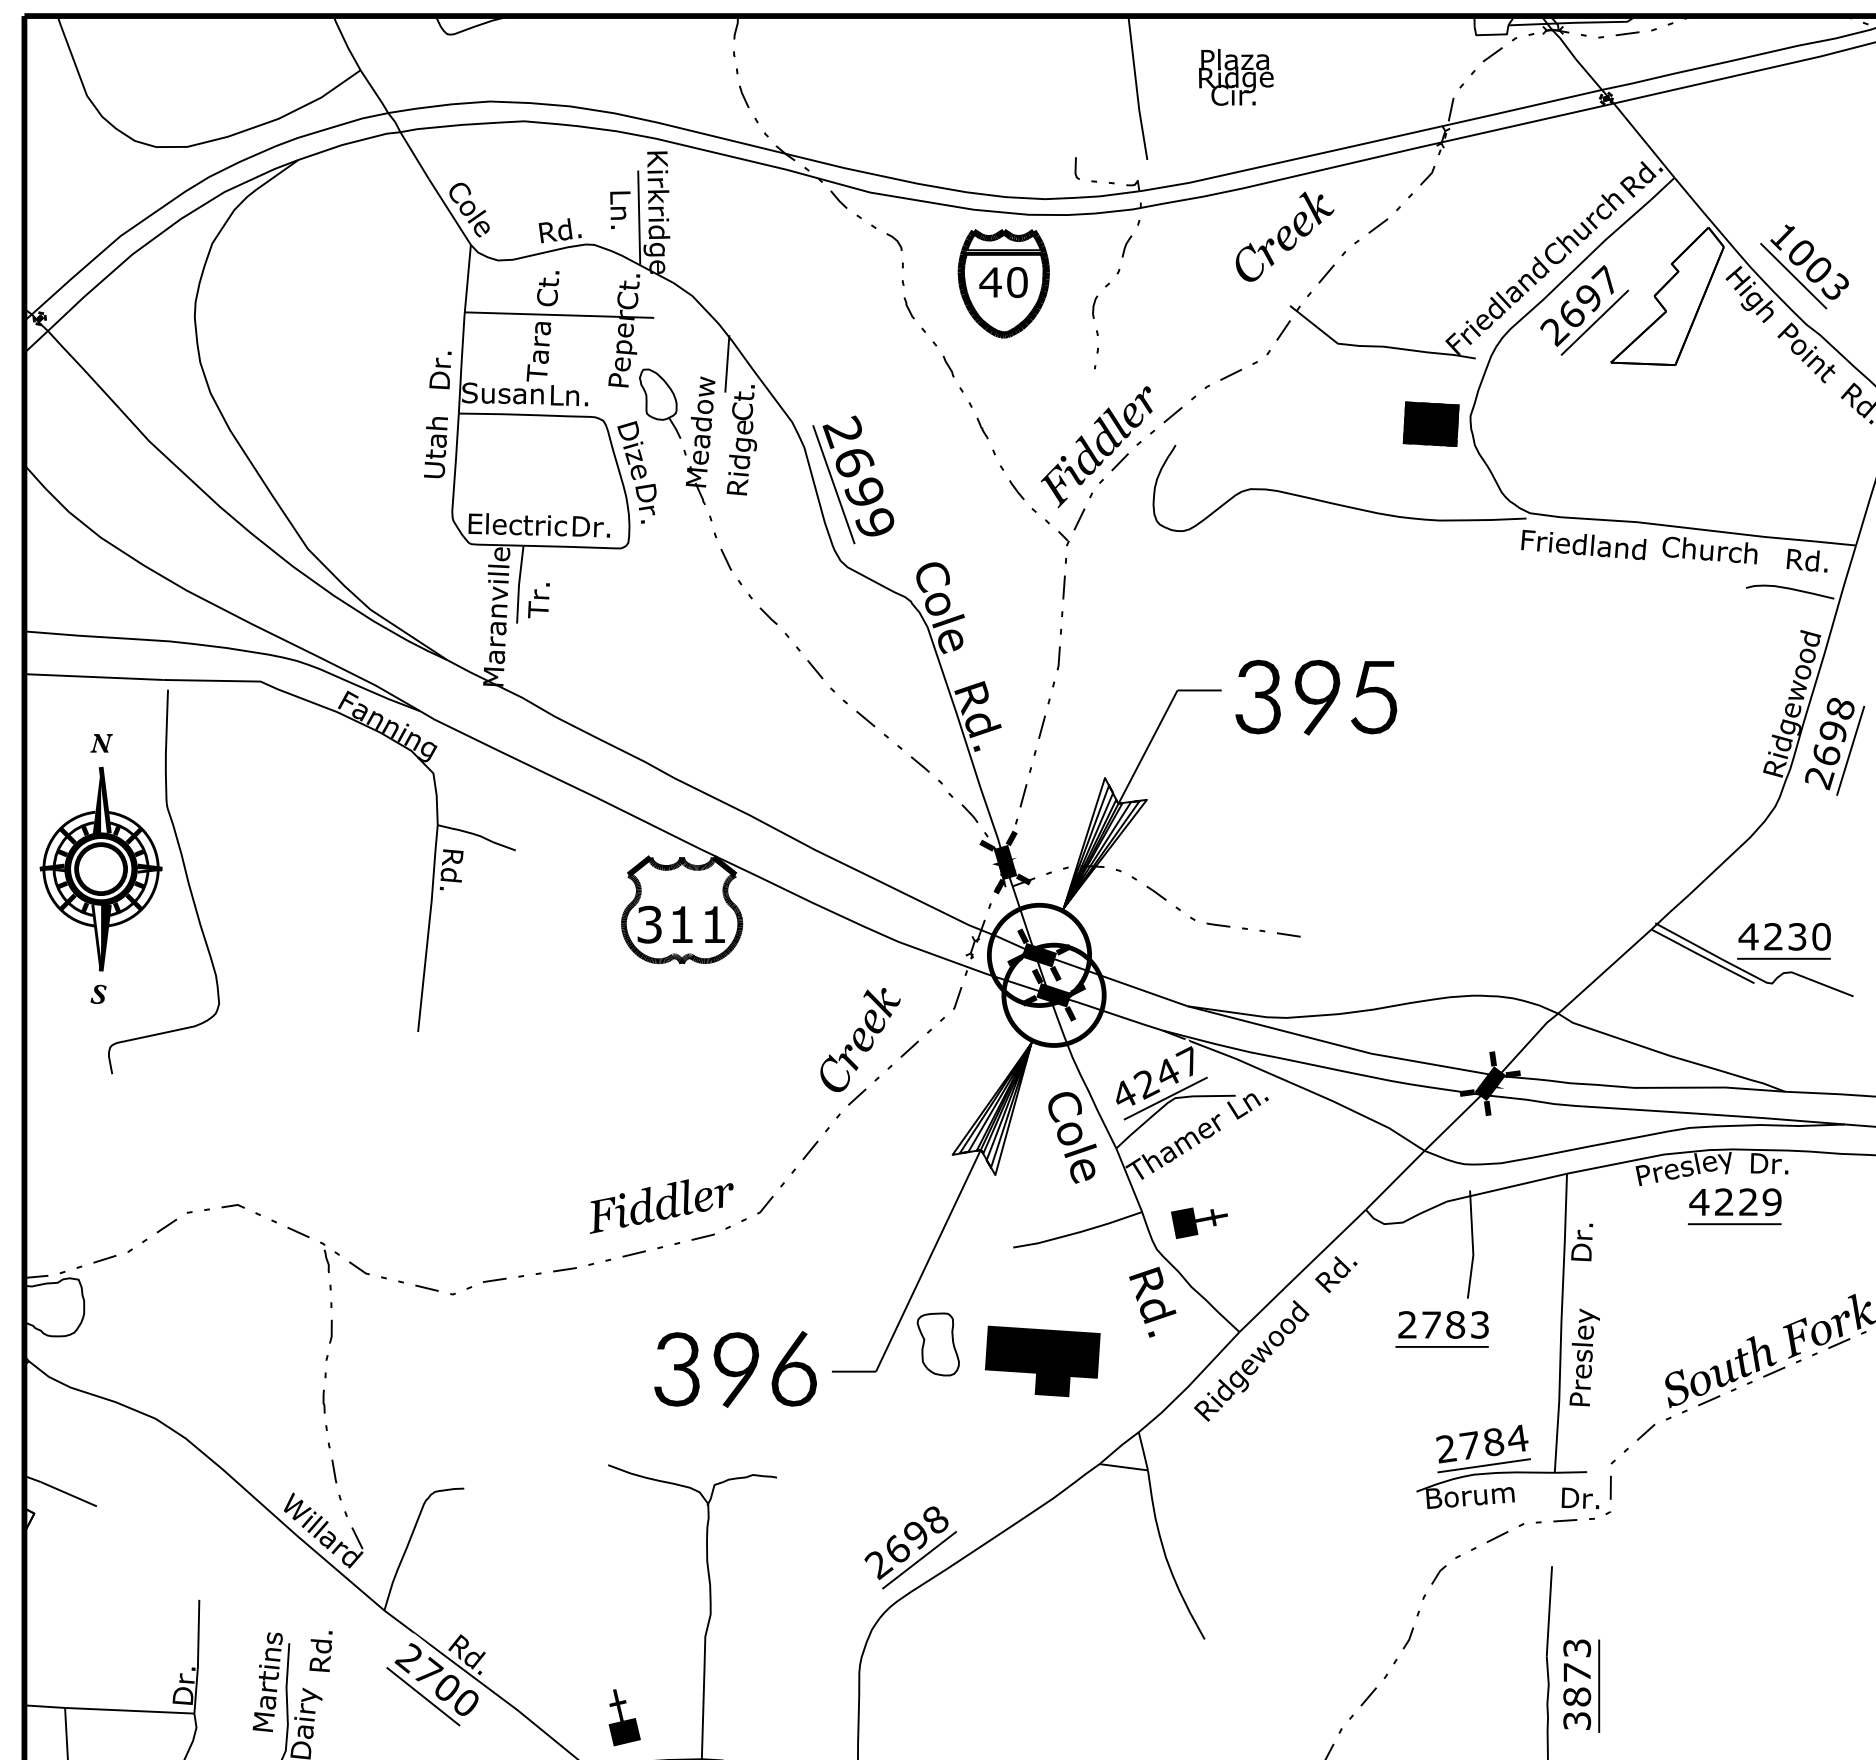

DESIGN DATA

BRIDGE #395 ADT 2011 = 12,500
BRIDGE #396 ADT 2011 = 12,500

PROJECT LENGTH

BRIDGE #395 - 0.04 MILE
BRIDGE #396 - 0.03 MILE


Prepared in the Office of:
**DEPARTMENT OF TRANSPORTATION
DIVISION OF HIGHWAYS**

STRUCTURES MANAGEMENT UNIT
1000 BIRCH RIDGE DR. RALEIGH, N.C. 27610

E. E. MURRAY, P. E.
PROJECT ENGINEER

2012 STANDARD SPECIFICATIONS

LETTING DATE:
FEBRUARY 16, 2016

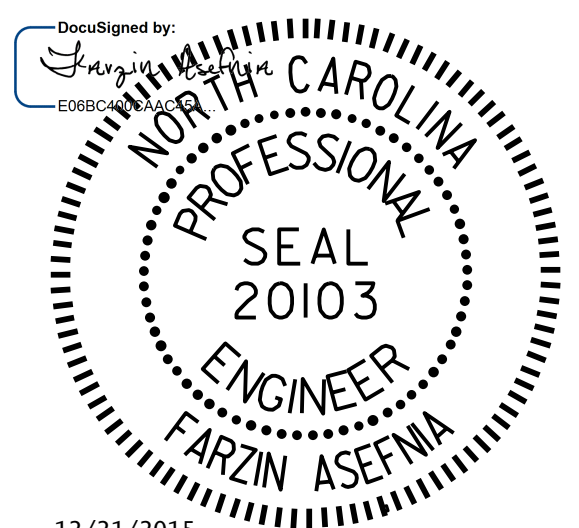

FARZIN ASEFINA, P.E.
PROJECT DESIGN ENGINEER