
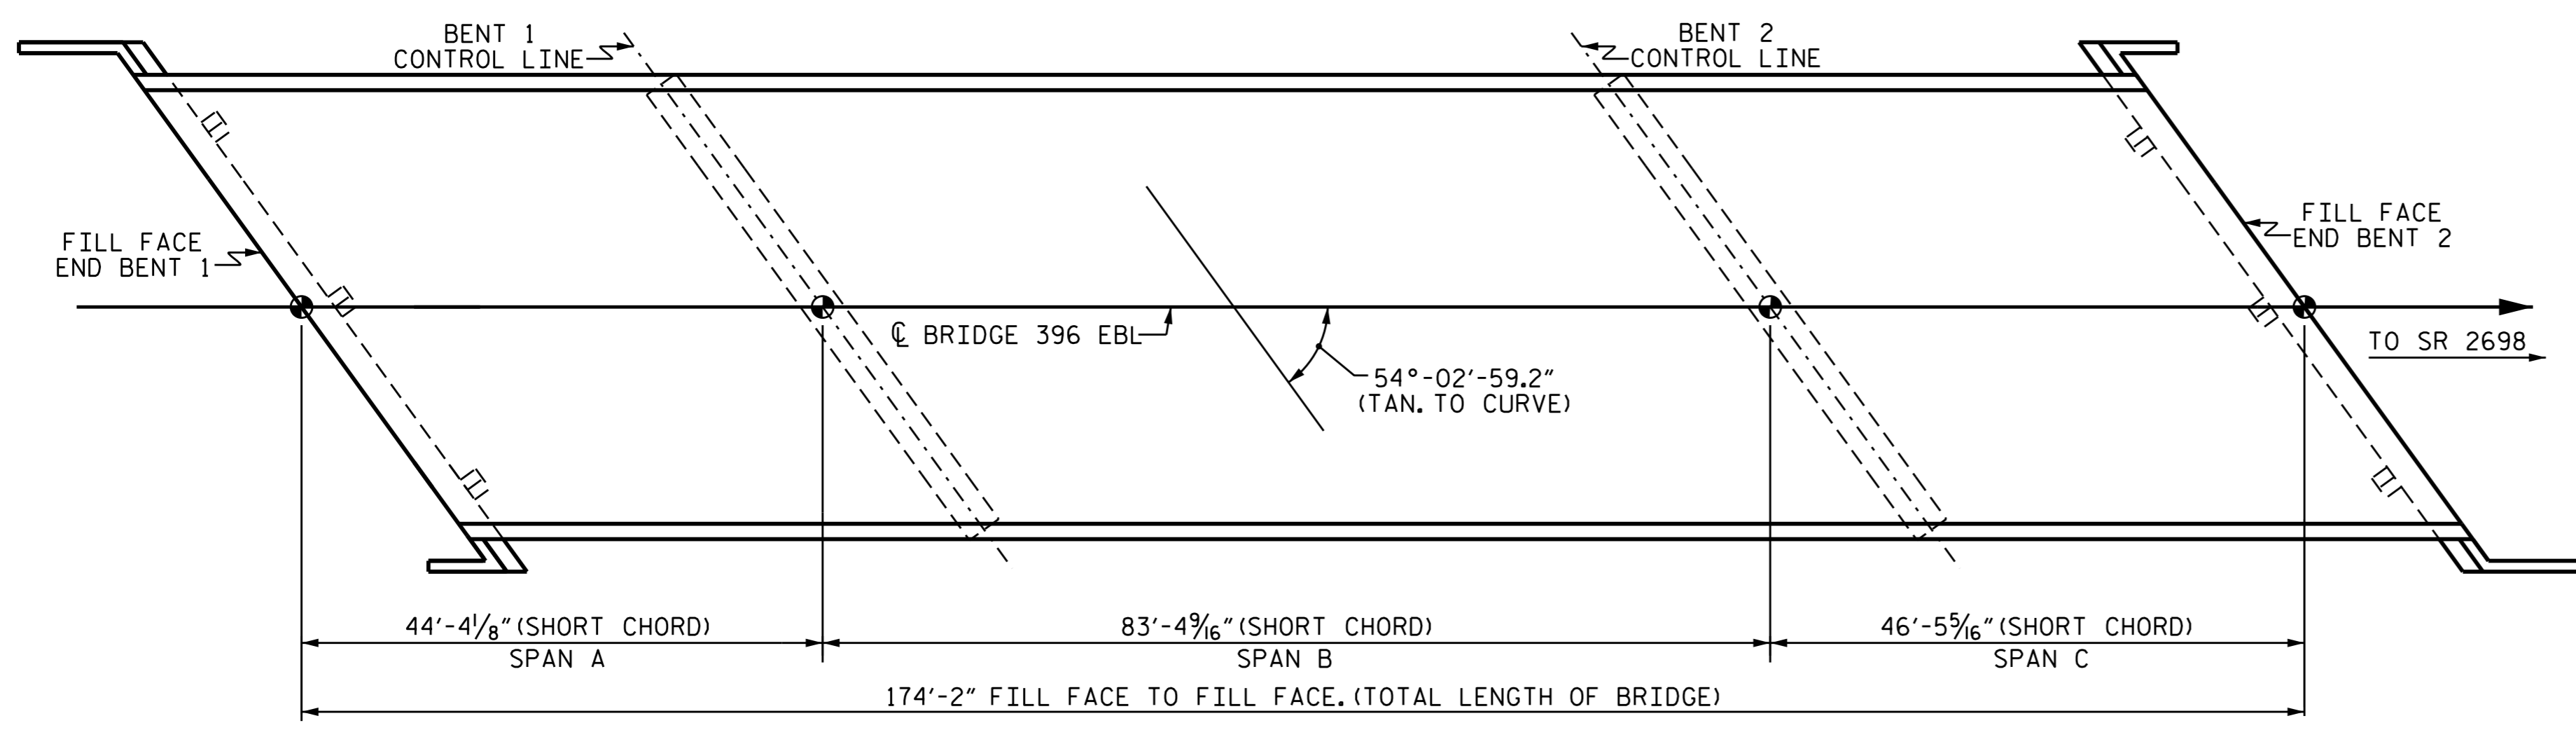



**SECTION ALONG ROADWAY**  
 (EXISTING GROUNDLINE IS FROM BRIDGE 395  
 ORIGINAL PLANS ALONG C SURVEY, MAY 1997)

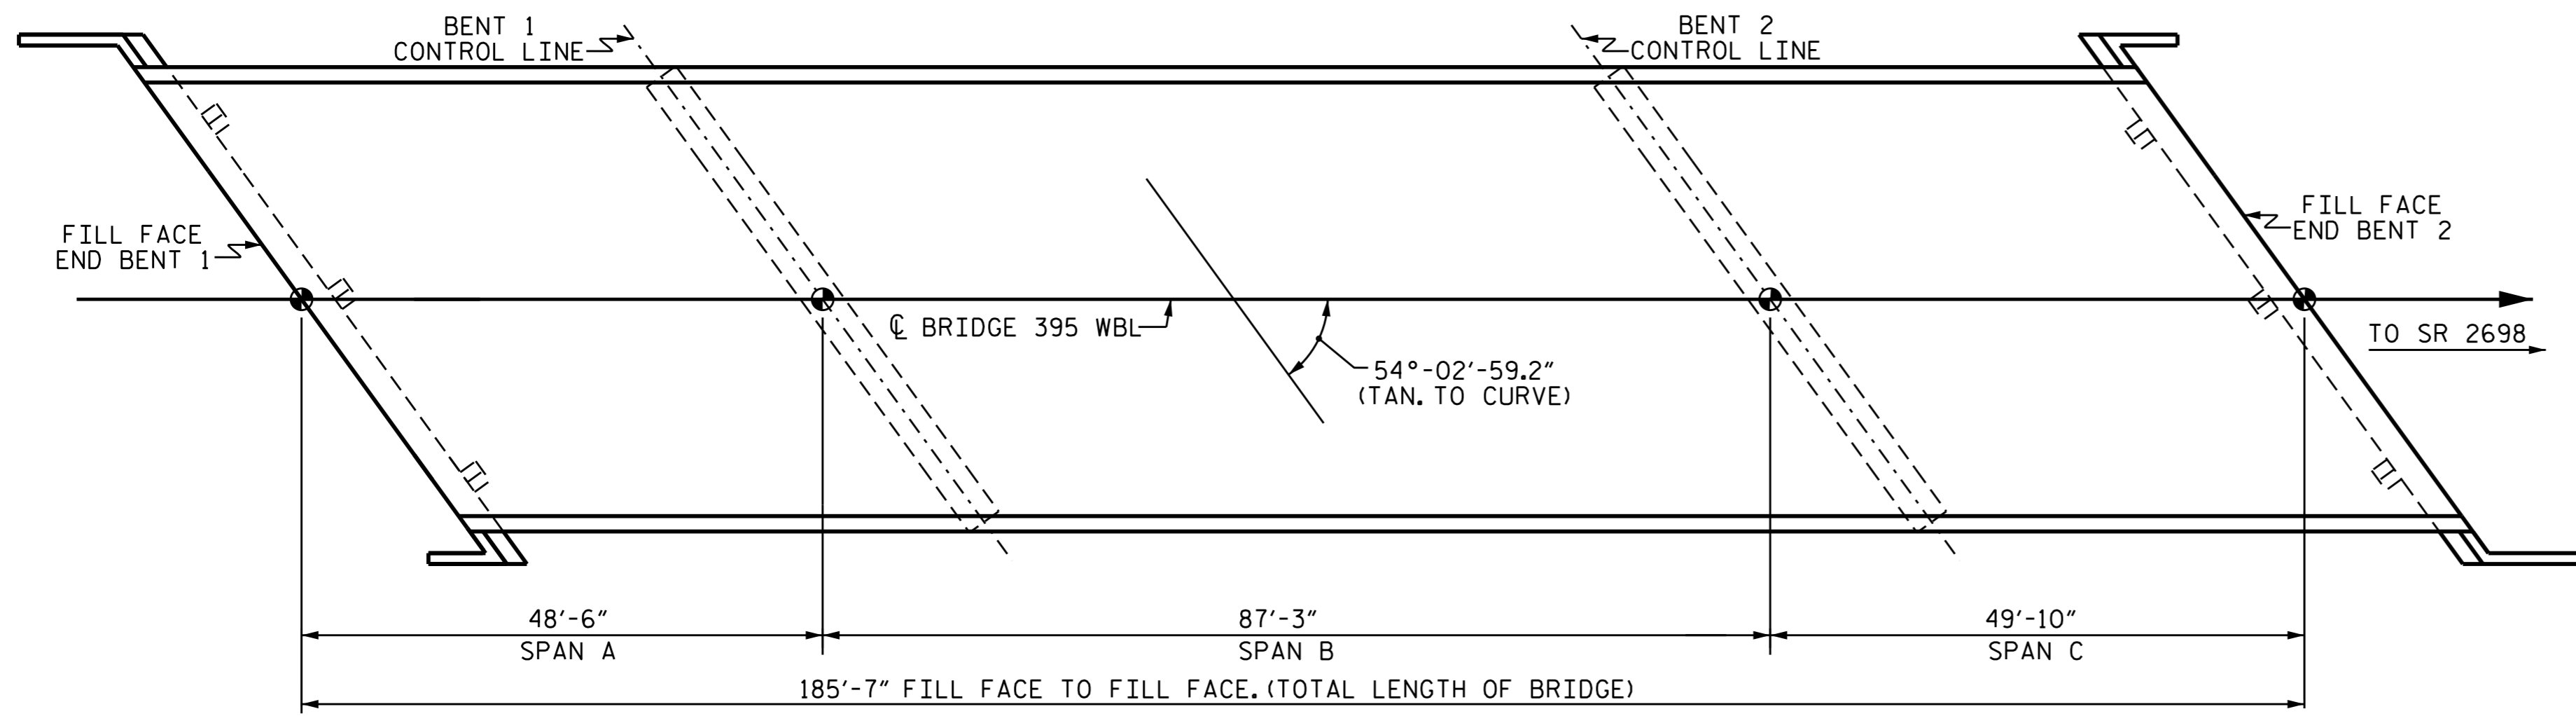

**PLAN**

PROJECT NO. I-5767  
FORSYTH COUNTY  
 BRIDGE NO. 395 (WBL) &  
396 (EBL)  
 SHEET 1 OF 2

STATE OF NORTH CAROLINA  
 DEPARTMENT OF TRANSPORTATION  
 RALEIGH  
 GENERAL DRAWING  
 FOR BRIDGE ON I-74, US 311  
 OVER SR 2699

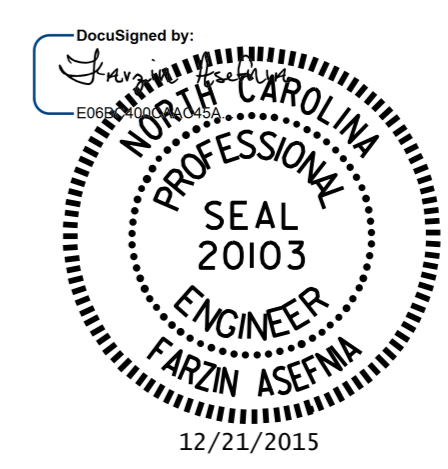

DRAWN BY : D.A. DAVENPORT DATE : 10/14/15  
 CHECKED BY : F. ASEFNIA DATE : 11/15

REVISIONS						SHEET NO.	
NO.	BY:	DATE:	NO.	BY:	DATE:	S-1	TOTAL SHEETS
1			3				7
2			4				