



NOTES


THE WORK STAGING ON THIS PLAN SHEET INDICATES THAT THE RIGHT LANE OVERLAY WORK IS PERFORMED FIRST, FOLLOWED BY THE LEFT OVERLAY LANE WORK. THE CONTRACTOR MAY ELECT TO SEQUENCE THE WORK DIFFERENTLY, BUT THE DIMENSIONS OF THE WORK ZONE AND CLEAR ROADWAY AREAS SHALL MATCH THAT INDICATED ON THIS PLAN SHEET, RESPECTIVE TO THE LANE WHERE THE WORK IS BEING PERFORMED.

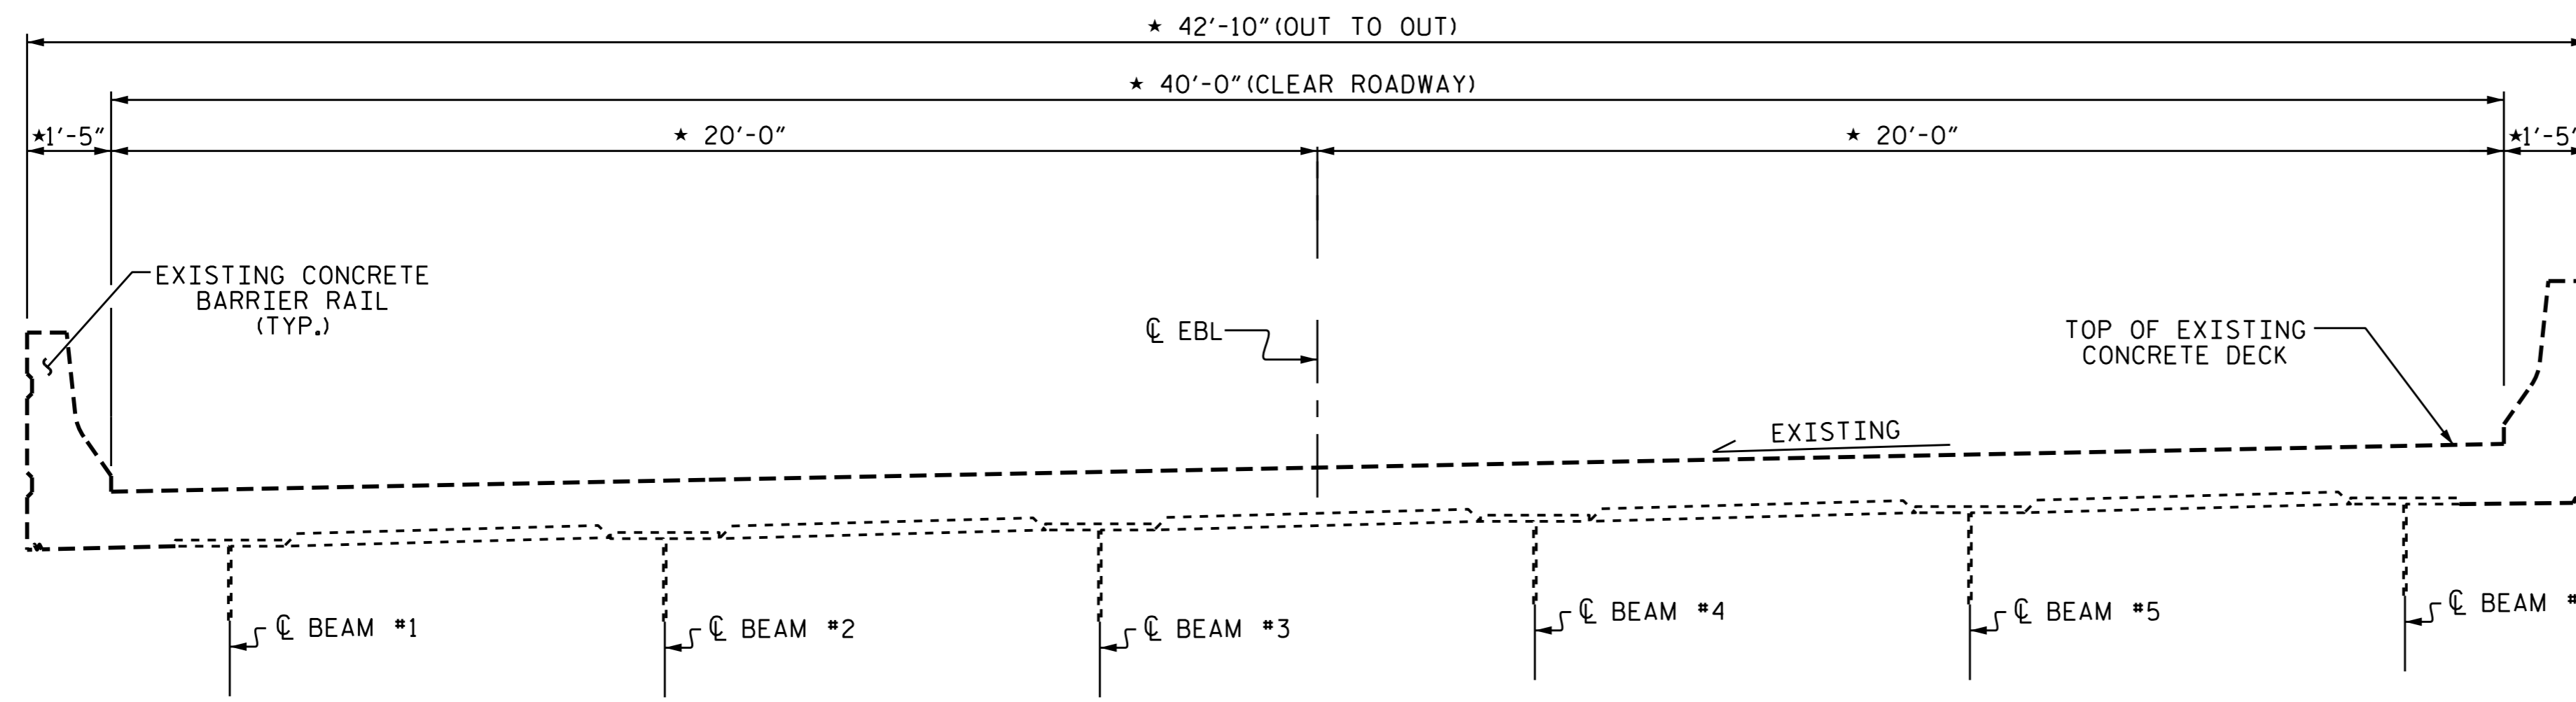

TYPICAL SECTION
* RADIAL DIMENSIONS (EXISTING)

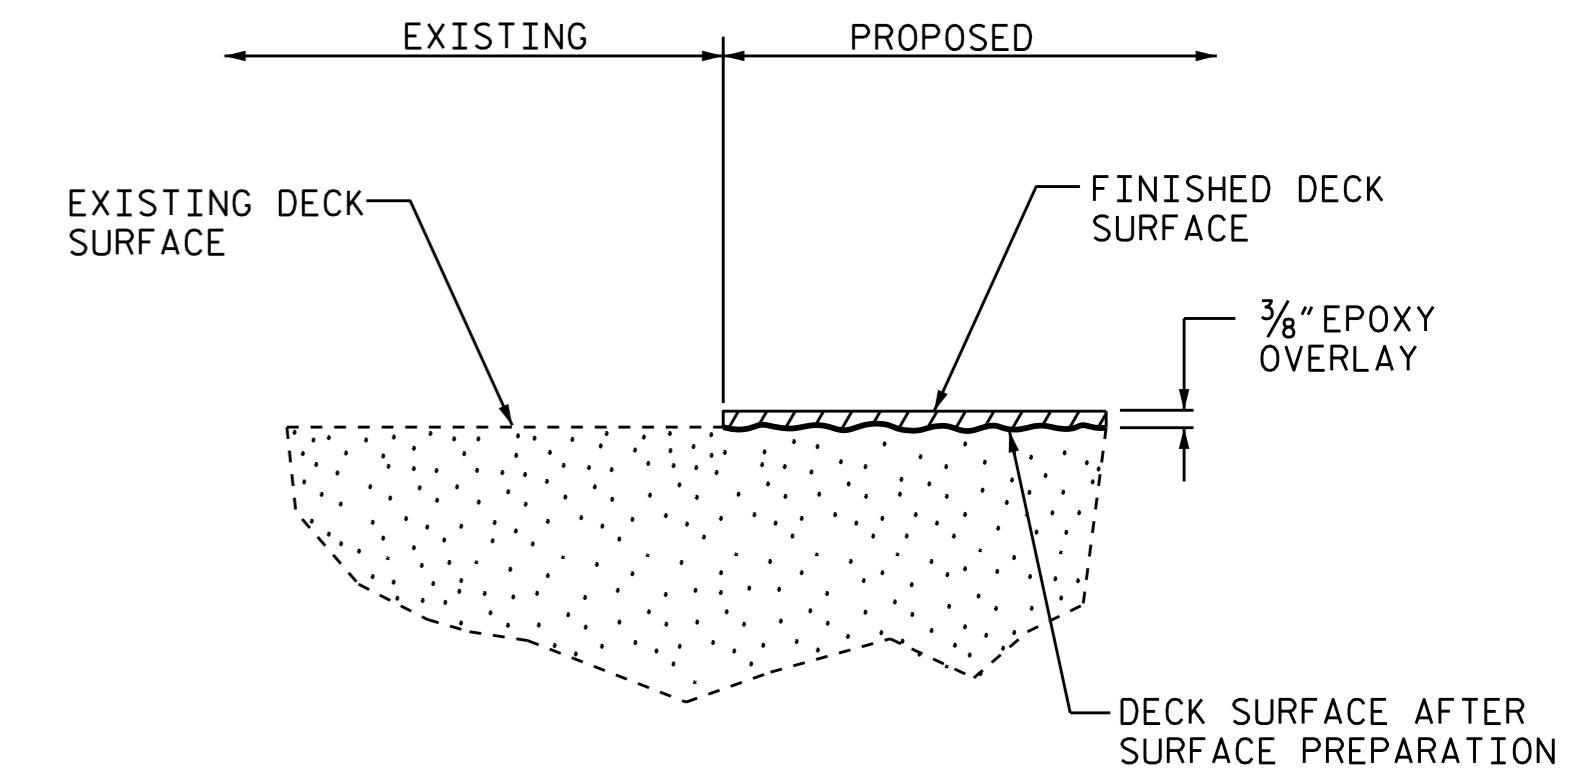

DETAIL FOR EPOXY OVERLAY

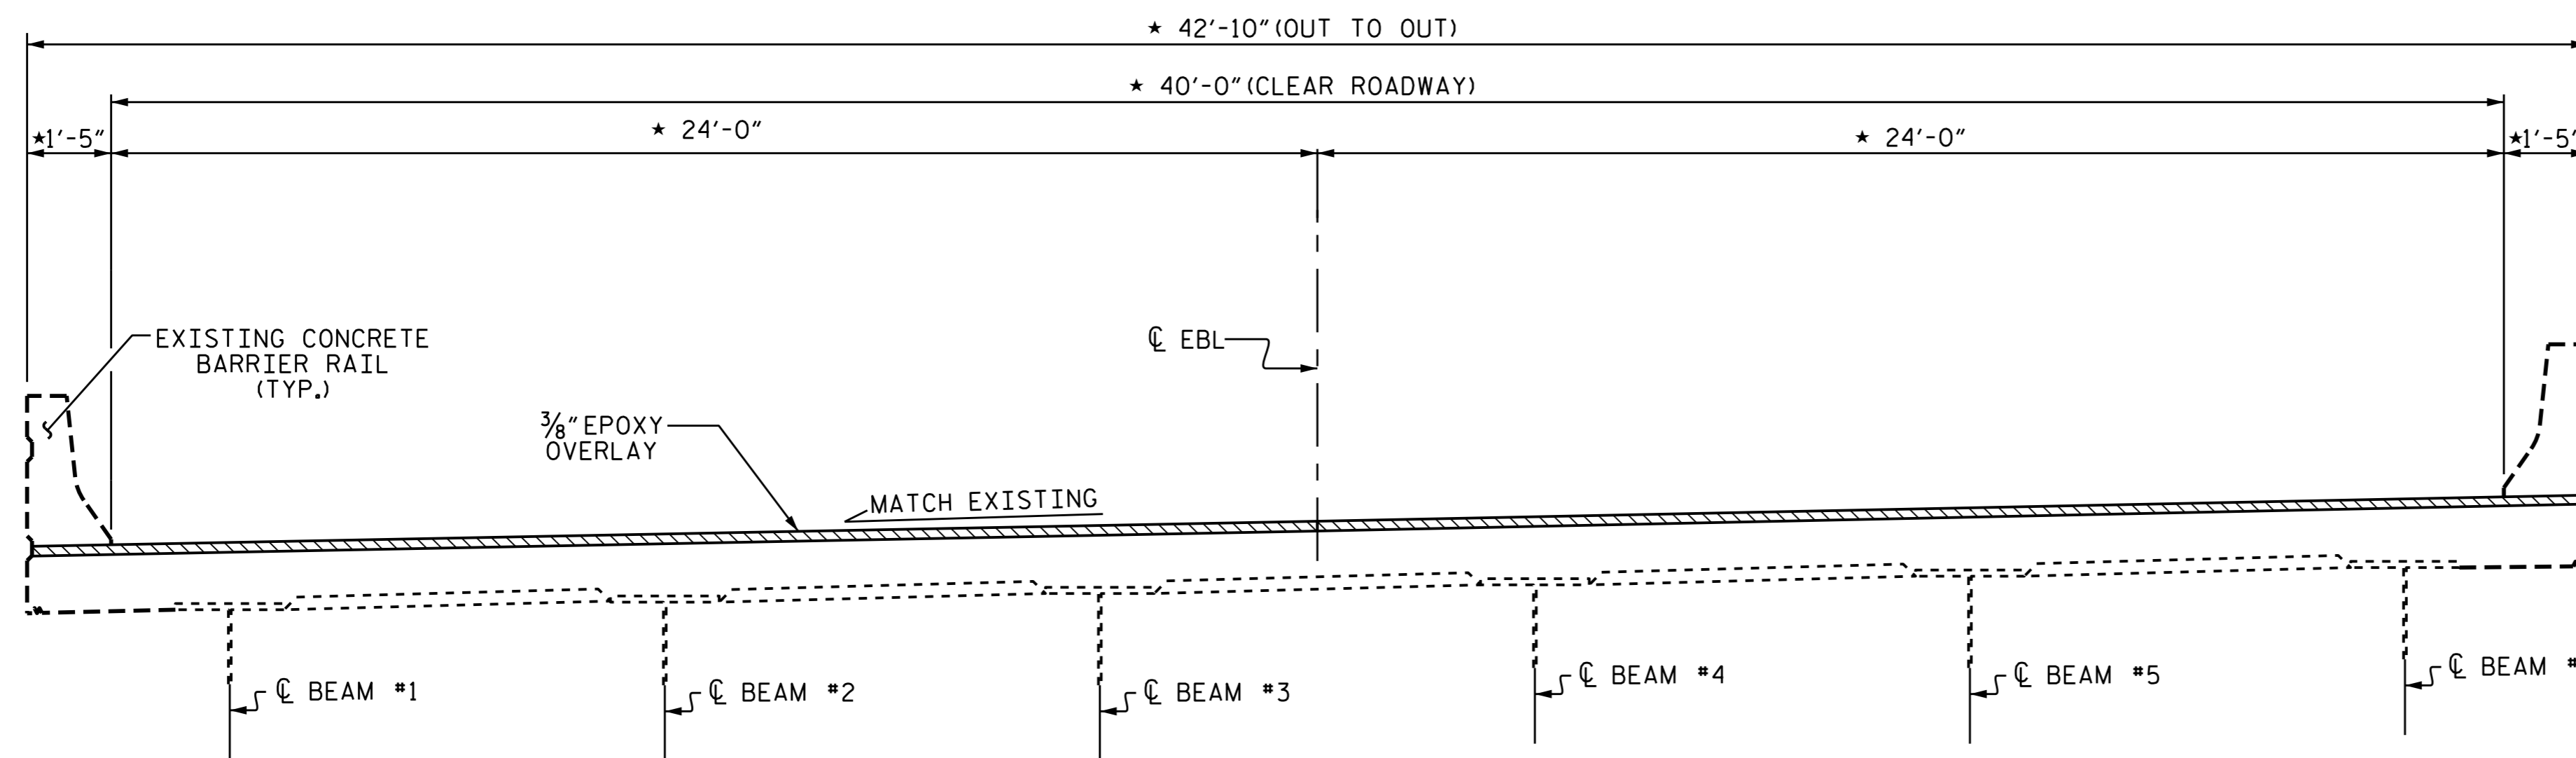

TYPICAL SECTION
* RADIAL DIMENSIONS (PROPOSED)

PROJECT NO. I-5767
FORSYTH COUNTY
BRIDGE NO.: 396 (EBL)

STATE OF NORTH CAROLINA
DEPARTMENT OF TRANSPORTATION
RALEIGH
TYPICAL SECTION & EPOXY OVERLAY DETAIL



REVISIONS						SHEET NO.
NO.	BY:	DATE:	NO.	BY:	DATE:	S-4
1			3			TOTAL SHEETS
2			4			7

DRAWN BY : J.D. HAWK DATE : 10-14-15
CHECKED BY : F. ASEFNIA DATE : 11/15