


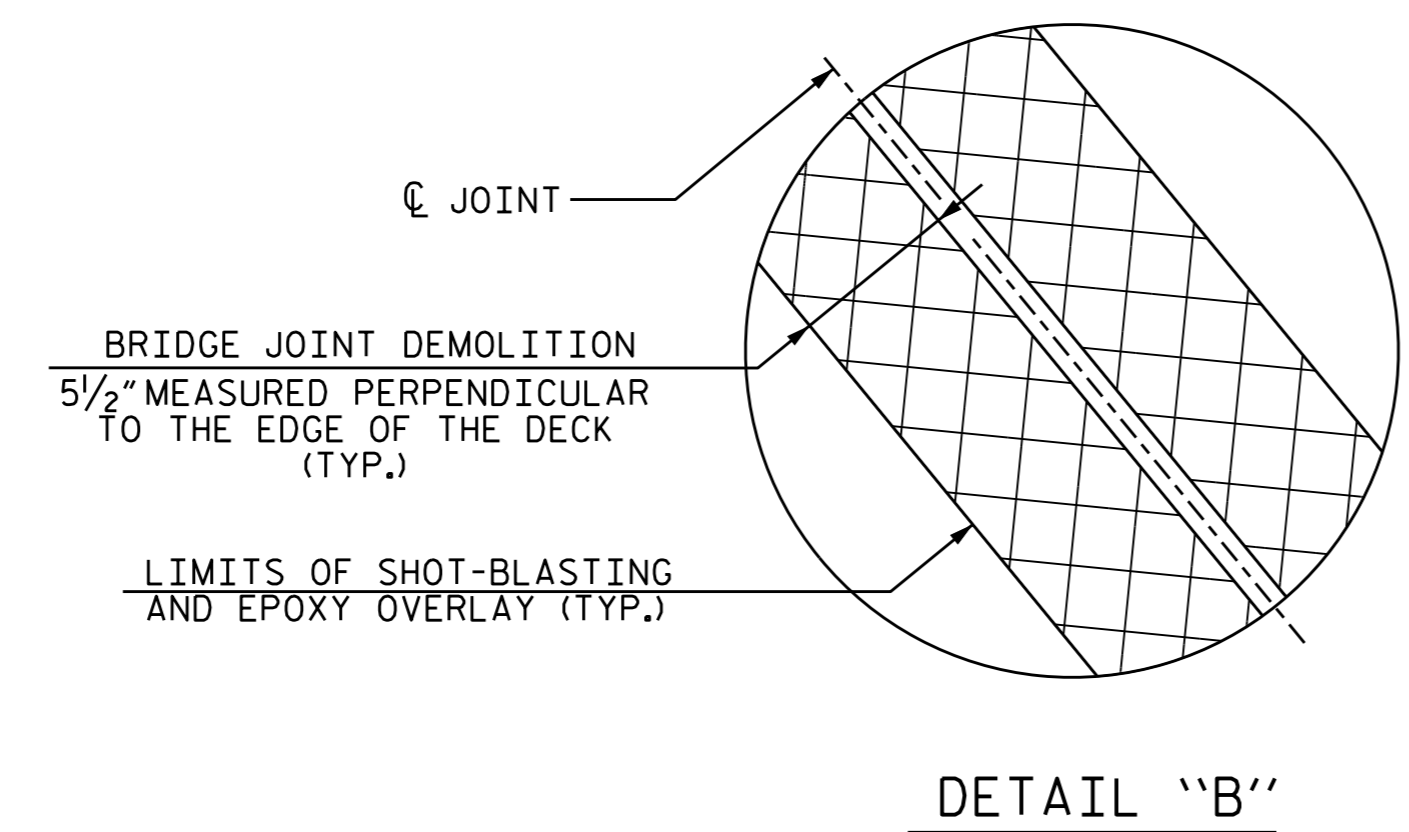
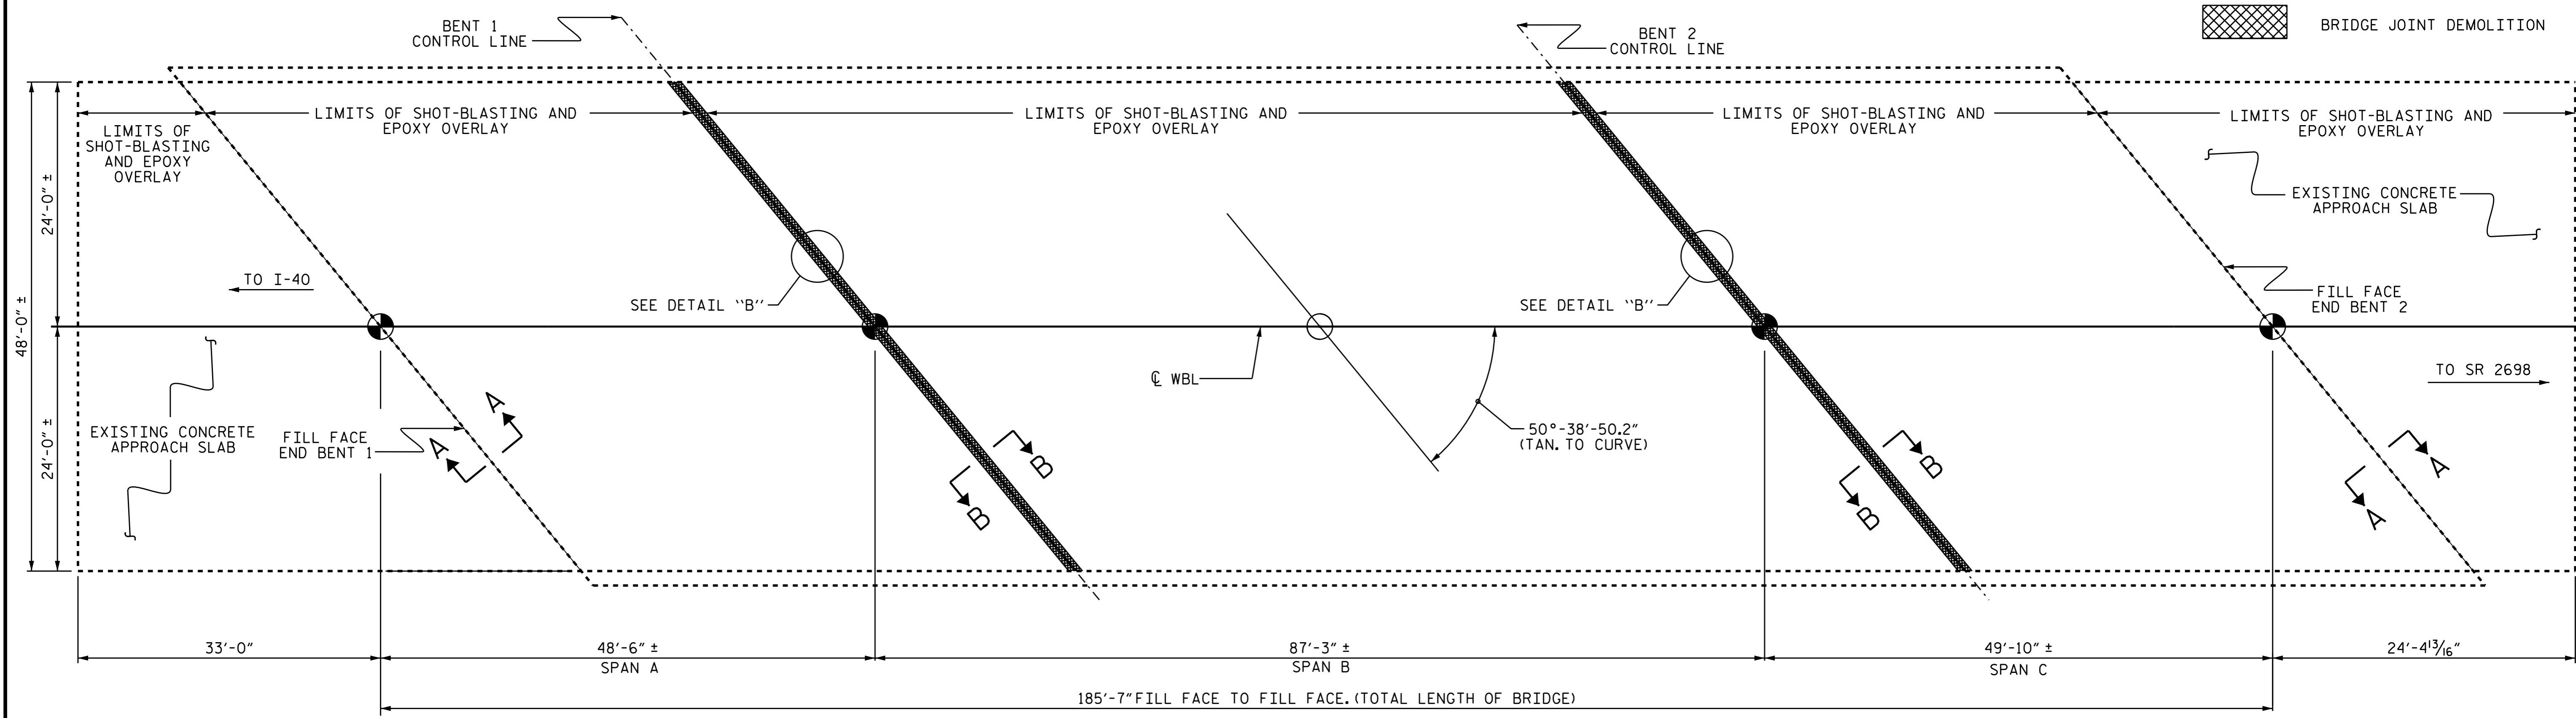


SUMMARY OF QUANTITIES


	ESTIMATE	ACTUAL
CONCRETE DECK REPAIR FOR EPOXY OVERLAY	*5.0 SO. FT.	
BRIDGE JOINT DEMOLITION	114 SO. FT.	
EPOXY OVERLAY SYSTEM	11,576 SO. FT.	

**NOTE:**  
 FOR BRIDGE JOINT DEMOLITION, SEE "JOINT DETAILS" SHEET.  
 FOR SECTIONS A-A AND B-B, SEE "JOINT DETAILS" SHEET.  
 \* CONCRETE DECK REPAIR FOR EPOXY OVERLAY IS NOT ANTICIPATED, TOKEN PAY ITEMS ARE INDICATED FOR PRICING PURPOSE IN CASE UNANTICIPATED REPAIR AREA ARE ENCOUNTERED.

-  CONCRETE DECK REPAIR FOR EPOXY OVERLAY
-  EPOXY OVERLAY
-  BRIDGE JOINT DEMOLITION



PROJECT NO. I-5767  
 FORSYTH COUNTY  
 BRIDGE NO. 395 (WBL)

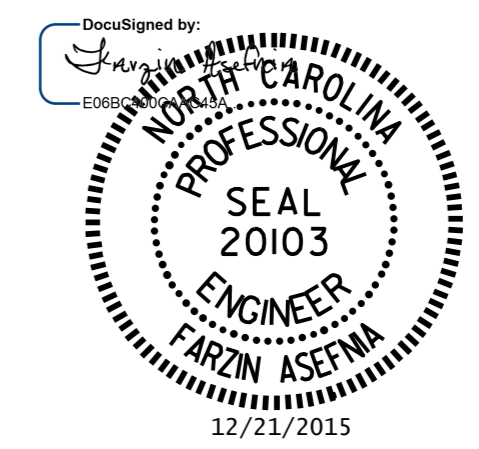

STATE OF NORTH CAROLINA  
 DEPARTMENT OF TRANSPORTATION  
 RALEIGH  
**SURFACE PREPARATION  
 AND  
 EPOXY OVERLAY**

REVISIONS						SHEET NO. S-5
NO.	BY:	DATE:	NO.	BY:	DATE:	
1			3			TOTAL SHEETS 7
2			4			

DRAWN BY : D.A. DAVENPORT DATE : 10/14/15  
 CHECKED BY : F. ASEFNIA DATE : 11/15