
PROJ. REFERENCE NO. SHEET NO. I - 5722 TMP-2C

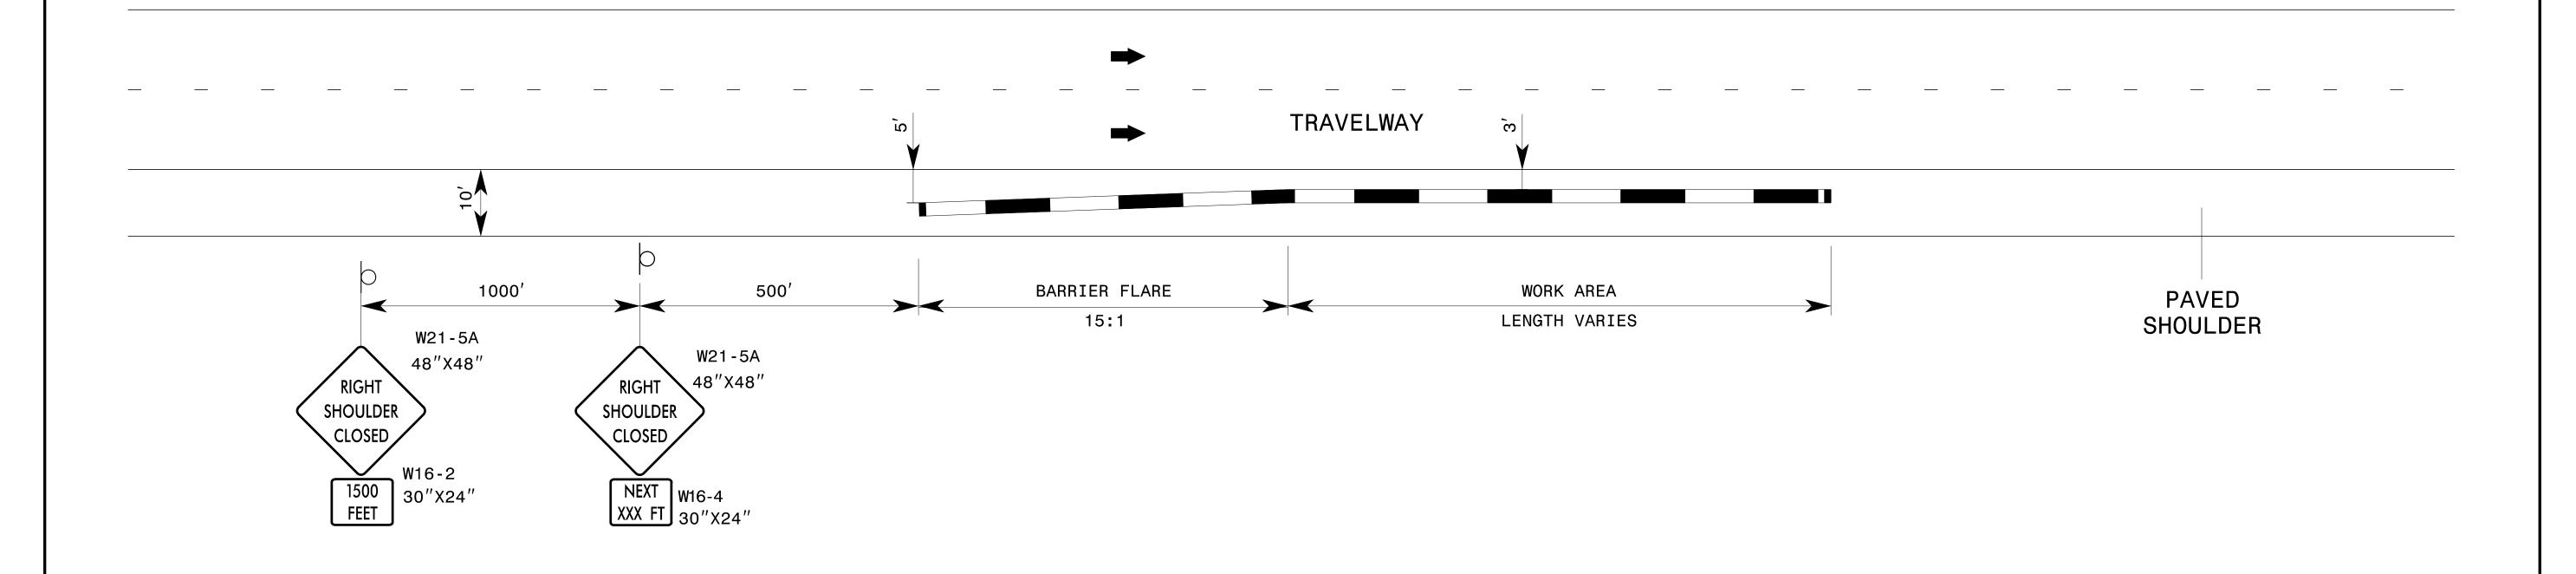


GENERAL NOTES

- 1- PLACE SHOULDER CLOSURE SIGNS ON THE SAME SIDE AS THE SHOULDER THAT IS CLOSED.
- 2- PLACE WATER FILLED BARRIER 3' FROM EDGE OF TRAVEL.
- 3- USE STATIONARY SIGNS FOR LONG TERM OPERATIONS (LONGER THAN 3 DAYS).
- 4- REFER TO STD. 1101.11 FOR "L" DISTANCE, BARRIER FLARE RATES AND SIGN SPACING.

LEGEND WATER FILLED BARRIER

STATIONARY OR PORTABLE SIGN

DIRECTION OF TRAFFIC FLOW

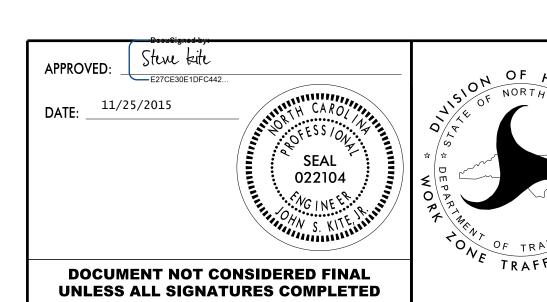

SHOULDER CLOSURE
ON CONTROLLED ACCESS
FACILITIES - >/= 60 MPH