




DOCUMENT NOT CONSIDERED FINAL  
UNLESS ALL SIGNATURES COMPLETED

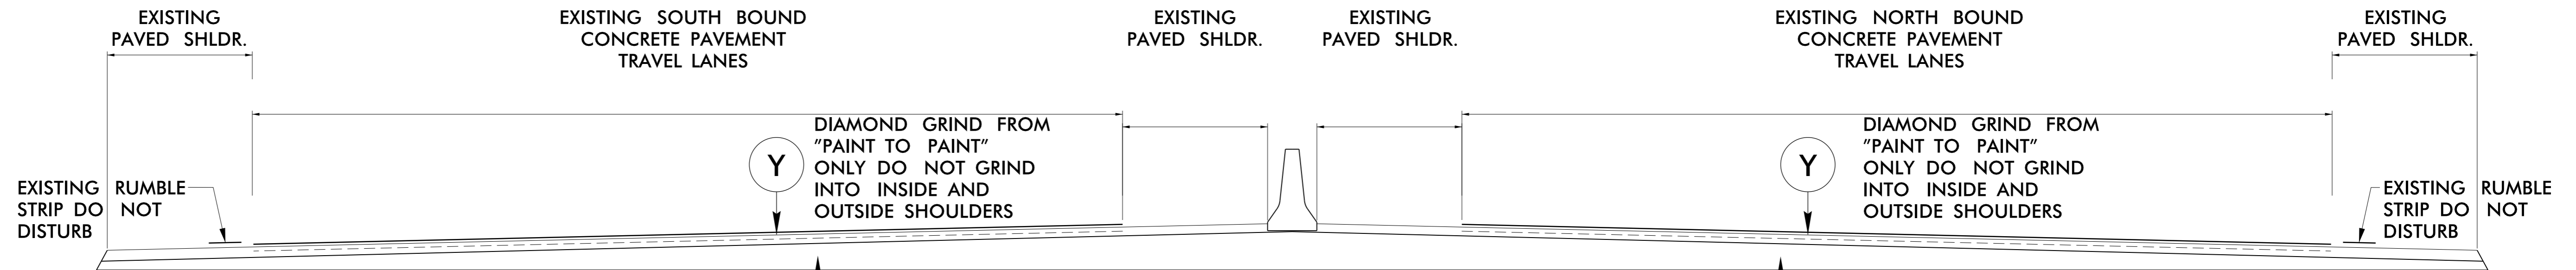

**TYPICAL SECTION NO. 1**  
-L- STA. 473+64 +/- TO -L- STA. 530+50 +/-  
I-85 - NORTH BOUND  
I-85 - SOUTH BOUND

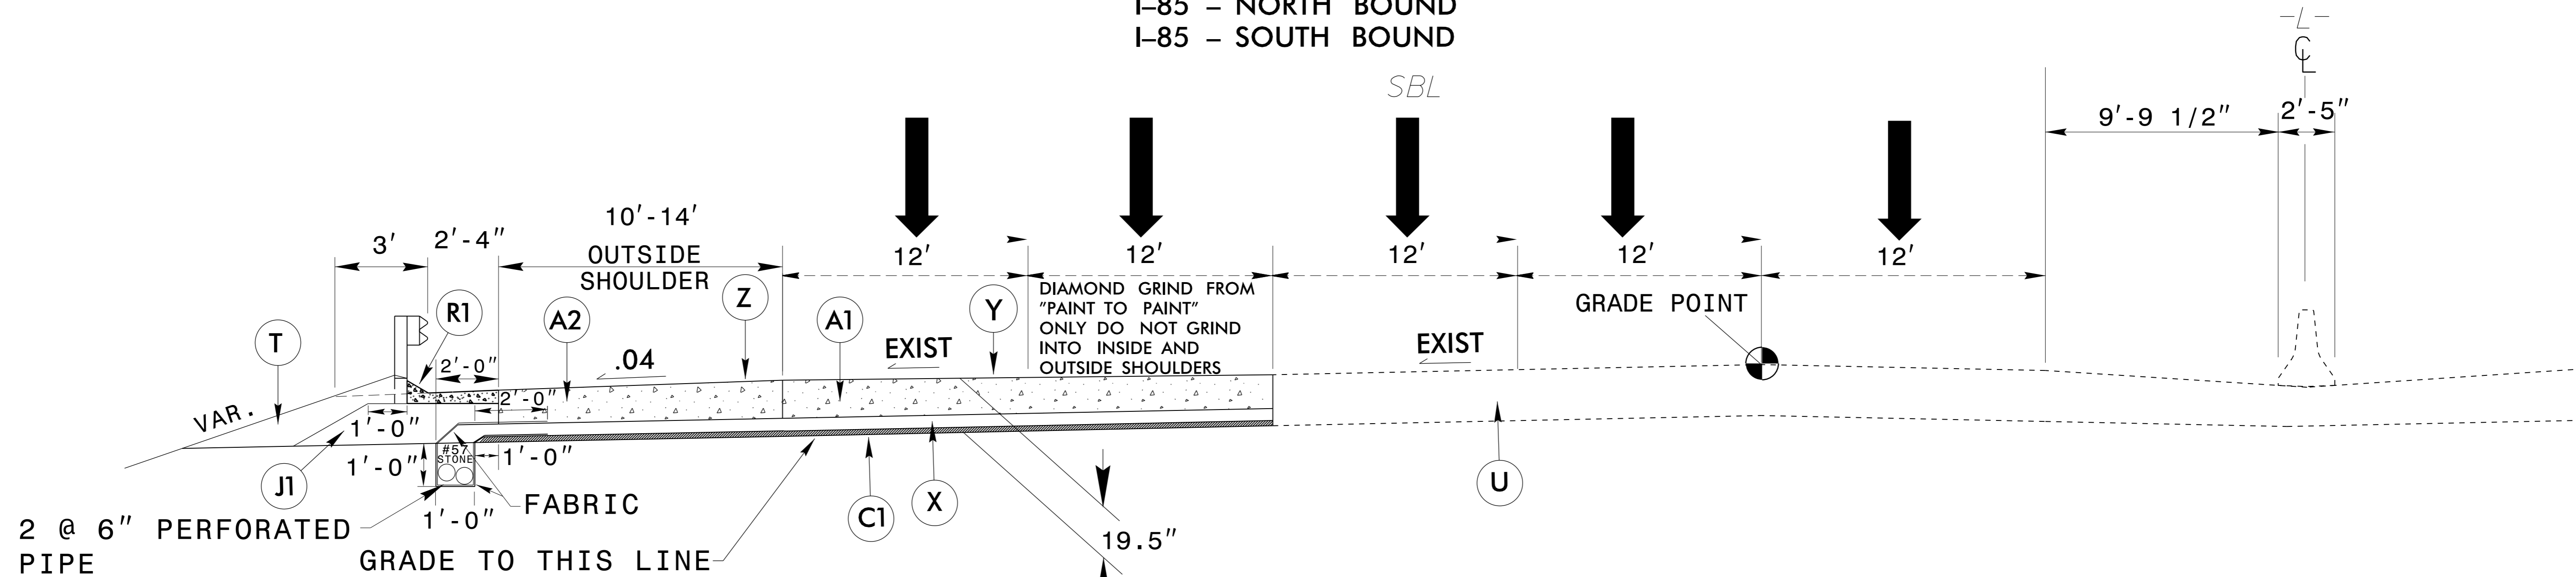

**TYPICAL SECTION NO. 2**  
-L- STA. 499+20 +/- TO -L- STA. 501+15 +/-

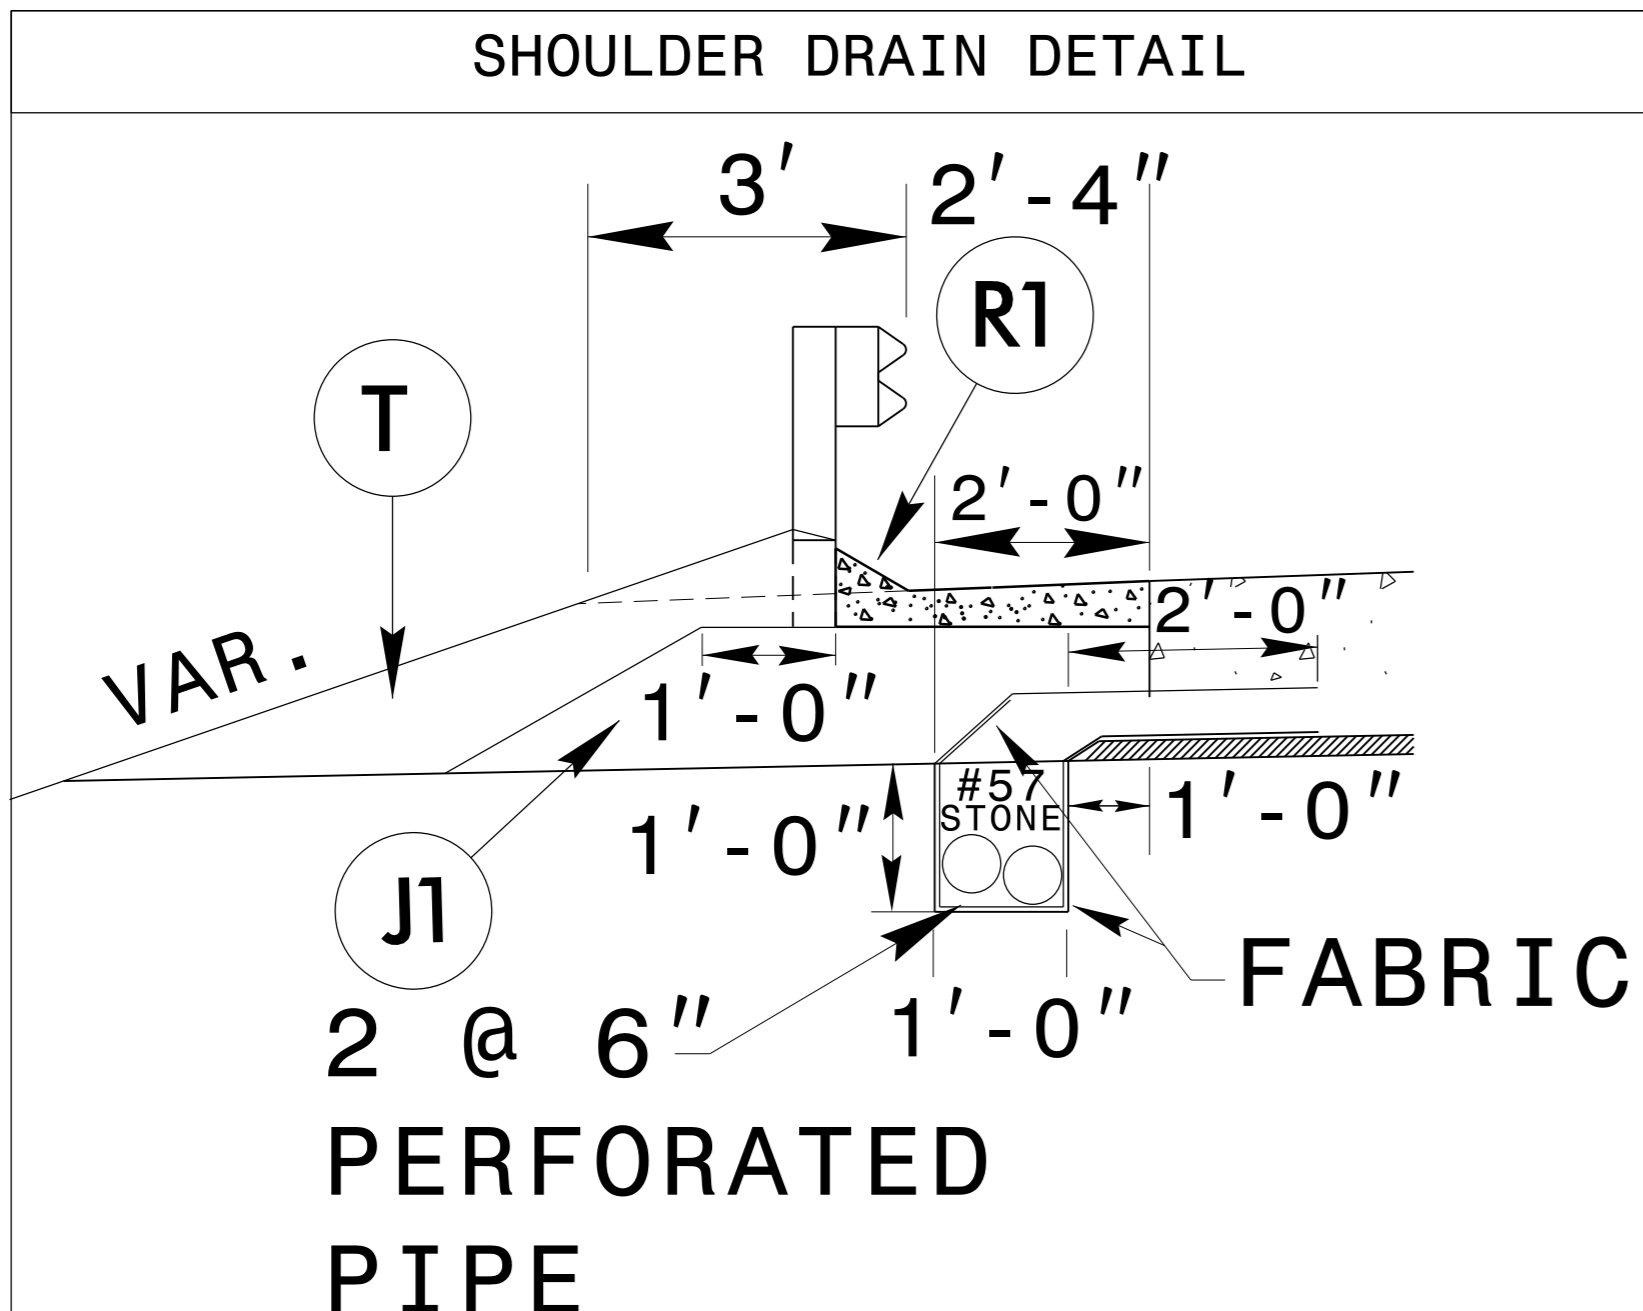

**PAVEMENT SCHEDULE**

A1	14" DOWELED JOINTED PORTLAND CEMENT CONCRETE PAVEMENT
A2	14" UN-DOWELED JOINTED PORTLAND CEMENT CONCRETE PAVEMENT
C1	PROP. APPROX. 1.5" ASPHALT CONCRETE SURFACE COURSE TYPE SF9.5A AT AN AVERAGE RATE OF 165 LBS. PER SQ. YD.
J1	PROP. VAR. DEPTH AGGREGATE BASE COURSE.
R1	SHOULDER BERM GUTTER.
T	EARTH MATERIAL.
U	EXISTING PAVEMENT
X	4" PERMEABLE ASPHALT DRAINAGE COURSE (PADC), TYPE P-57
Y	PROPOSED DIAMOND GRINDING
Z	RUMBLE STRIPS.

NOTE: PAV. EDGES ARE 1:1 UNLESS SHOWN OTHERWISE.

6/2/99  
05 JAN 2016 10:29  
C:\Users\rowan\Documents\15505-ddc-tyr.dgn