



TYPICAL SECTION
(EXISTING)

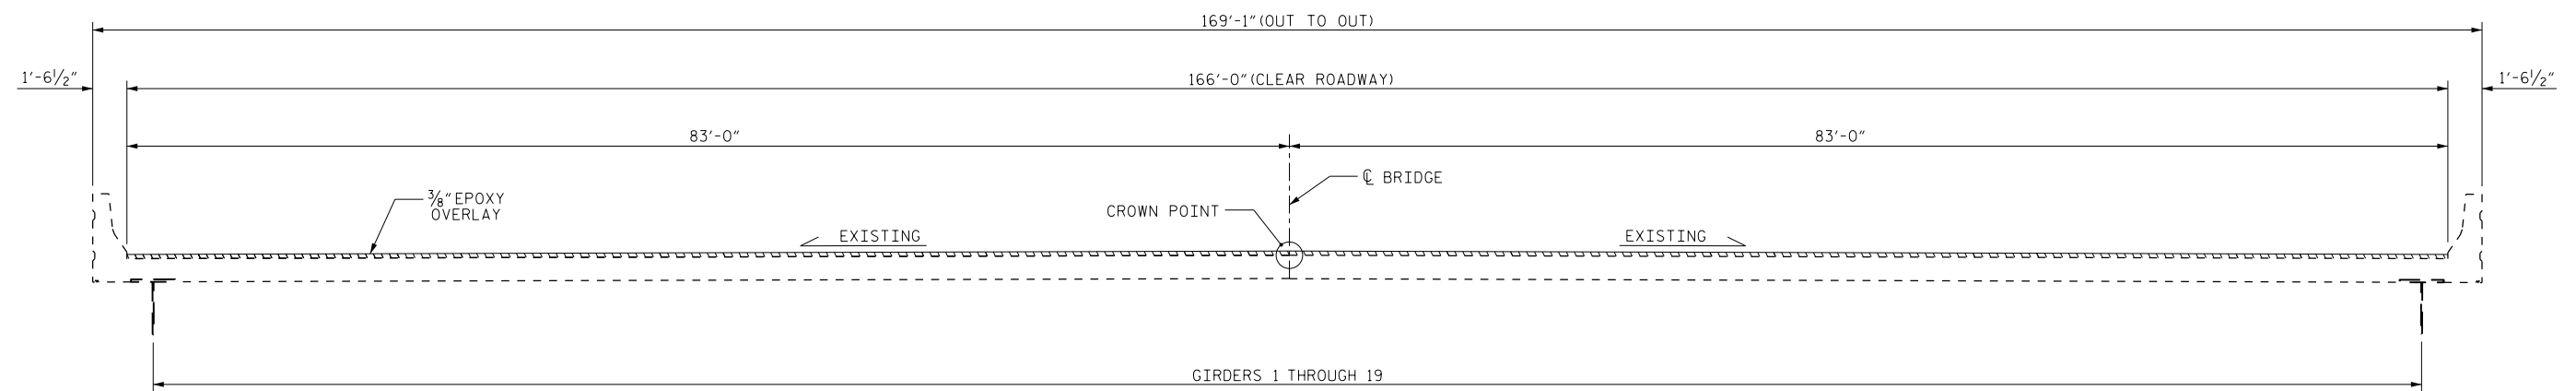


TYPICAL SECTION
(EPOXY OVERLAY)

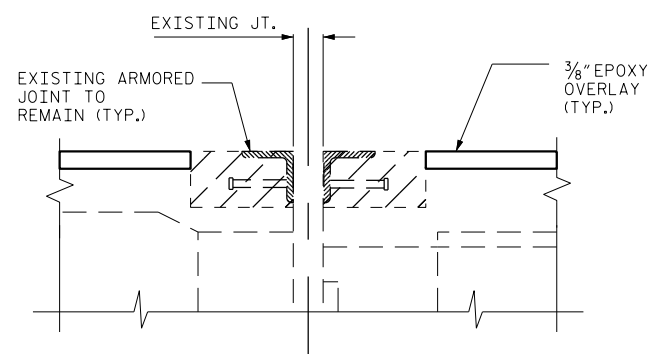


SECTION A-A

(PROPOSED END BENTS EPOXY OVERLAY SEE SHEET S-5 & S-6)

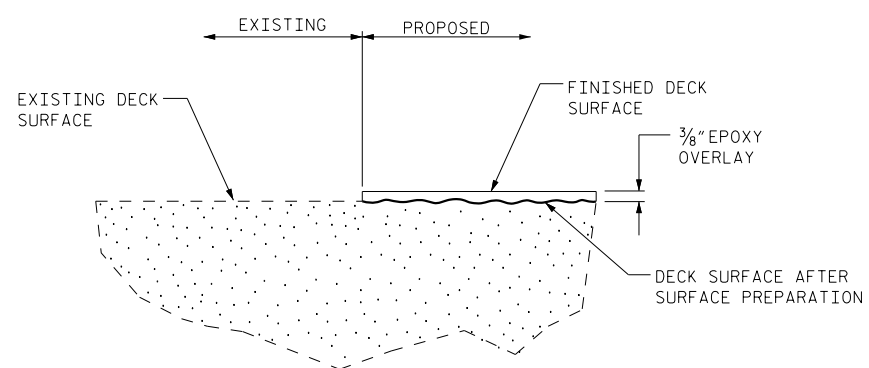

DETAIL OF EPOXY OVERLAY

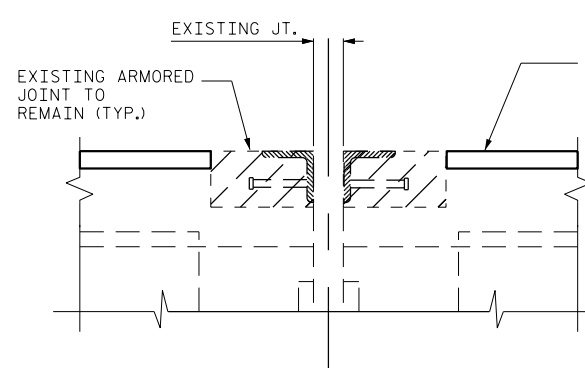

SECTION B-B

(PROPOSED BENTS EPOXY OVERLAY SEE SHEET S-6)

PROJECT NO. I-5741
ROWAN COUNTY
 BRIDGE NO. 115 & 118

STATE OF NORTH CAROLINA
 DEPARTMENT OF TRANSPORTATION
 RALEIGH

**TYPICAL SECTIONS
 &
 EPOXY OVERLAY
 DETAILS**

REVISIONS						SHEET NO.
NO.	BY:	DATE:	NO.	BY:	DATE:	
1			3			S-2
2			4			TOTAL SHEETS 6

DocuSigned by:
Farzin Asefina
 PROFESSIONAL ENGINEER
 SEAL 2013
 FARZIN ASEFINA
 11/20/2015

DRAWN BY : M.K. BEARD DATE : 10/19/15
 CHECKED BY : J.D. HAWK DATE : 10/28/15