

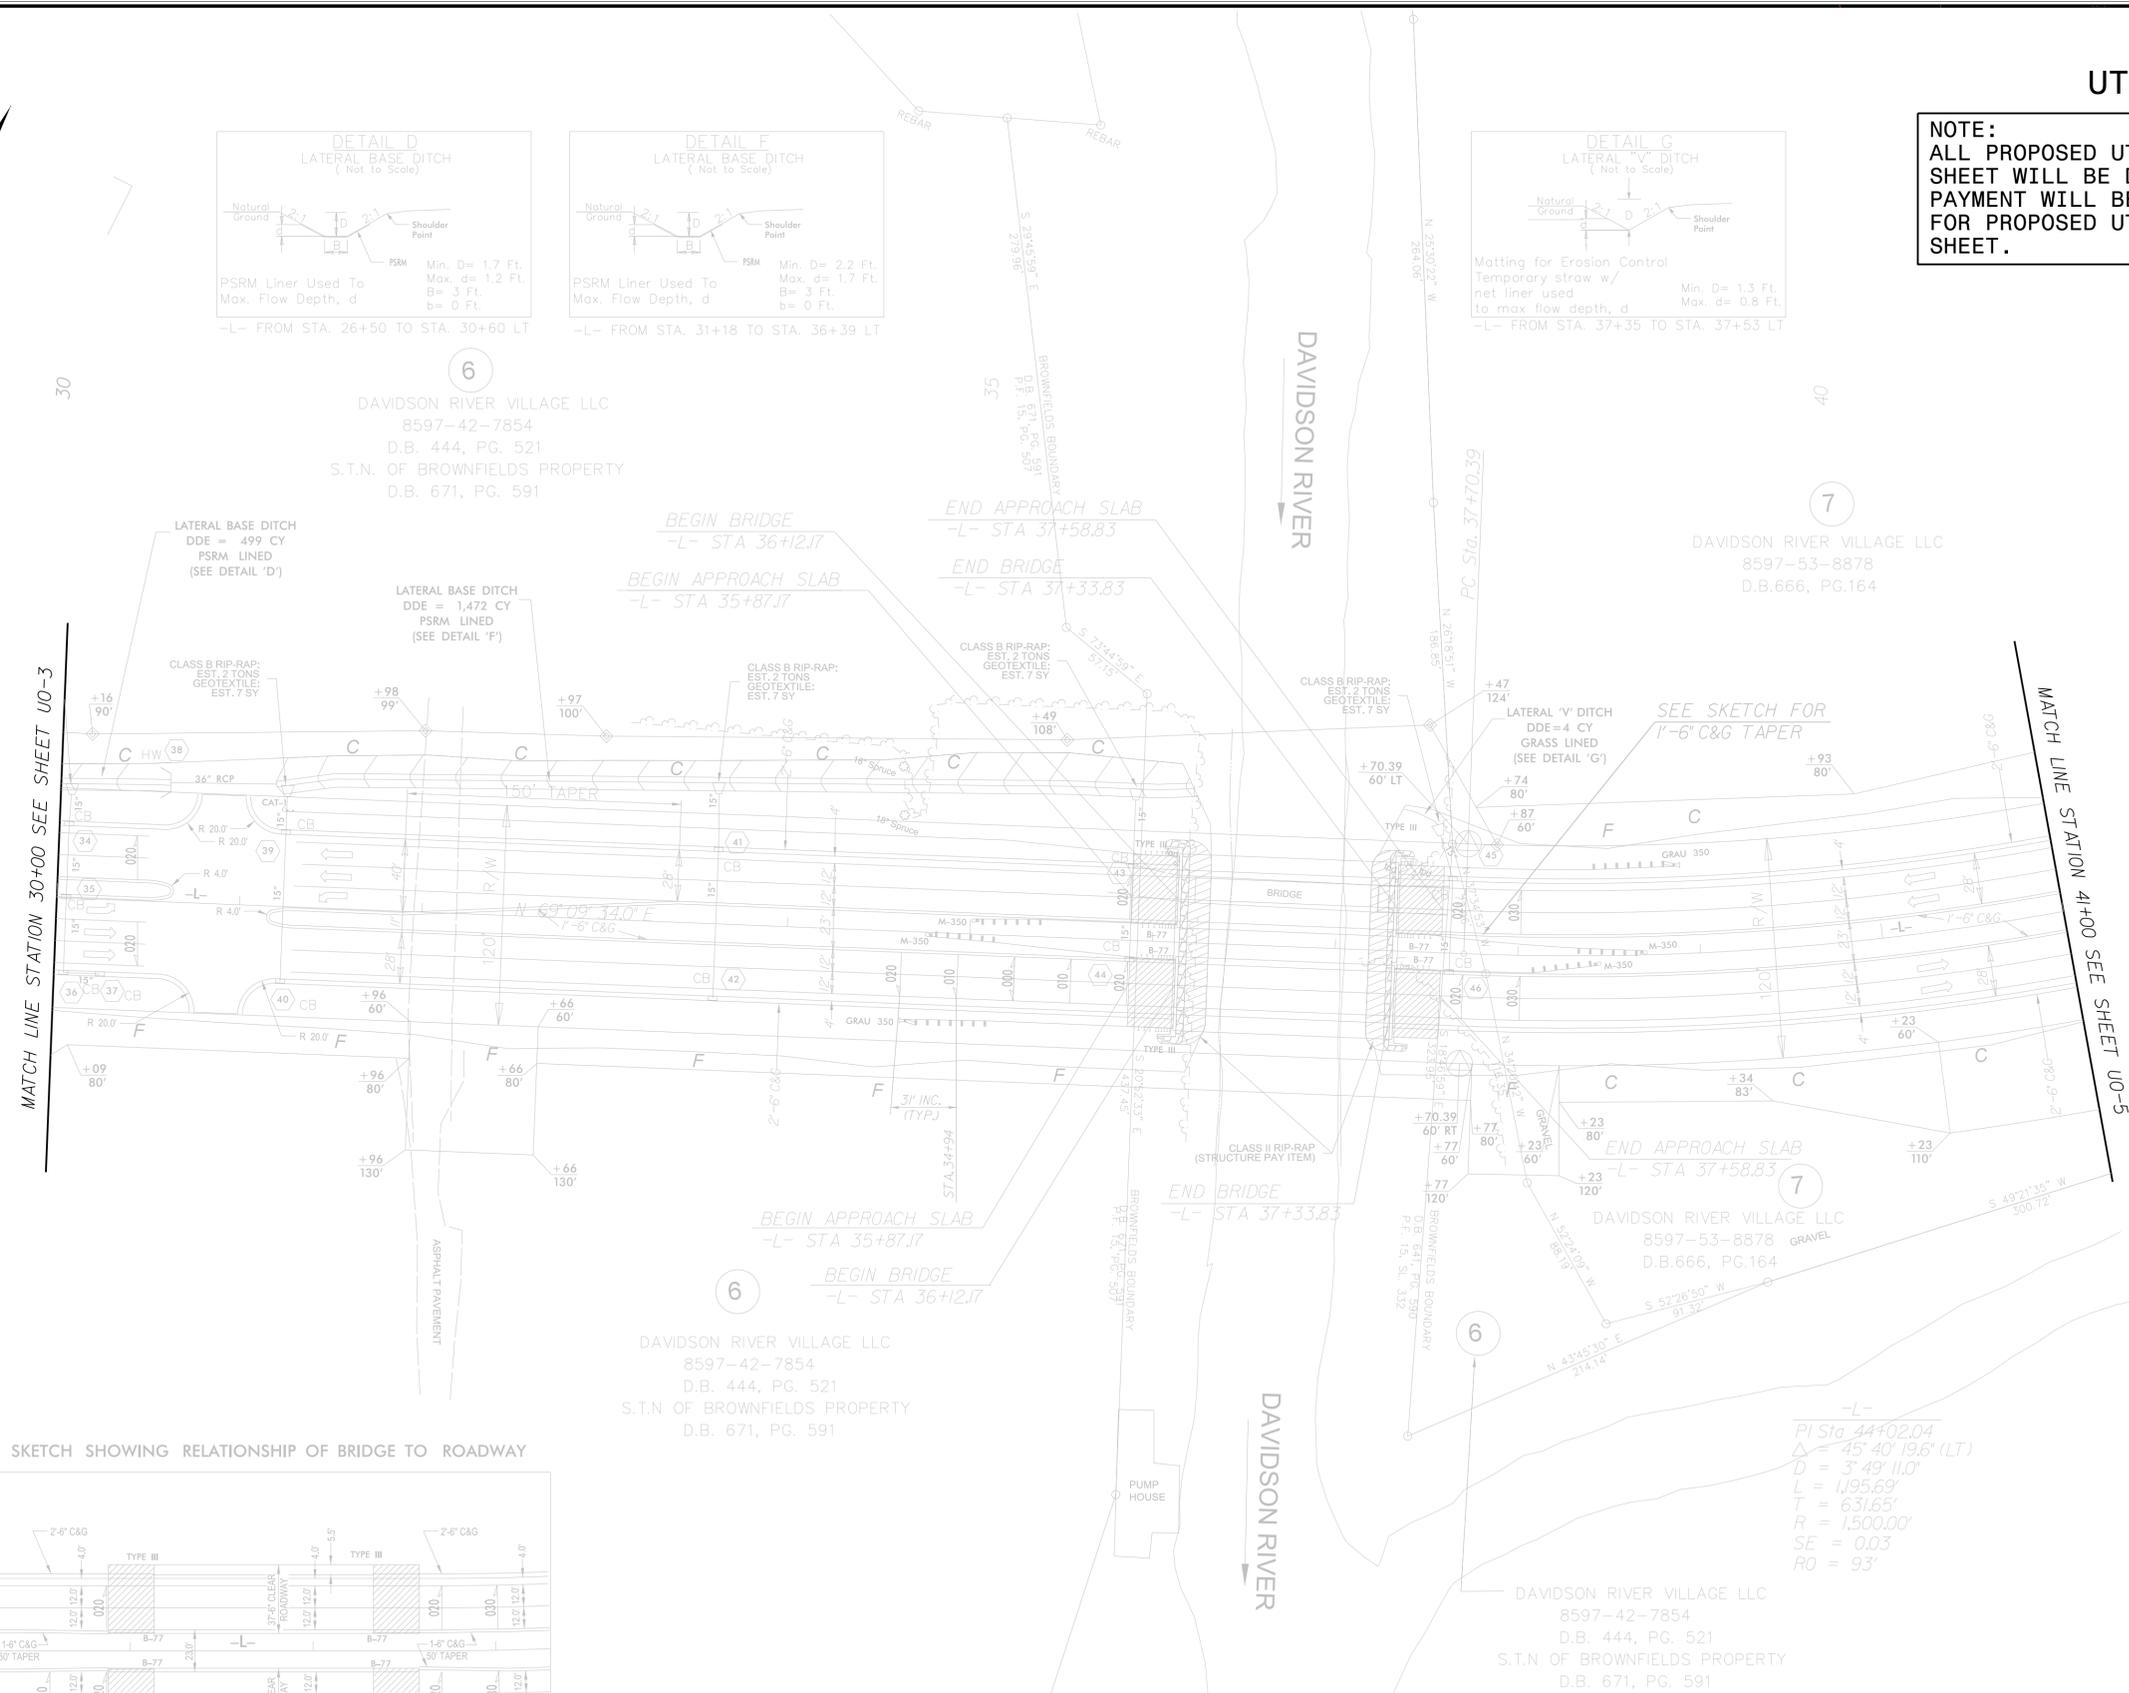
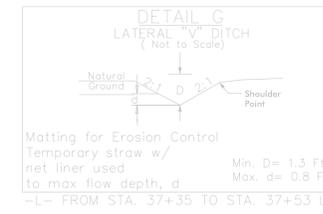
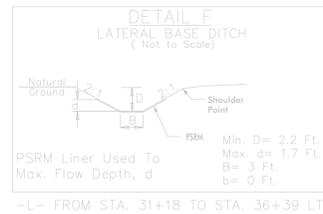


UTILITIES BY OTHERS

NOTE:
ALL PROPOSED UTILITY WORK SHOWN ON THIS SHEET WILL BE DONE BY OTHERS. NO PAYMENT WILL BE MADE TO THE CONTRACTOR FOR PROPOSED UTILITY WORK SHOWN ON THIS SHEET.

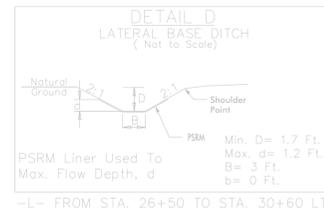

SKETCH SHOWING RELATIONSHIP OF BRIDGE TO ROADWAY

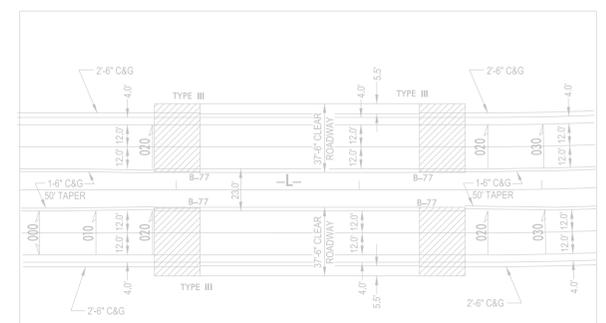

DAVIDSON RIVER VILLAGE LLC
8597-42-7854
D.B. 444, PG. 521
S.T.N OF BROWNFIELDS PROPERTY
D.B. 671, PG. 591

DAVIDSON RIVER VILLAGE LLC
8597-42-7854
D.B. 444, PG. 521
S.T.N OF BROWNFIELDS PROPERTY
D.B. 671, PG. 591

-L-
PI Sta. 44+02.04
 $\Delta = 45^{\circ} 40' 19.6''$ (LT)
D = 3' 49' 11.0"
L = 1,195.69'
T = 631.65'
R = 1,500.00'
SE = 0.03
RO = 93'

PLANS PREPARED BY :
 **WGIA Engineering, PLLC**
214 N. King Street
Hendersonville, NC 28792
(828) 687-7177
wgia.com
FOR
DIVISION OF HIGHWAYS

5/14/99