# This electronic collection of documents is provided for the convenience of the user and is Not a Certified Document –

The documents contained herein were originally issued and sealed by the individuals whose names and license numbers appear on each page, on the dates appearing with their signature on that page.

This file or an individual page shall not be considered a certified document.

# CONNE

STATE	<b>OF</b>	NOF	RTH	CARO	LINA
<b>DEPARTME</b>	ENT	<b>OF</b>	TRA	NSPOR	<b>TATION</b>

# SIGNING PLAN TRANSYLVANIA COUNTY

LOCATION: PROPOSED DRV CONNECTOR ROAD FROM US 64/276 TO US 64, CITY OF BREVARD

# ROADWAY STANDARD DRAWING

THE FOLLOWING ROADWAY STANDARDS AS APPEAR IN "ROADWAY STANDARD DRAWINGS" -PROJECT SERVICES UNIT - N.C. DEPARTMENT OF TRANSPORTATION - RALEIGH, N.C., DATED JANUARY 2012 ARE APPLICABLE TO THIS PROJECT AND BY REFERENCE HEREBY ARE CONSIDERED A PART OF THESE PLANS:

STD. NO.

904.10

904.50

ORIENTATION OF GROUND MOUNTED SIGNS MOUNTING OF TYPE 'D', 'E' AND 'F' SIGNS ON 'U' CHANNEL POSTS

## SUMMARY OF QUANTITIES ITEM DESCRIPTION |QUANTITY|UNIT ITEM NO. DESC. SECT. NO. SUPPORTS, 3 LB STEEL U-CHANNEL 4072000000 L.F. 624 4102000000 | SIGN ERECTION, TYPE E EA. | SIGN ERECTION, TYPE F 4108000000 | 904 EA. DISPOSAL OF SIGN SYSTEM, U-CHANNEL 4155000000 907 EA.

# GENERAL NOTES

PROJECT REFERENCE NO. R-5605

APPROVED: James Voso

DATE: 12/21/2015

SIGN-I

- . SIGNS FURNISHED BY STATE
- . IF REMOVAL OR RELOCATION OF SIGNS ON PRIVATE STREET (NON-STATE MAINTAINED) IS REQUIRED DUE TO CONSTRUCTION, THE CONTRACTOR SHALL INFORM THE ENGINEER. THE WORK WILL BE COMPLETED BY OTHERS.
- . WHEN NOT STATIONED OR DIMENSIONED ON PLANS, ALL 'E' AND 'F' SIGNS SHALL BE FIELD LOCATED BY THE ENGINEER
- . ALL EXISTING SIGNS ON "U" CHANNEL POST WITHIN THE PROJECT LIMITS SHALL BE REMOVED AND DISPOSED OF UNLESS OTHERWISE NOTED ON PLANS.
- . WHEN EXISTING SIGNS ARE REMOVED AND INSTALLED ON NEW SUPPORTS, THE RE-ERECTION SHALL IMMEDIATELY FOLLOW THE REMOVAL.
- . THE BACKGROUND FOR TYPE E & F SIGNS SHALL BE TYPE C REFLECTIVE SHEETING.
- . SEE ROADWAY PLANS FOR GUARD/GUIDE RAIL DETAILS.

**INDEX** 

SHEET NO.

DESCRIPTION

SIGN-1 SIGN-2

12 BROAD STREET

FAX (828) 254-4562

ASHEVILLE, NORTH CAROLINA 28801


TITLE SHEET E & F SHEET


SIGNING PLAN SHEETS SIGN-3-6


PLAN PREPARED FOR: N.C.D.O.T. SIGNING AND DELINEATION UNIT


KELVIN JORDAN SIGNING & DELINEATION REGIONAL ENGINEER DERRICK BEARD SIGNING & DELINEATION PROJECT DESIGN ENGINEER



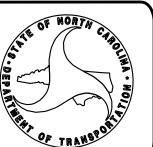


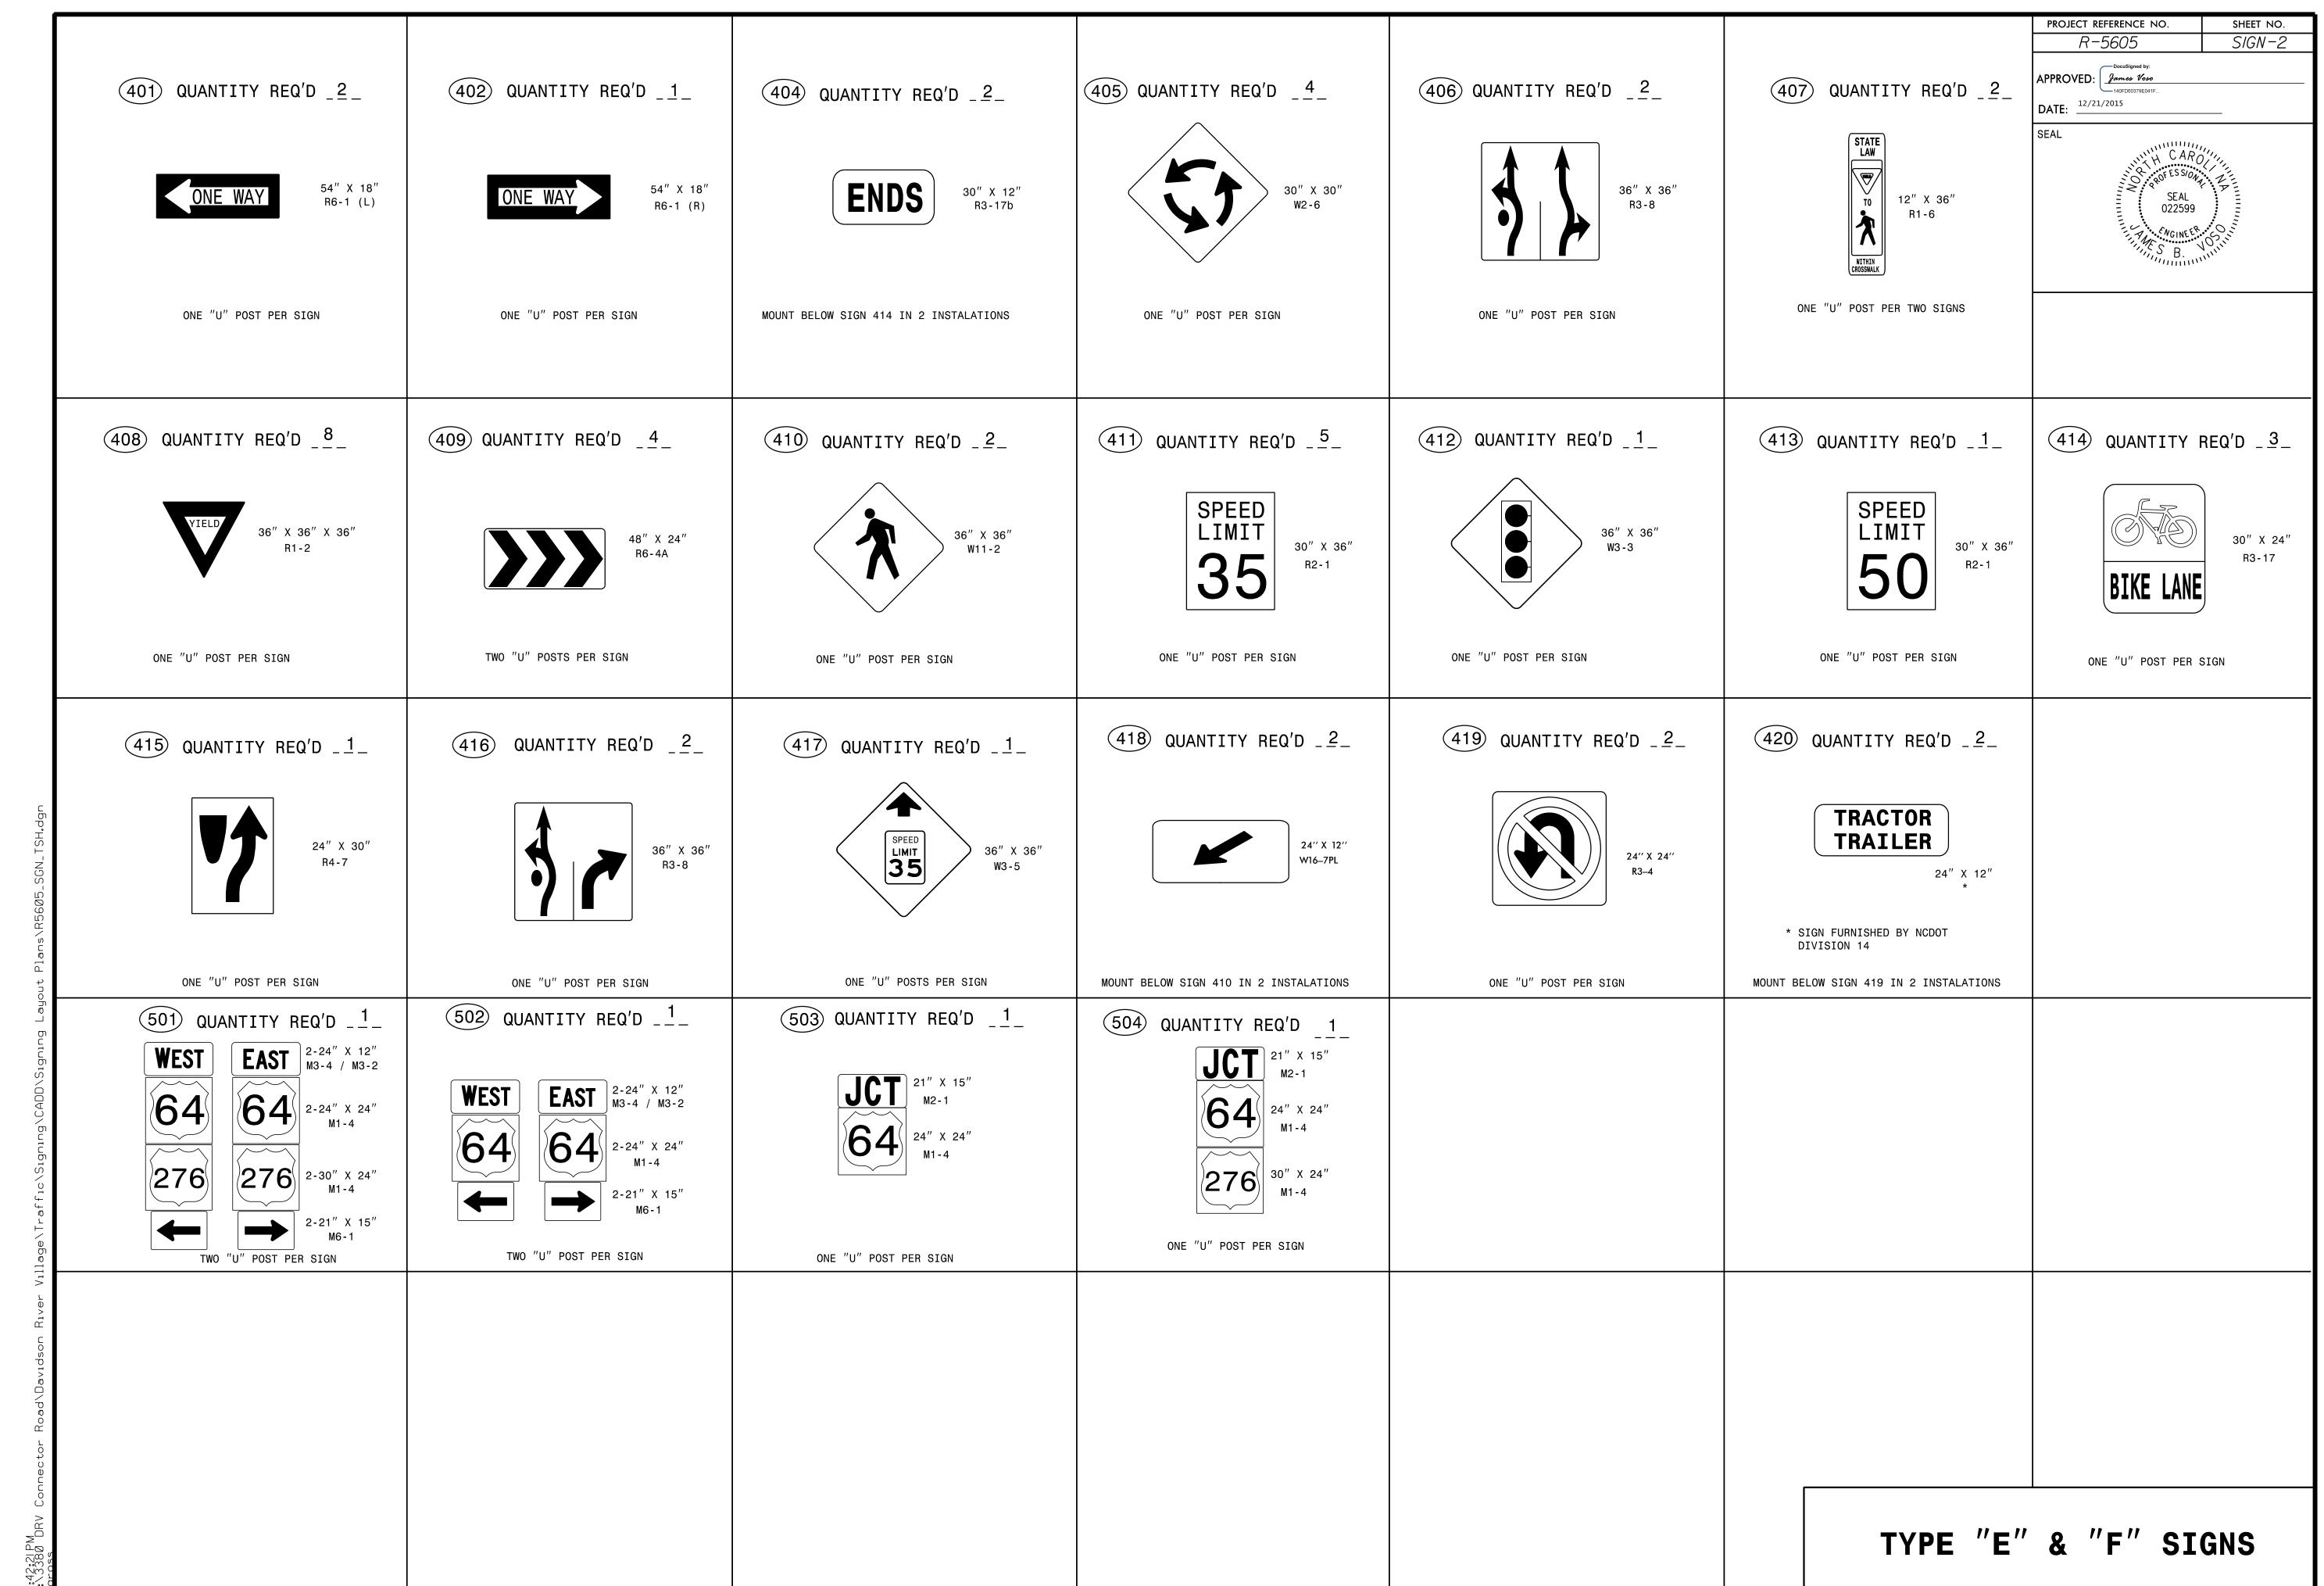

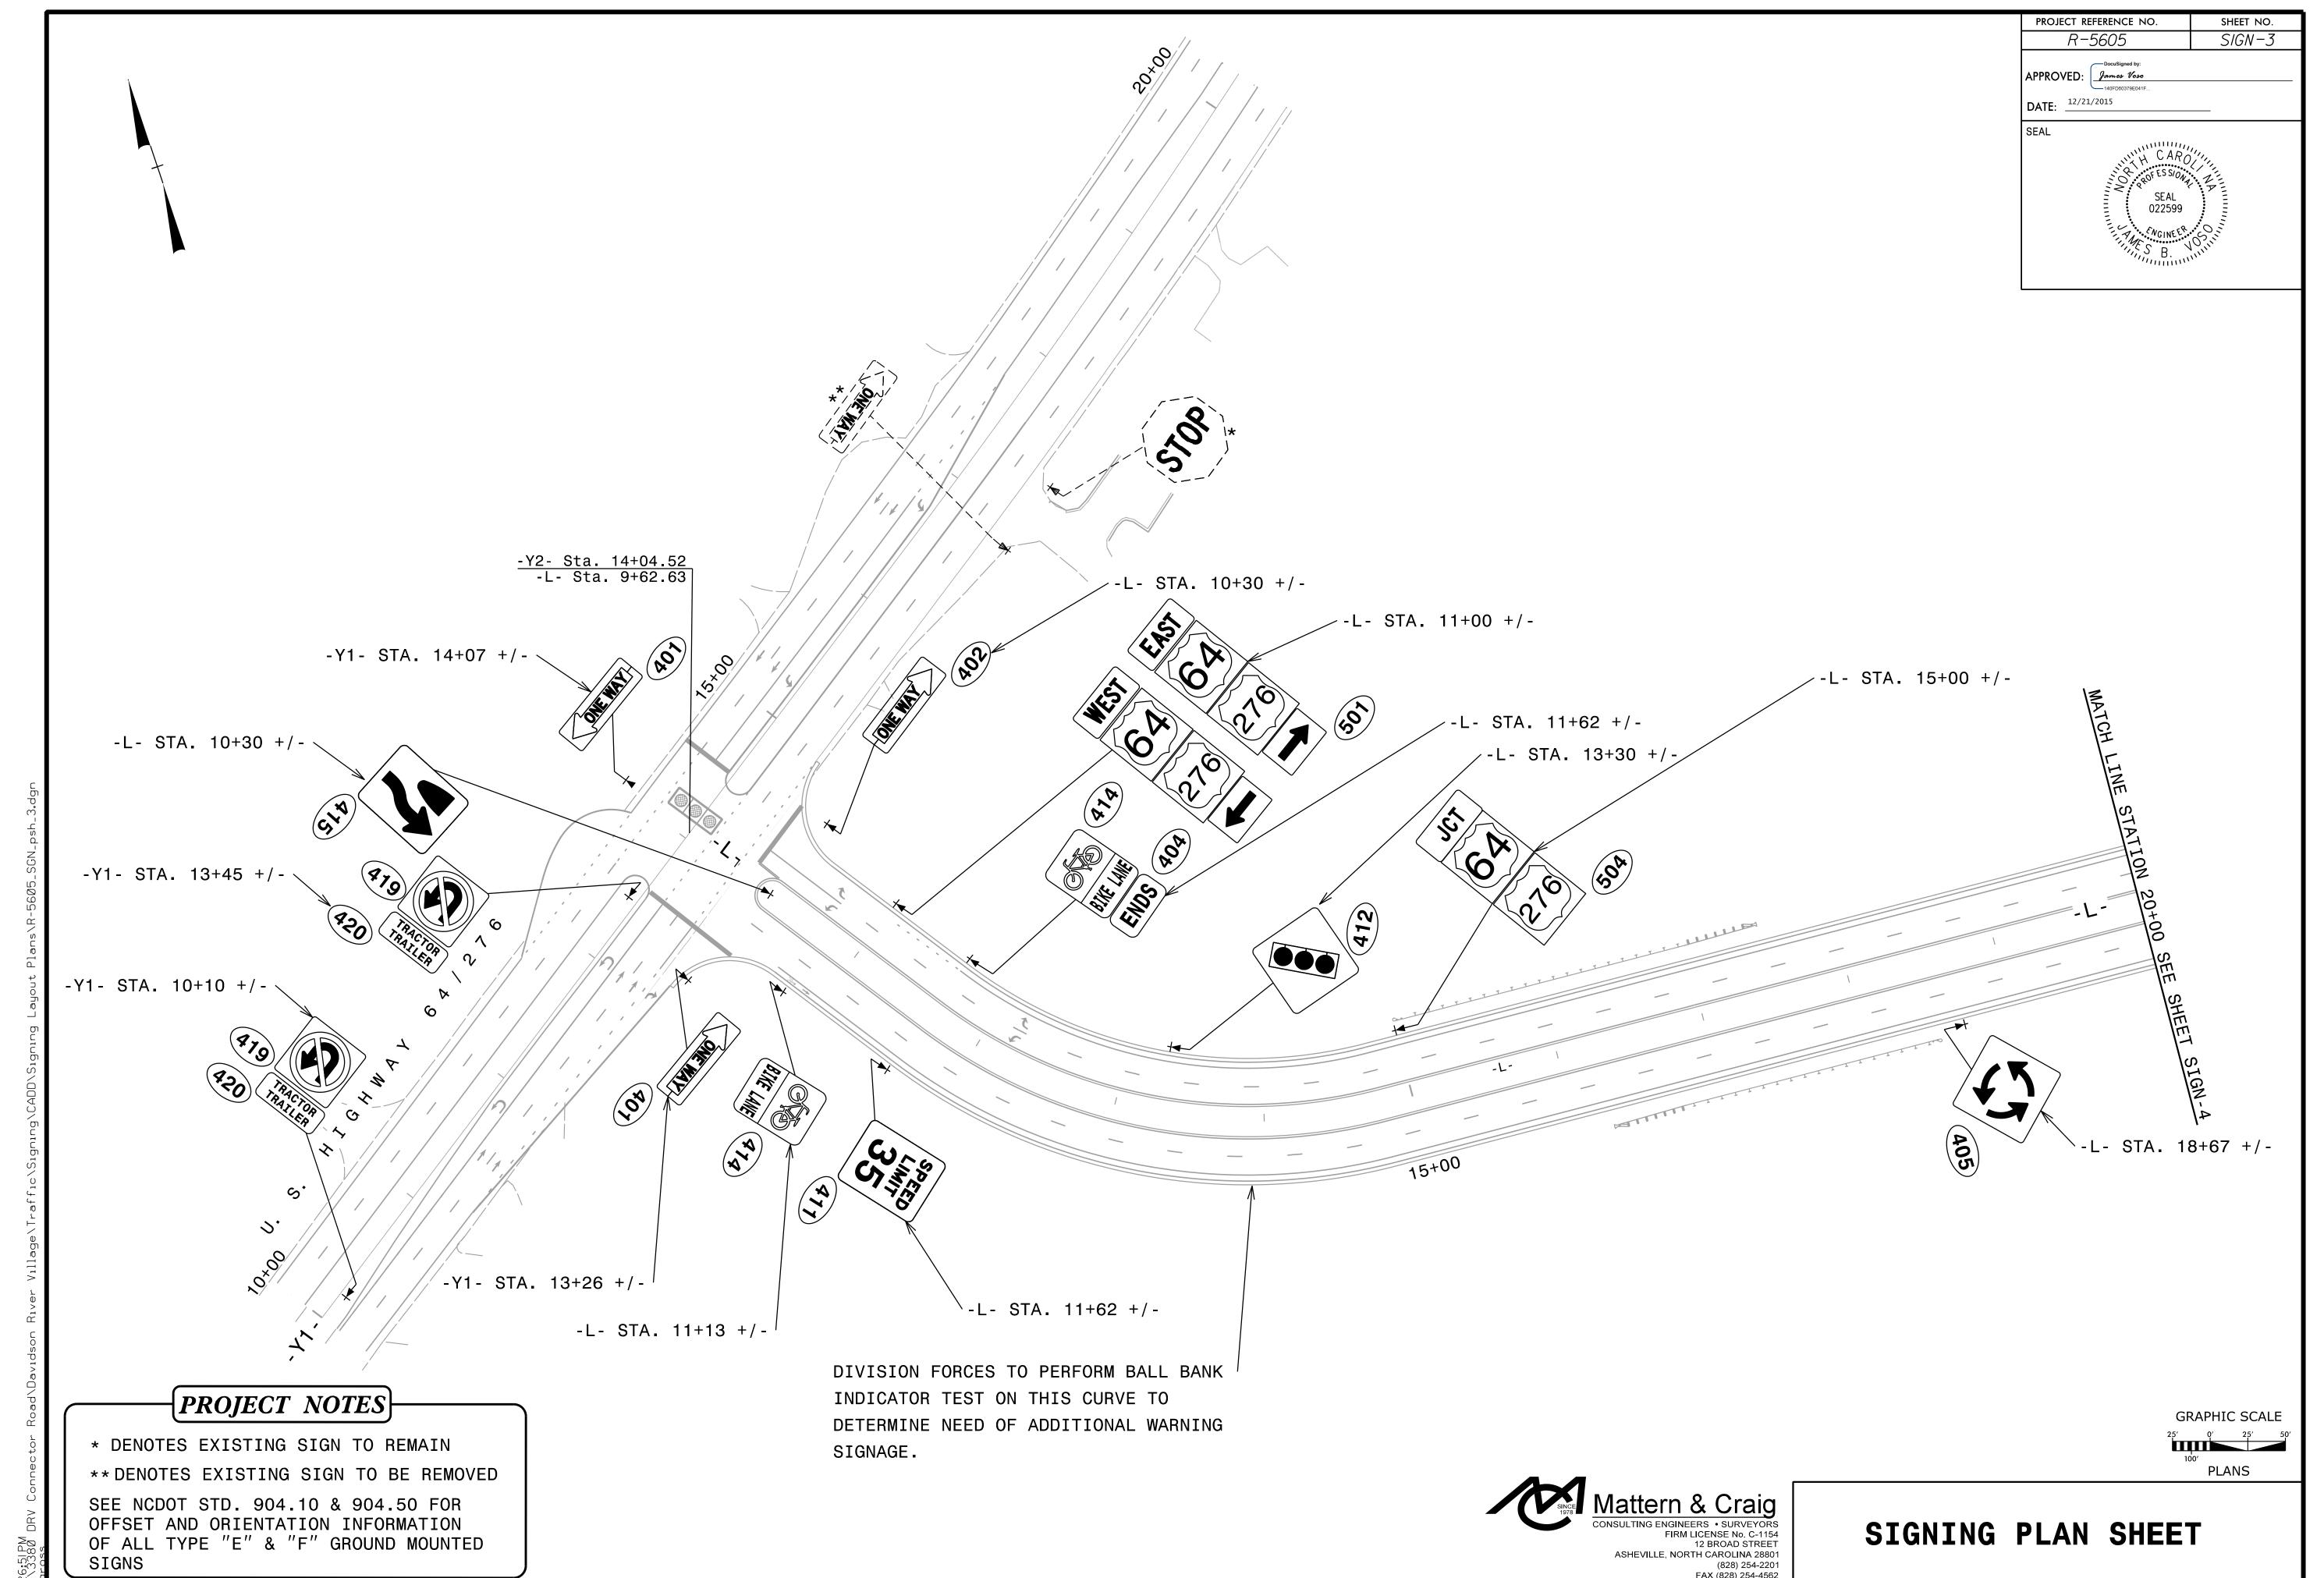

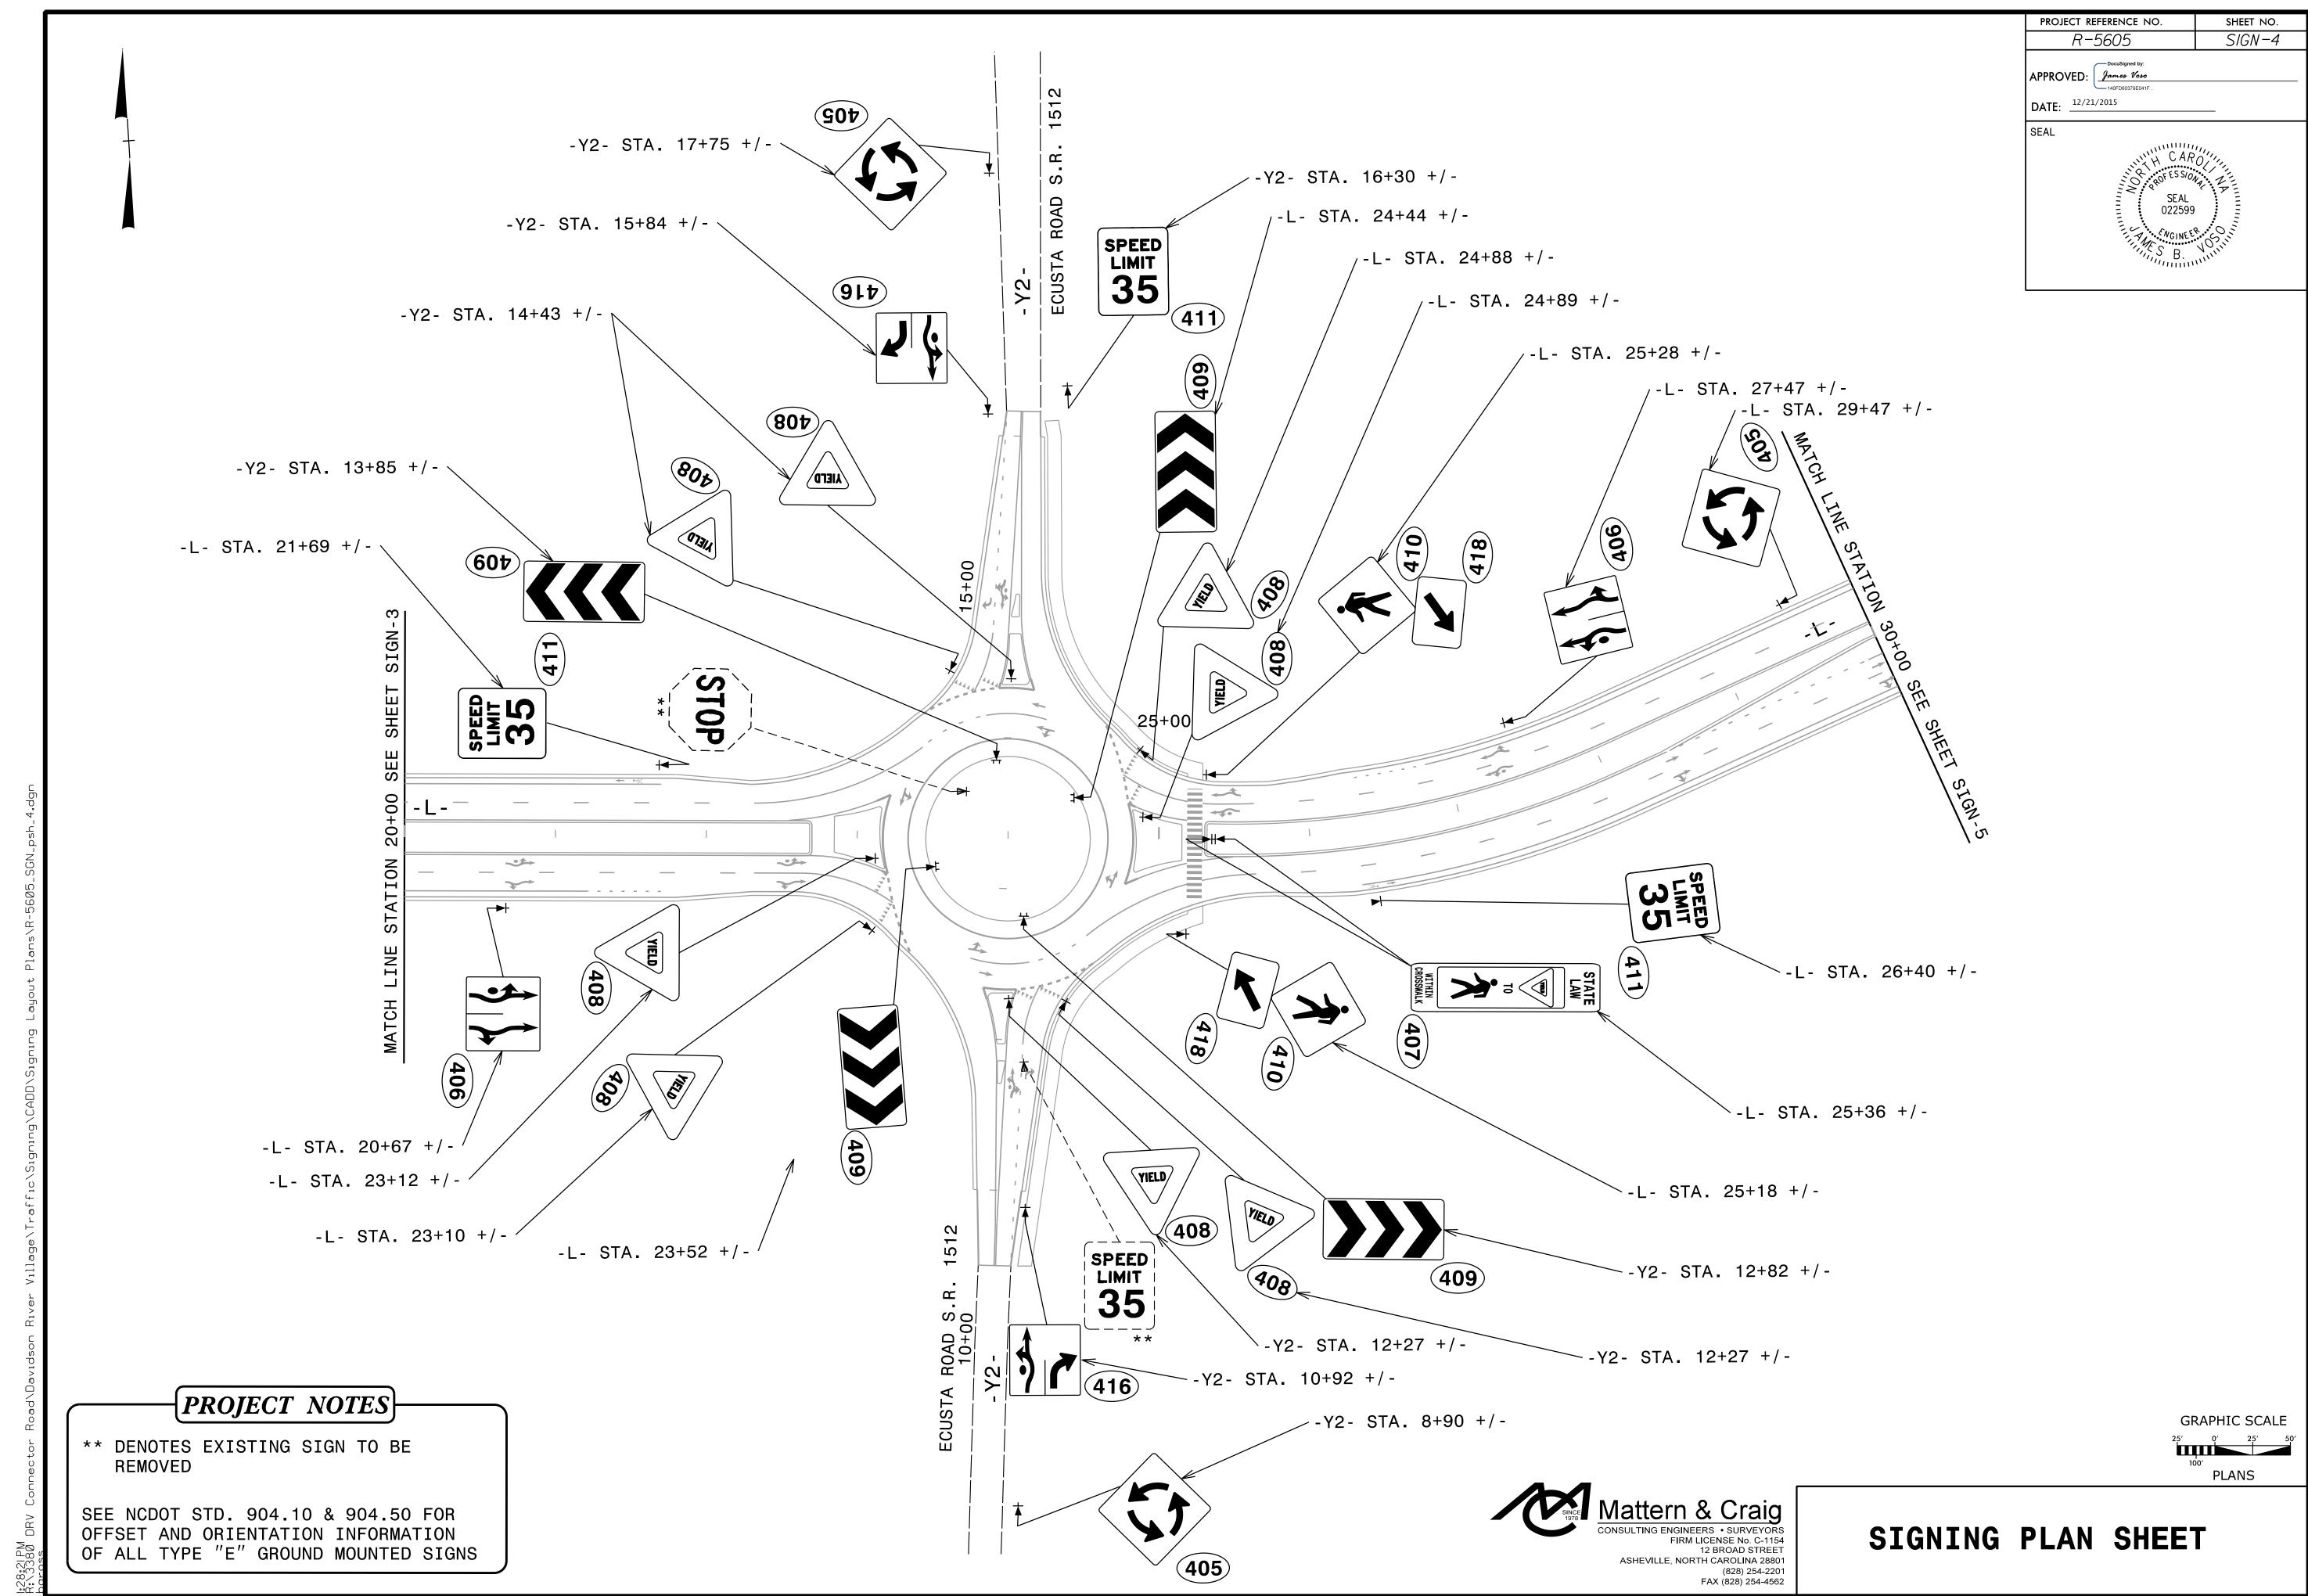

DocuSign Envelope ID: ECE5D293-DF1E-48B8-9677-FBE268486E27

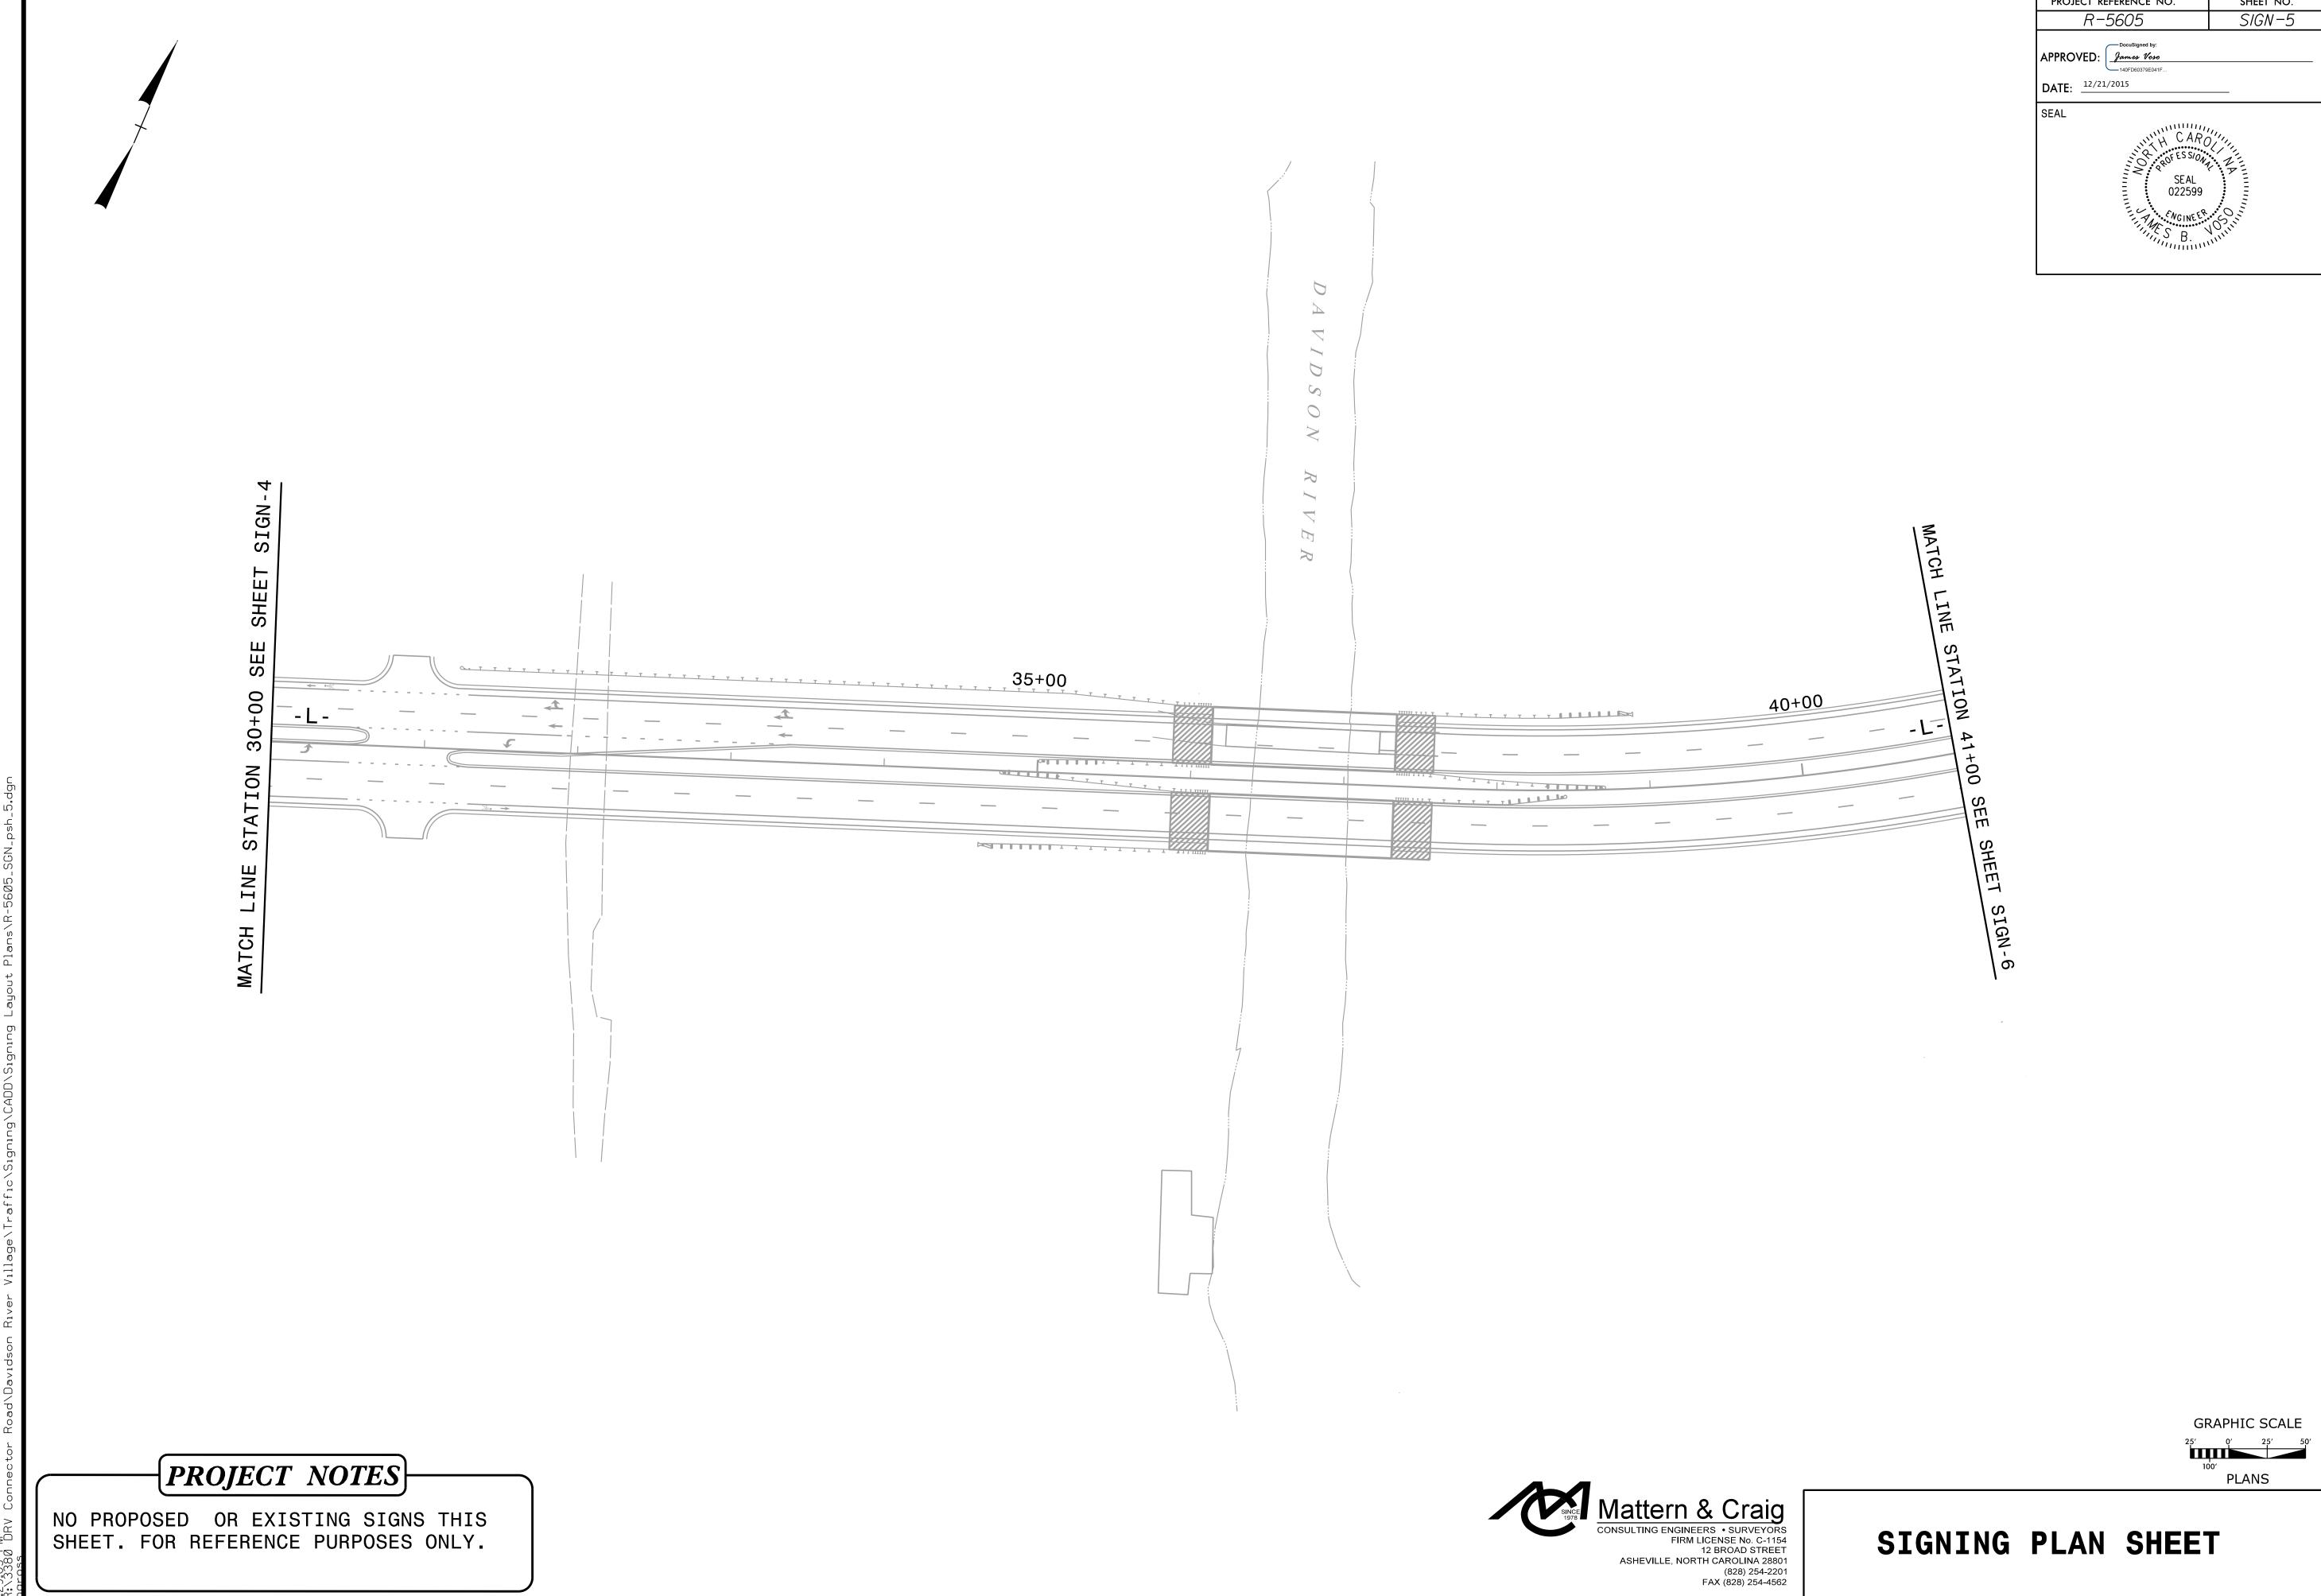

PROJECT REFERENCE NO. SHEET NO.

