



5/14/99

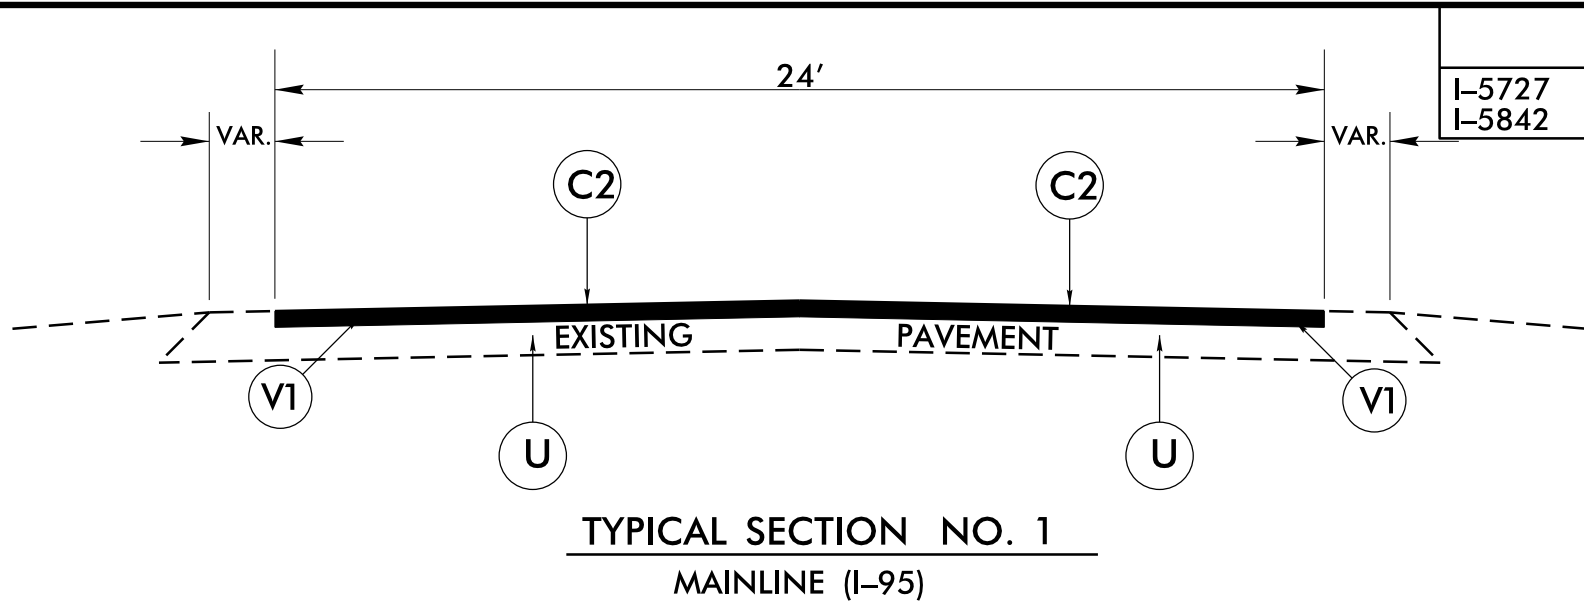

PROJECT NO.			SHEET NO.	TOTAL NO.
I-5727	-	52005.3.1 - NHPP-0095(22)124	3	
I-5842	-	53048.3.1 - NHPP-0095(26)125		

PAVEMENT SCHEDULE	
C1	PROP. APPROX. 1½" ASPHALT CONCRETE SURFACE COURSE, TYPE S9.5C, AT AN AVERAGE RATE OF 168 LBS. PER SQ. YD.
C2	PROP. APPROX. 1½" ASPHALT CONCRETE SURFACE COURSE, TYPE S9.5D, AT AN AVERAGE RATE OF 168 LBS. PER SQ. YD.
C3	PROP. APPROX. 0.75" OF OGFC TYPE FC-2 MOD, AT AN AVERAGE RATE OF 90 LBS. PER SQ. YD.
U	EXISTING PAVEMENT.
V1	MILLING BITUMINOUS PAVEMENT, 1.5" DEPTH.
V2	MILLED RUMBLE STRIPS (ASPHALT CONCRETE)

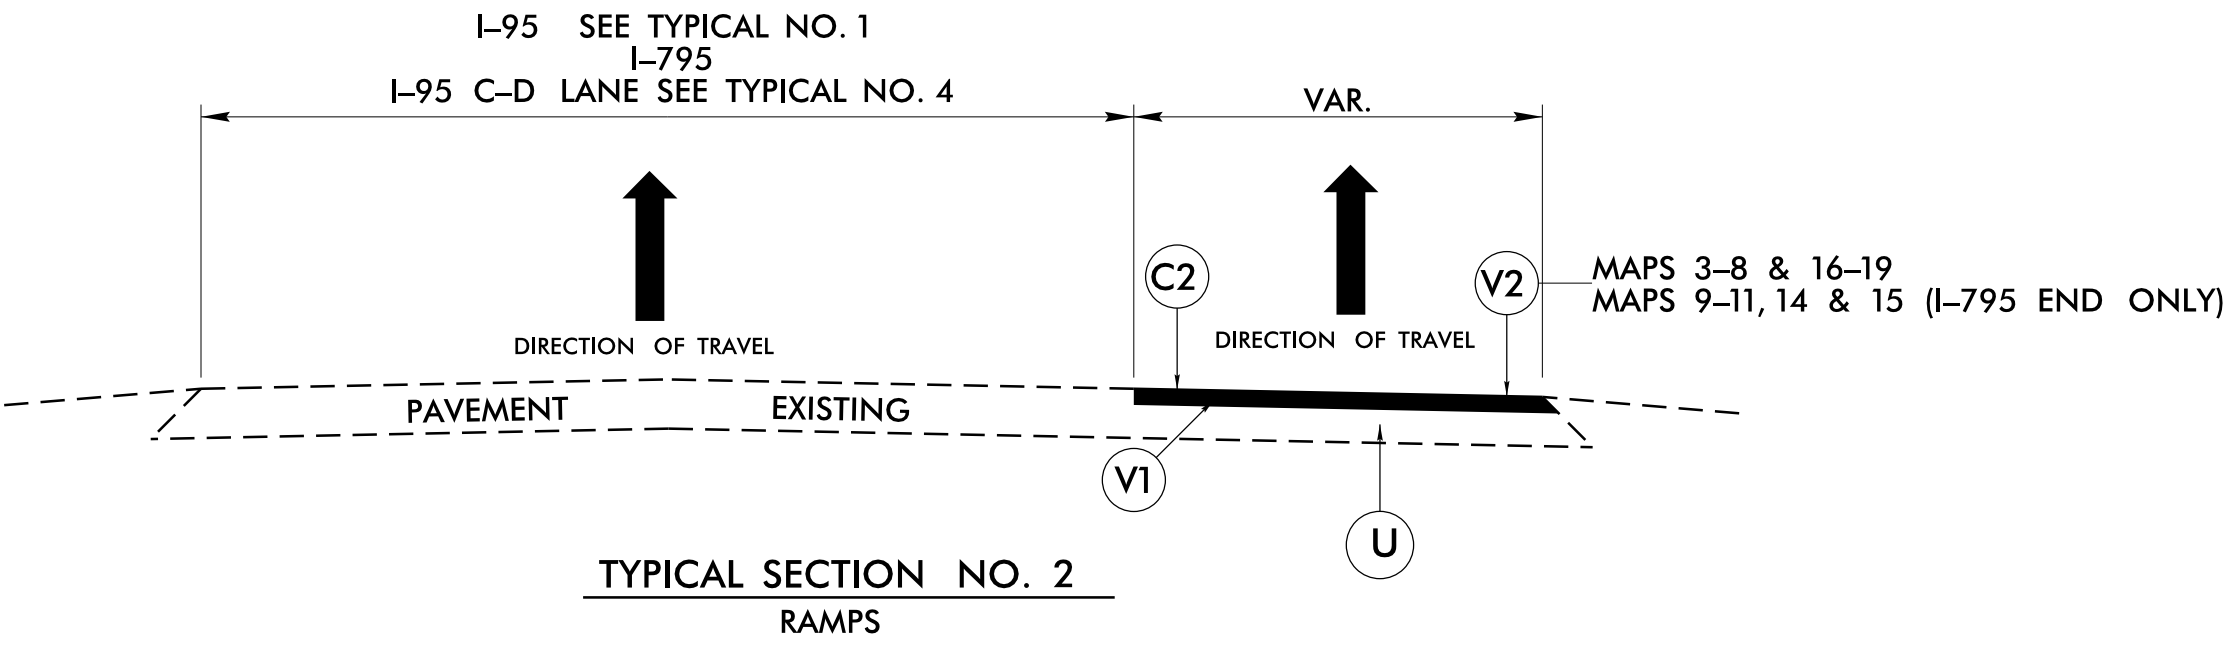

N:\1-5727 & 1-5842 MAPS\09-FEB-2016\_09h\Revised Files\1-5727 & 1-5842 12-09-2015\Addendum (Thermoplastico)\1-5727.DOC4.MAP & TYP.S.dgn  
 09-FEB-2016\_09h  
 11:50:16 AM  
 5/14/99