



STATE OF NORTH CAROLINA  
DIVISION OF HIGHWAYS

**TRANSPORTATION MANAGEMENT PLAN**

**ALAMANCE COUNTY**

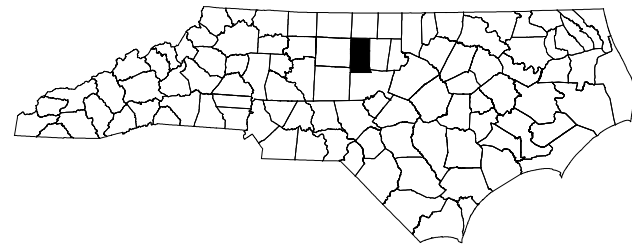

BEGIN  
I-5309

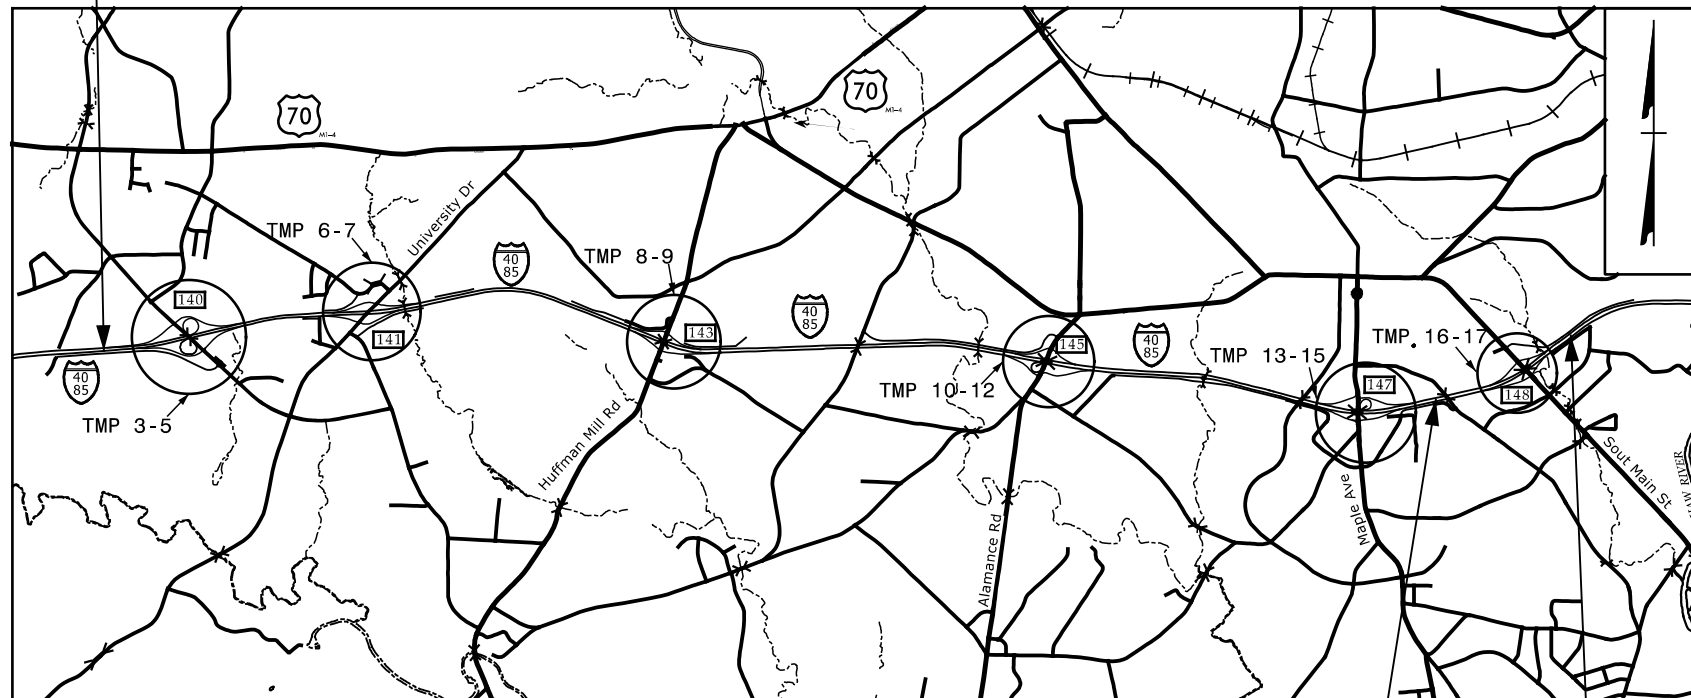

END I-5309  
BEGIN I-5836  
END I-5836

**LOCATION: I-40/I-85 FROM 0.5 MILES WEST OF UNIVERSITY DRIVE  
TO 0.2 MILES EAST OF NC 54 IN GRAHAM**

**TYPE OF WORK: PAVEMENT REHABILITATION**

**INDEX OF SHEETS**

SHEET NO.	TITLE
TMP-1	TITLE SHEET, VICINITY MAP, AND INDEX OF SHEETS
TMP-1A	LIST OF APPLICABLE ROADWAY STANDARD DRAWINGS AND LEGEND
TMP-1B	TRANSPORTATION OPERATIONS PLAN: (GENERAL NOTES)
TMP-1C	TRANSPORTATION OPERATIONS PLAN: (MANAGEMENT STRATEGIES AND PHASING)
TMP-2	SIGN LEGEND
TMP-3-5	EXIT 140 UNIVERSITY DRIVE DETOUR
TMP-6-7	EXIT 141 HUFFMAN MILL ROAD DETOUR
TMP-8-9	EXIT 143 ALAMANCE ROAD DETOUR
TMP-10-12	EXIT 145 MAPLE AVENUE DETOUR
TMP-13-15	EXIT 147 SOUTH MAIN STREET DETOUR
TMP-16-17	EXIT 148 NC 54 DETOUR
TMP-18	LANE CLOSURE TYPICAL
TMP-19	RAMP CLOSURE TYPICAL

SHEET NO.  
TMP-1

**I-5309/I-5836**

**TIP PROJECT:**


DOCUMENT NOT CONSIDERED FINAL  
UNLESS ALL SIGNATURES COMPLETED

DocuSigned by:

APPROVED: Steve Miller

DATE: 12/7/2015


SEAL

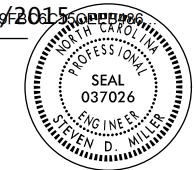

**WORK ZONE SAFETY & MOBILITY**  
"from the MOUNTAINS to the COAST"

**N.C.D.O.T. WORK ZONE TRAFFIC CONTROL**  
1561 MAIL SERVICE CENTER (MSC) RALEIGH, NC 27699-1561  
750 N. GREENFIELD PARKWAY, GARNER, NC 27529 (DELIVERY)  
PHONE: (919) 773-2800 FAX: (919) 771-2745

**J. S. BOURNE, P.E.** STATE TRAFFIC MANAGEMENT ENGINEER  
**D. W. BISSETTE, P.E.** TRAFFIC CONTROL PROJECT ENGINEER  
**M. STEELMAN** TRAFFIC CONTROL PROJECT DESIGN ENGINEER  
TRAFFIC CONTROL DESIGN ENGINEER

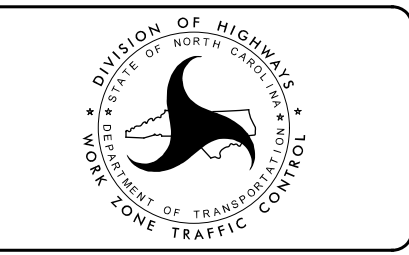

12/7/2015 10:22:00 I-5309 & I-5836 TMP-I.dgn