



### EXIT 140 RAMP A - I-40/I-85

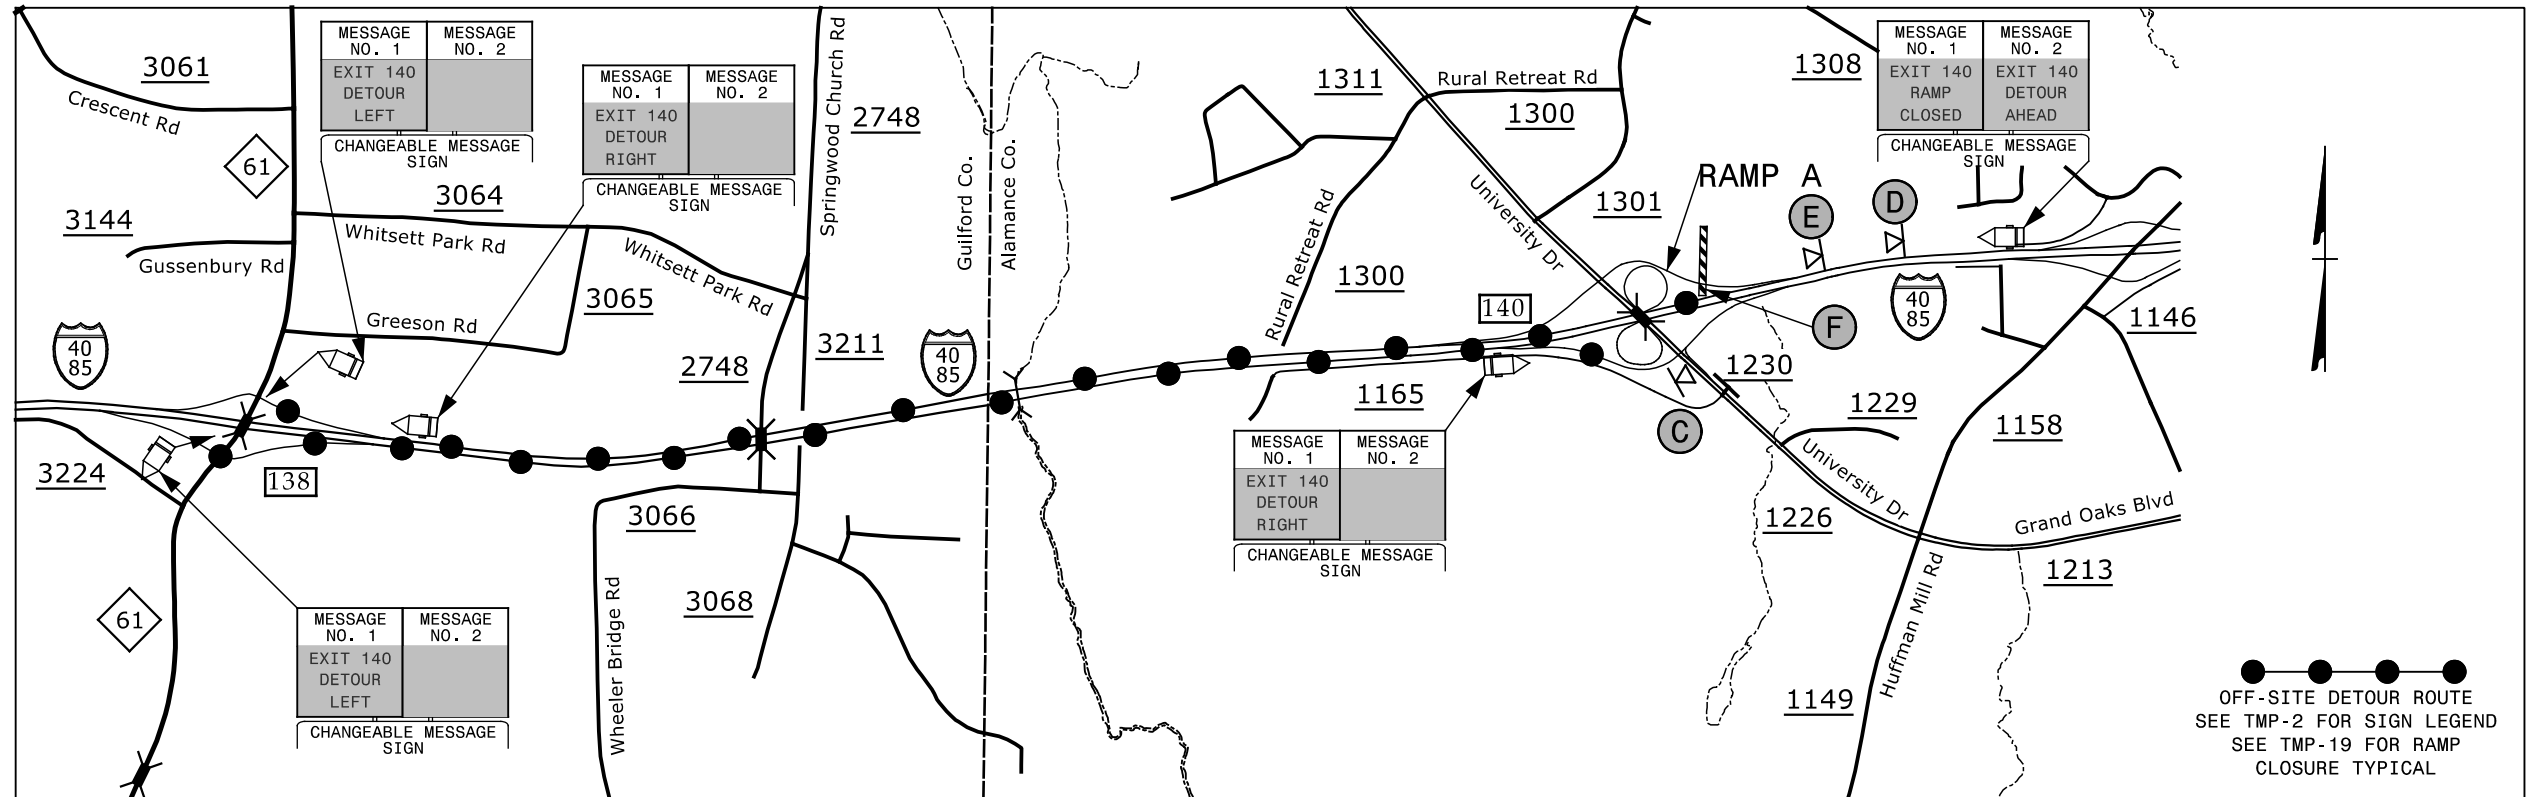

### EXIT 140 LOOP A - I-40/I-85

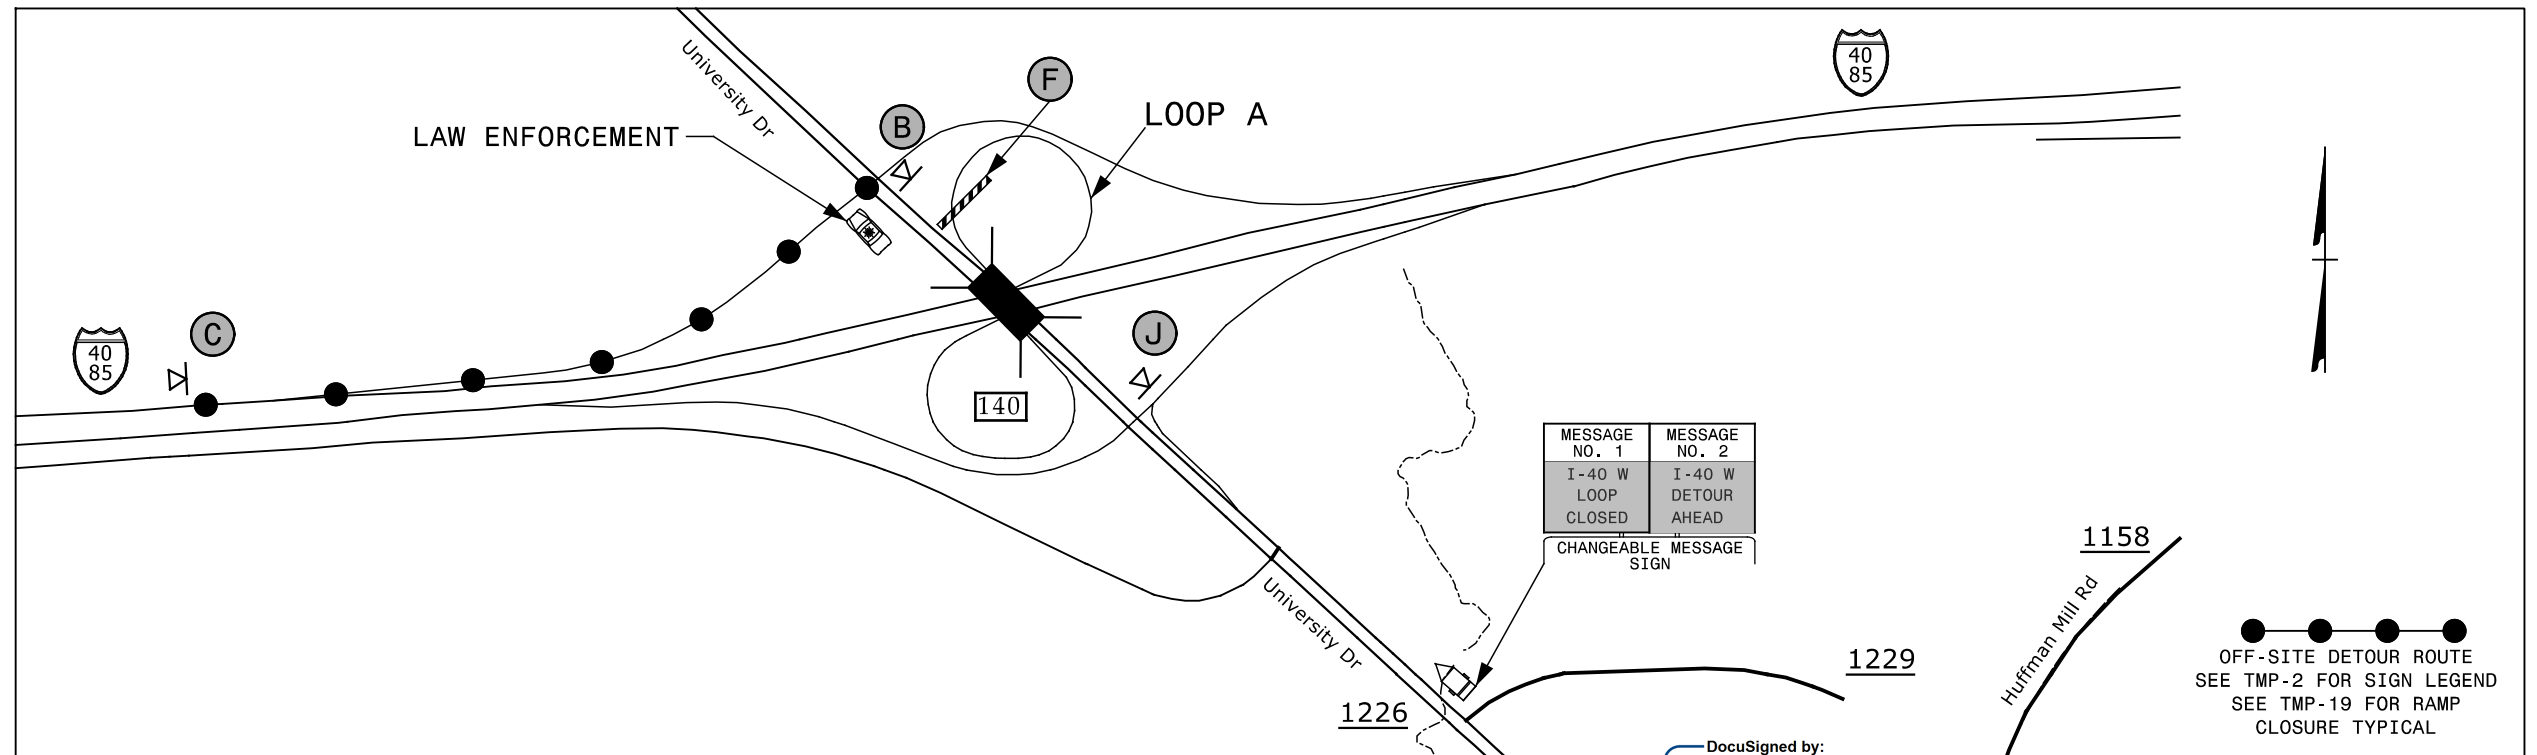

12/7/2015 12:07:00 PM G:\Tr\aff\I-5309 & I-5836 TMP\TMP-I-5309\_5836 TMP-3.dgn

**SEPI**  
ENGINEERING & CONSTRUCTION  
1025 Wade Avenue  
Raleigh, NC 27605  
Tel: 919-789-9977  
Fax: 919-789-9591  
License: C-2197

APPROVED: *Steve Miller*  
DATE: 12/7/2015  
SEAL  
DOCUMENT NOT CONSIDERED FINAL UNLESS ALL SIGNATURES COMPLETED

DIVISION OF HIGHWAYS  
STATE OF NORTH CAROLINA  
DEPARTMENT OF TRANSPORTATION  
WORK ZONE TRAFFIC CONTROL

## EXIT 140 UNIVERSITY DRIVE DETOUR